



SECTION B-B (SHEET 5)

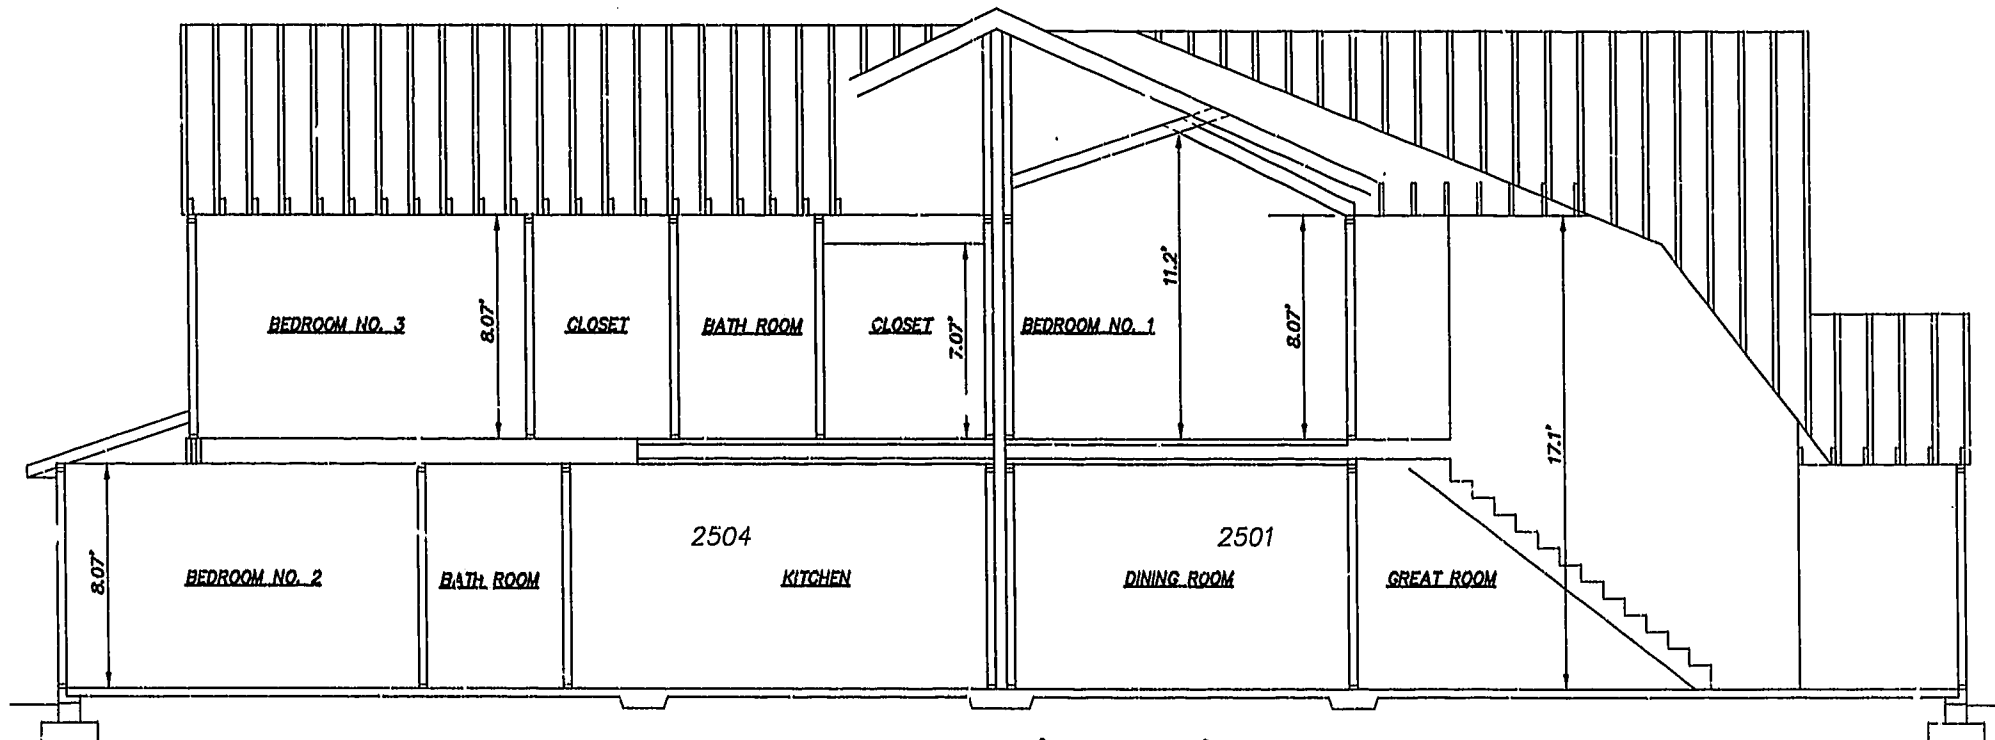

SECTION A-A (SHEET 5)


05.31.02-09:10 8395p256.dwg

JFS

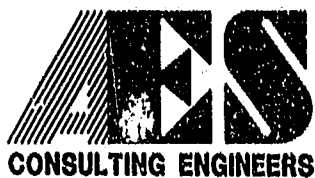

5248 Olde Towne Road, Suite 1  
Williamsburg, Virginia 23188  
(757) 253-0040  
Fax (757) 220-8994

PLAT OF CONDOMINIUM  
WESTGATE AT WILLIAMSBURG,  
A CONDOMINIUM  
PHASE TWENTY-FIVE  
OWNED BY: 752 L.L.C.,  
A VIRGINIA LIMITED LIABILITY COMPANY  
CITY OF WILLIAMSBURG VIRGINIA

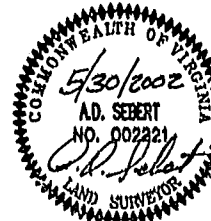

No.	DATE	REVISION / COMMENT / NOTE	BY
		- City of Williamsburg & County of James City Circuit Court: This PLAT was recorded on 14 Jan 2002 at 2:46 AM/PM, PB 86, PG 44-46 DOCUMENT # 021063 BETSY B. WOOLRIDGE, CLERK Betsy B. Woolridge, Dep. Clerk	

Designed GTW/ADS	Drawn AWT/JFS
Scale 1" = 4'	Date 5/30/02
Project No. 8395-6	
Drawing No. 6 OF 6	