



SECTION B-B (SHEET 5)

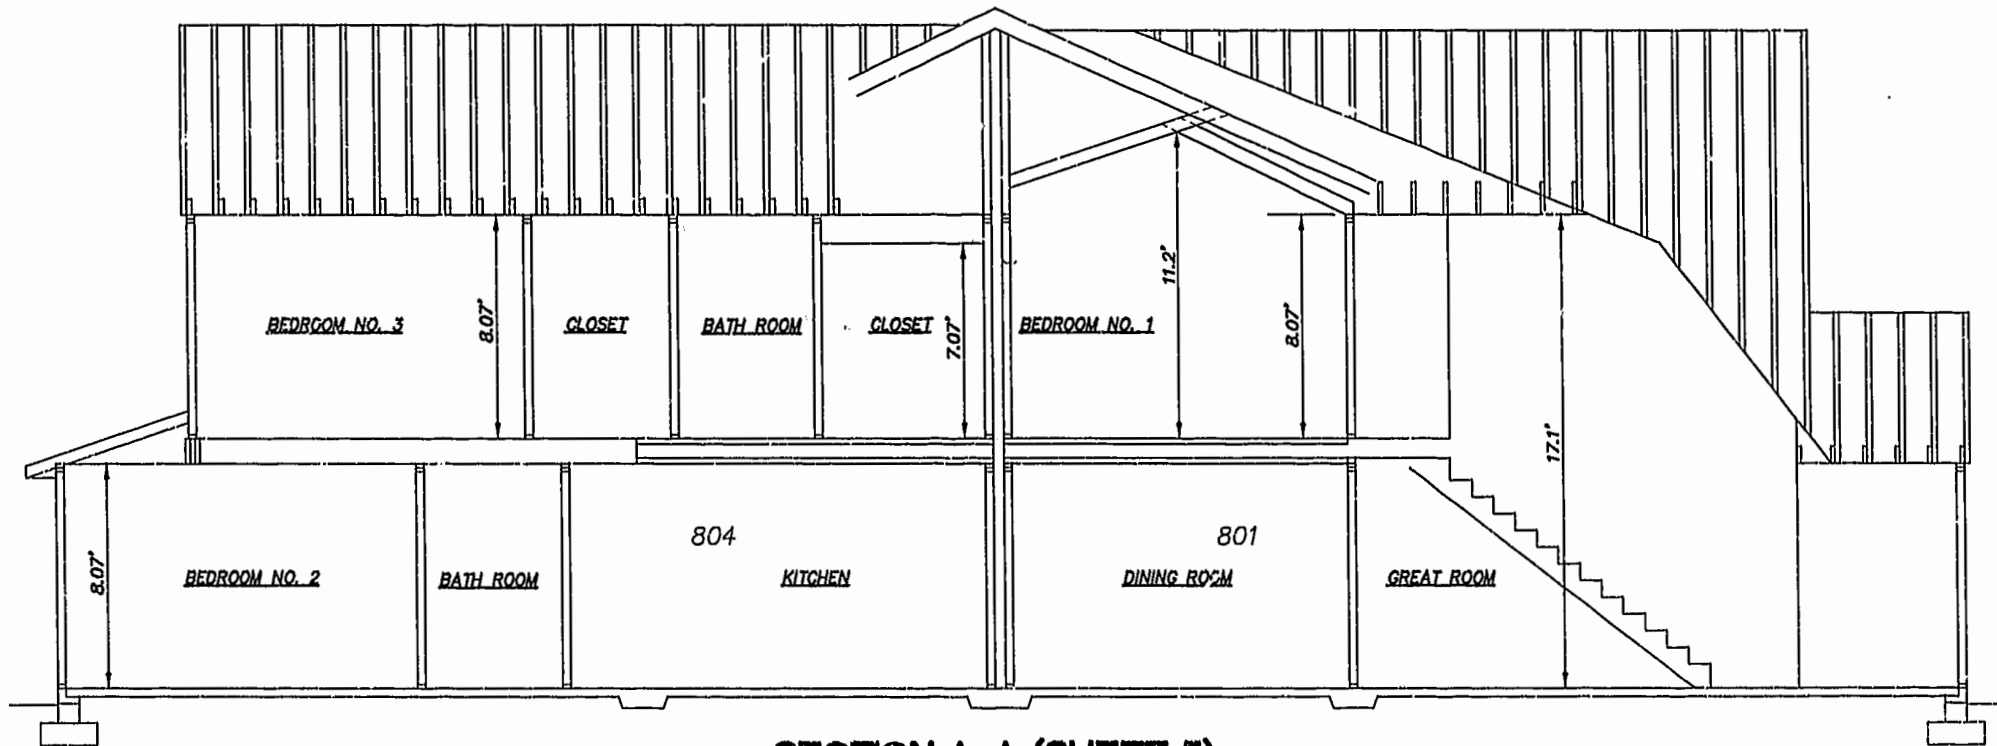

SECTION A-A (SHEET 5)

06.03.02-11:16 JFS 3395p276.dwg

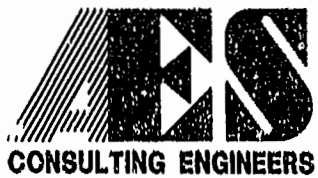

5248 Olde Towne Road, Suite 1
Williamsburg, Virginia 23188
(757) 253-0040
Fax (757) 220-8994

PLAT OF CONDOMINIUM
WESTGATE AT WILLIAMSBURG,
A CONDOMINIUM
PHASE TWENTY-SEVEN
OWNED BY: 752 L.L.C.,
A VIRGINIA LIMITED LIABILITY COMPANY
CITY OF WILLIAMSBURG VIRGINIA



No.	DATE	REVISION / COMMENT / NOTE	BY
		City of Williamsburg & County of James City Circuit Court: This PLAT was recorded on 14 June 2002	
		pl. 3:14 AM/PM, PB 26 PG 58-58	
		DOCUMENT # 021065	
		BEISY B. WOOLRIDGE, CLERK	
		REVISION / COMMENT / NOTE	

Designed GTW/ADS	Drawn AWT/JFS
Scale 1" = 4'	Date 6/03/02
Project No. 8395-6	
Drawing No. 6 OF 6	