

030007099

89 PAGE 74

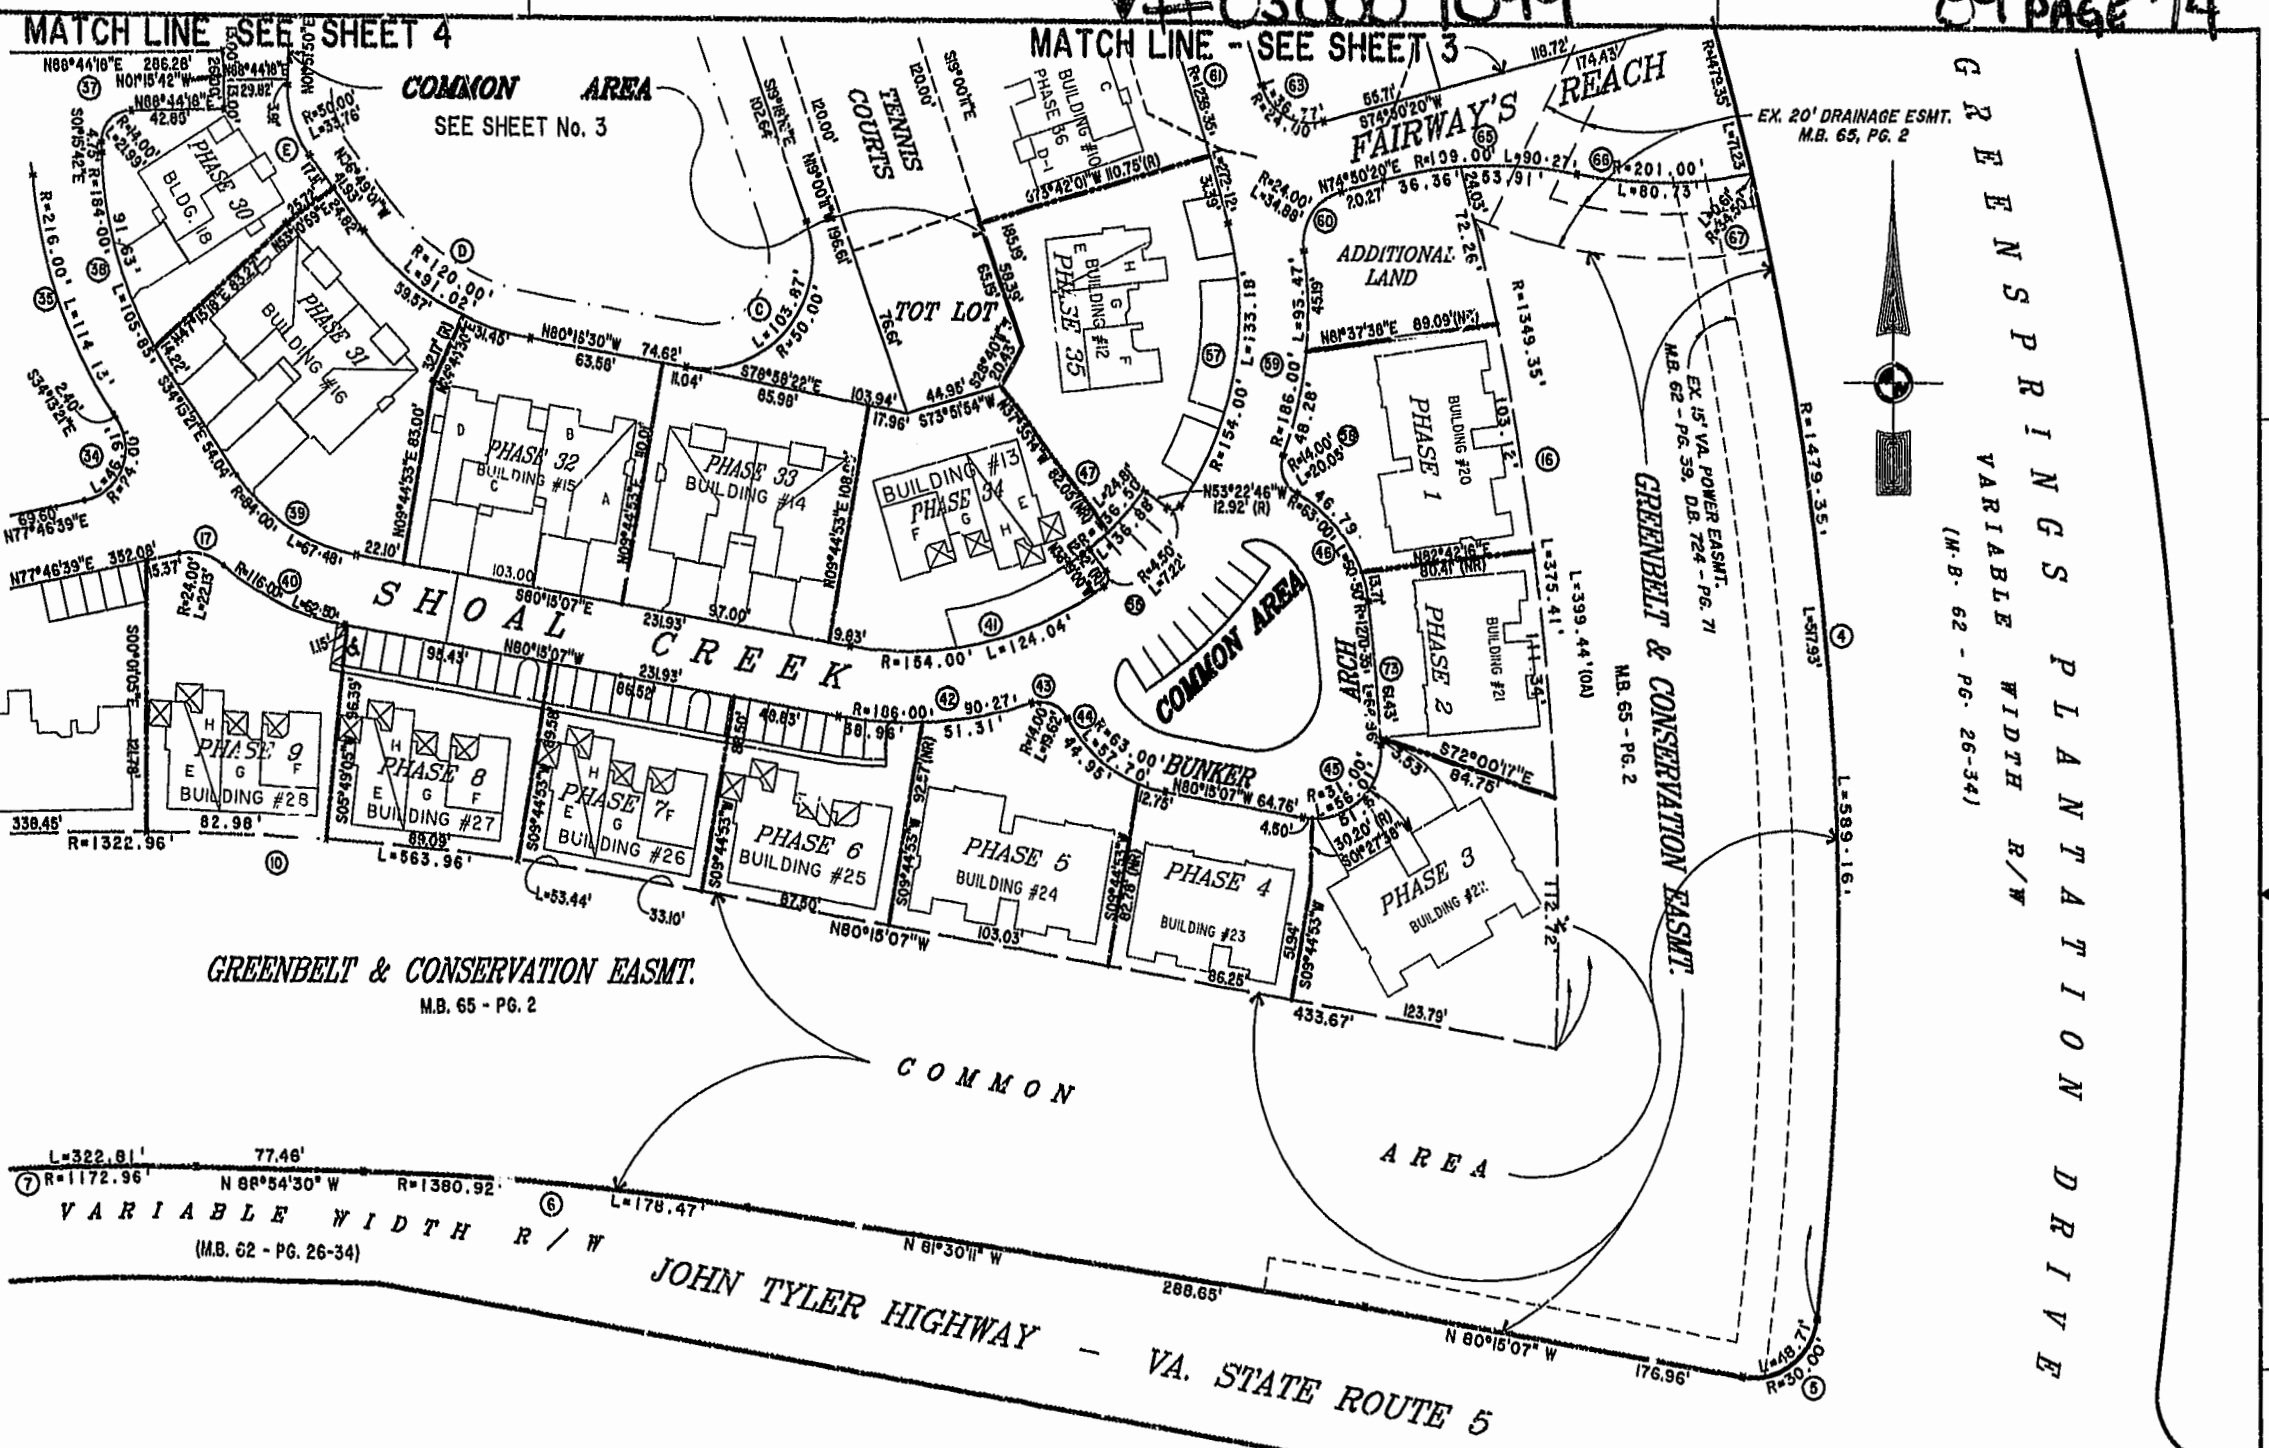


EXHIBIT "A" PHASE 16
FAIRWAYS VILLAS
 AT
GREENSPRINGS, A CONDOMINIUM
 FOR
GREENSPRINGS DEVELOPMENT, L.C.
 BERKELEY DISTRICT JAMES CITY COUNTY, VIRGINIA



City of Williamsburg & County of James City
 Circuit Court: This PLAT was recorded on
7 March 2003
 at 11:34 AM/PM: PB 89 PG 13-78
 DOCUMENT # 030007099
 BY B. WOODRIDGE, CLERK
Greg S. Woodridge Prop. Clerk

Hassell & Folkes, P.C. Engineers Surveyors Planners Chesapeake, VA 23320 (757)547-9531	SIZE C	CONTRACT NO. 95-079	FILE NAME S:\PLATS\FAIRWAYS\FAIRWYIG.DWG	REV.
SCALE: 1"=80'	DATE: 02/14/03	SHEET 2 of 6		