



#030039907

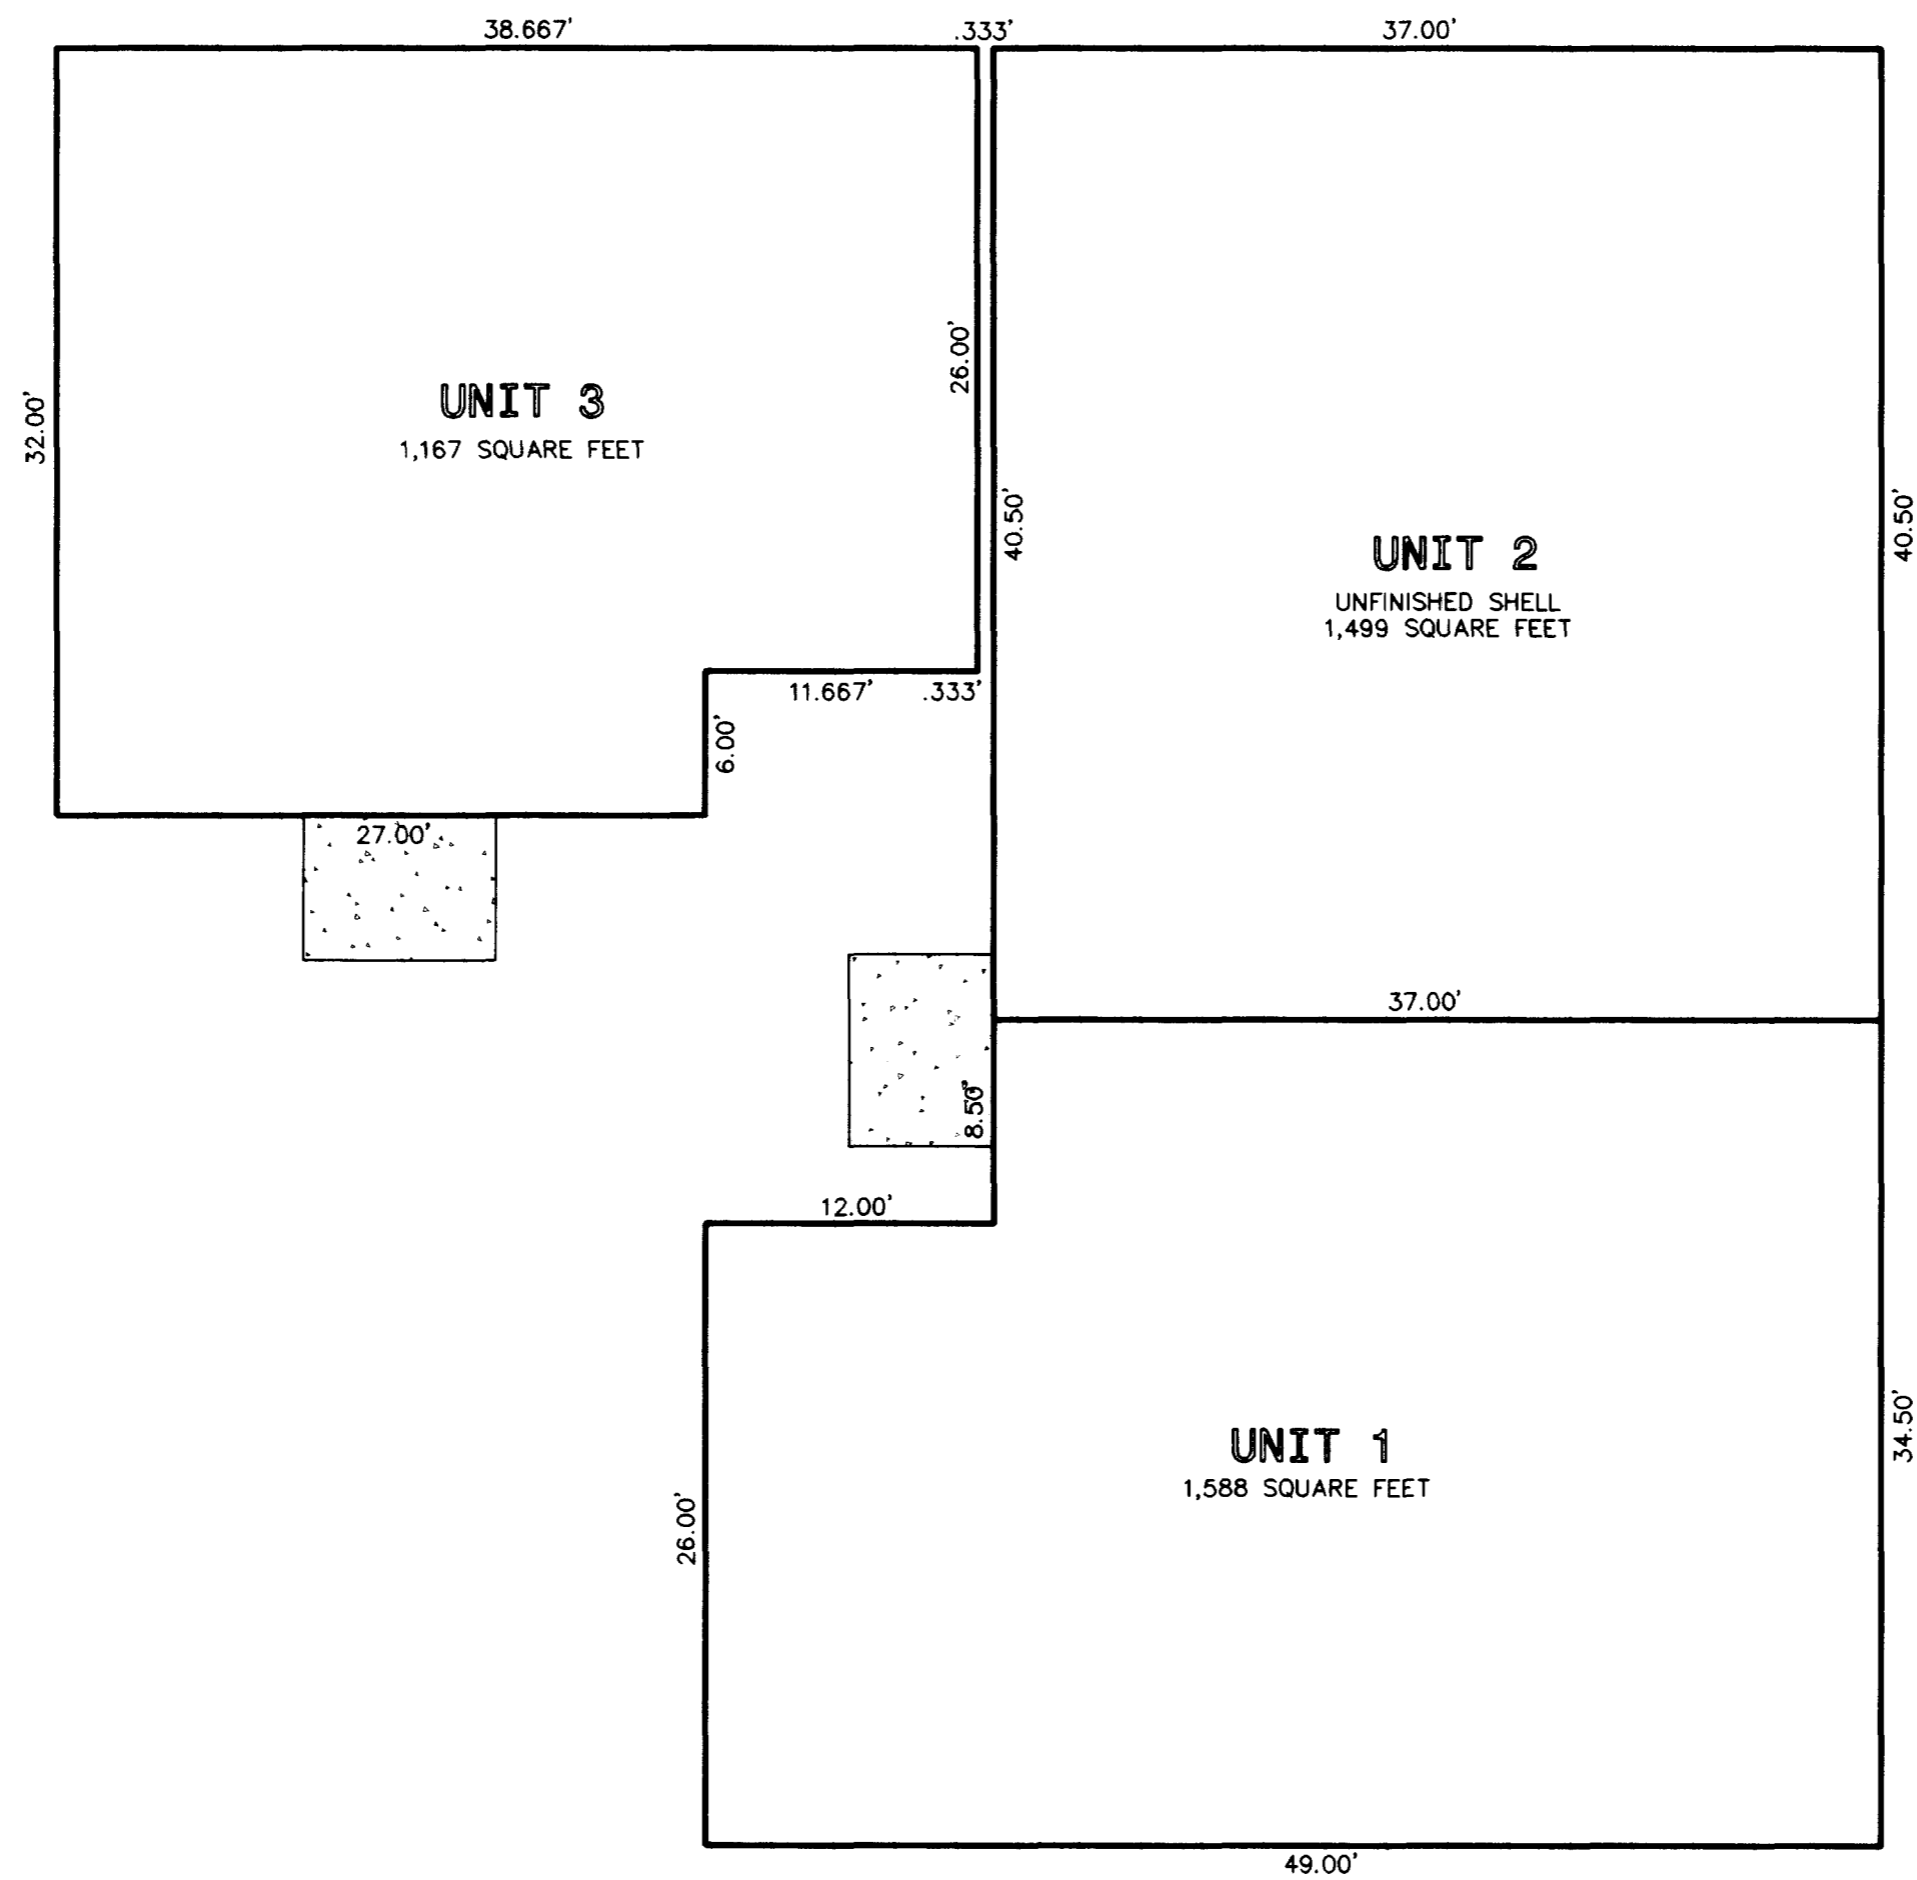

**DAVID F. BUGIN, ARCHITECT AIA**  
 ARCHITECTURE AND PLANNING  
 POST OFFICE BOX 1834  
 NEWPORT NEWS  
 VIRGINIA  
 23601

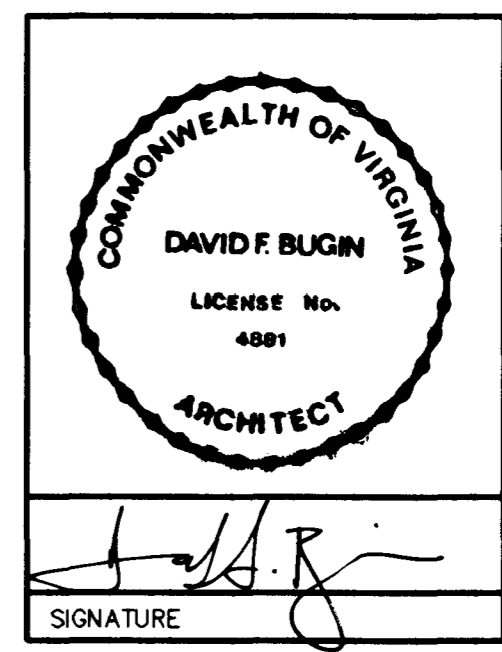


**QUARTERLAND COMMONS PHASE X**  
 337 McLAWS CIRCLE, A CONDOMINIUM  
 ROBERTS DISTRICT, JAMES CITY COUNTY, VIRGINIA

**337 McLAWS CIRCLE**

SCALE: 1" = 8'-0" NOVEMBER 25, 2003  
 SHEET NO. 1 OF 1

**LEGEND**

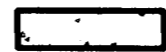 CONCRETE PORCH L.C.E.  
 L.C.E. DENOTES LIMITED COMMON ELEMENT

City of Williamsburg & County of James City  
 Circuit Court: This PLAT was recorded on  
 at 2:42 PM on 17 December 2003  
 DOCUMENT # 030039907  
 BETSY B. WOOLRIDGE, CLERK  
Betsy B. Woolridge Clerk

I CERTIFY THAT THIS PLAN IS ACCURATE  
 AND COMPLIES WITH THE PROVISIONS OF  
 SECTION 55-79.58(b) OF THE CODE OF  
 VIRGINIA 1950 AS AMENDED AND THAT  
 UNITS 1 & 3 AS DEPICTED HEREON  
 HAS BEEN SUBSTANTIALLY COMPLETED.  
 UNIT 2 IS SUBSTANTIALLY COMPLETED AS  
 AN UNFINISHED SHELL SPACE AT THIS TIME.

THIS PLAN IS AN AMENDMENT  
 TO THE DECLARATION OF  
 QUARTERLAND COMMONS, PHASE X  
 A CONDOMINIUM DATED \_\_\_\_\_  
 AND RECORDED IN DEED BOOK \_\_\_\_\_  
 AT PAGE \_\_\_\_\_