



#030039908

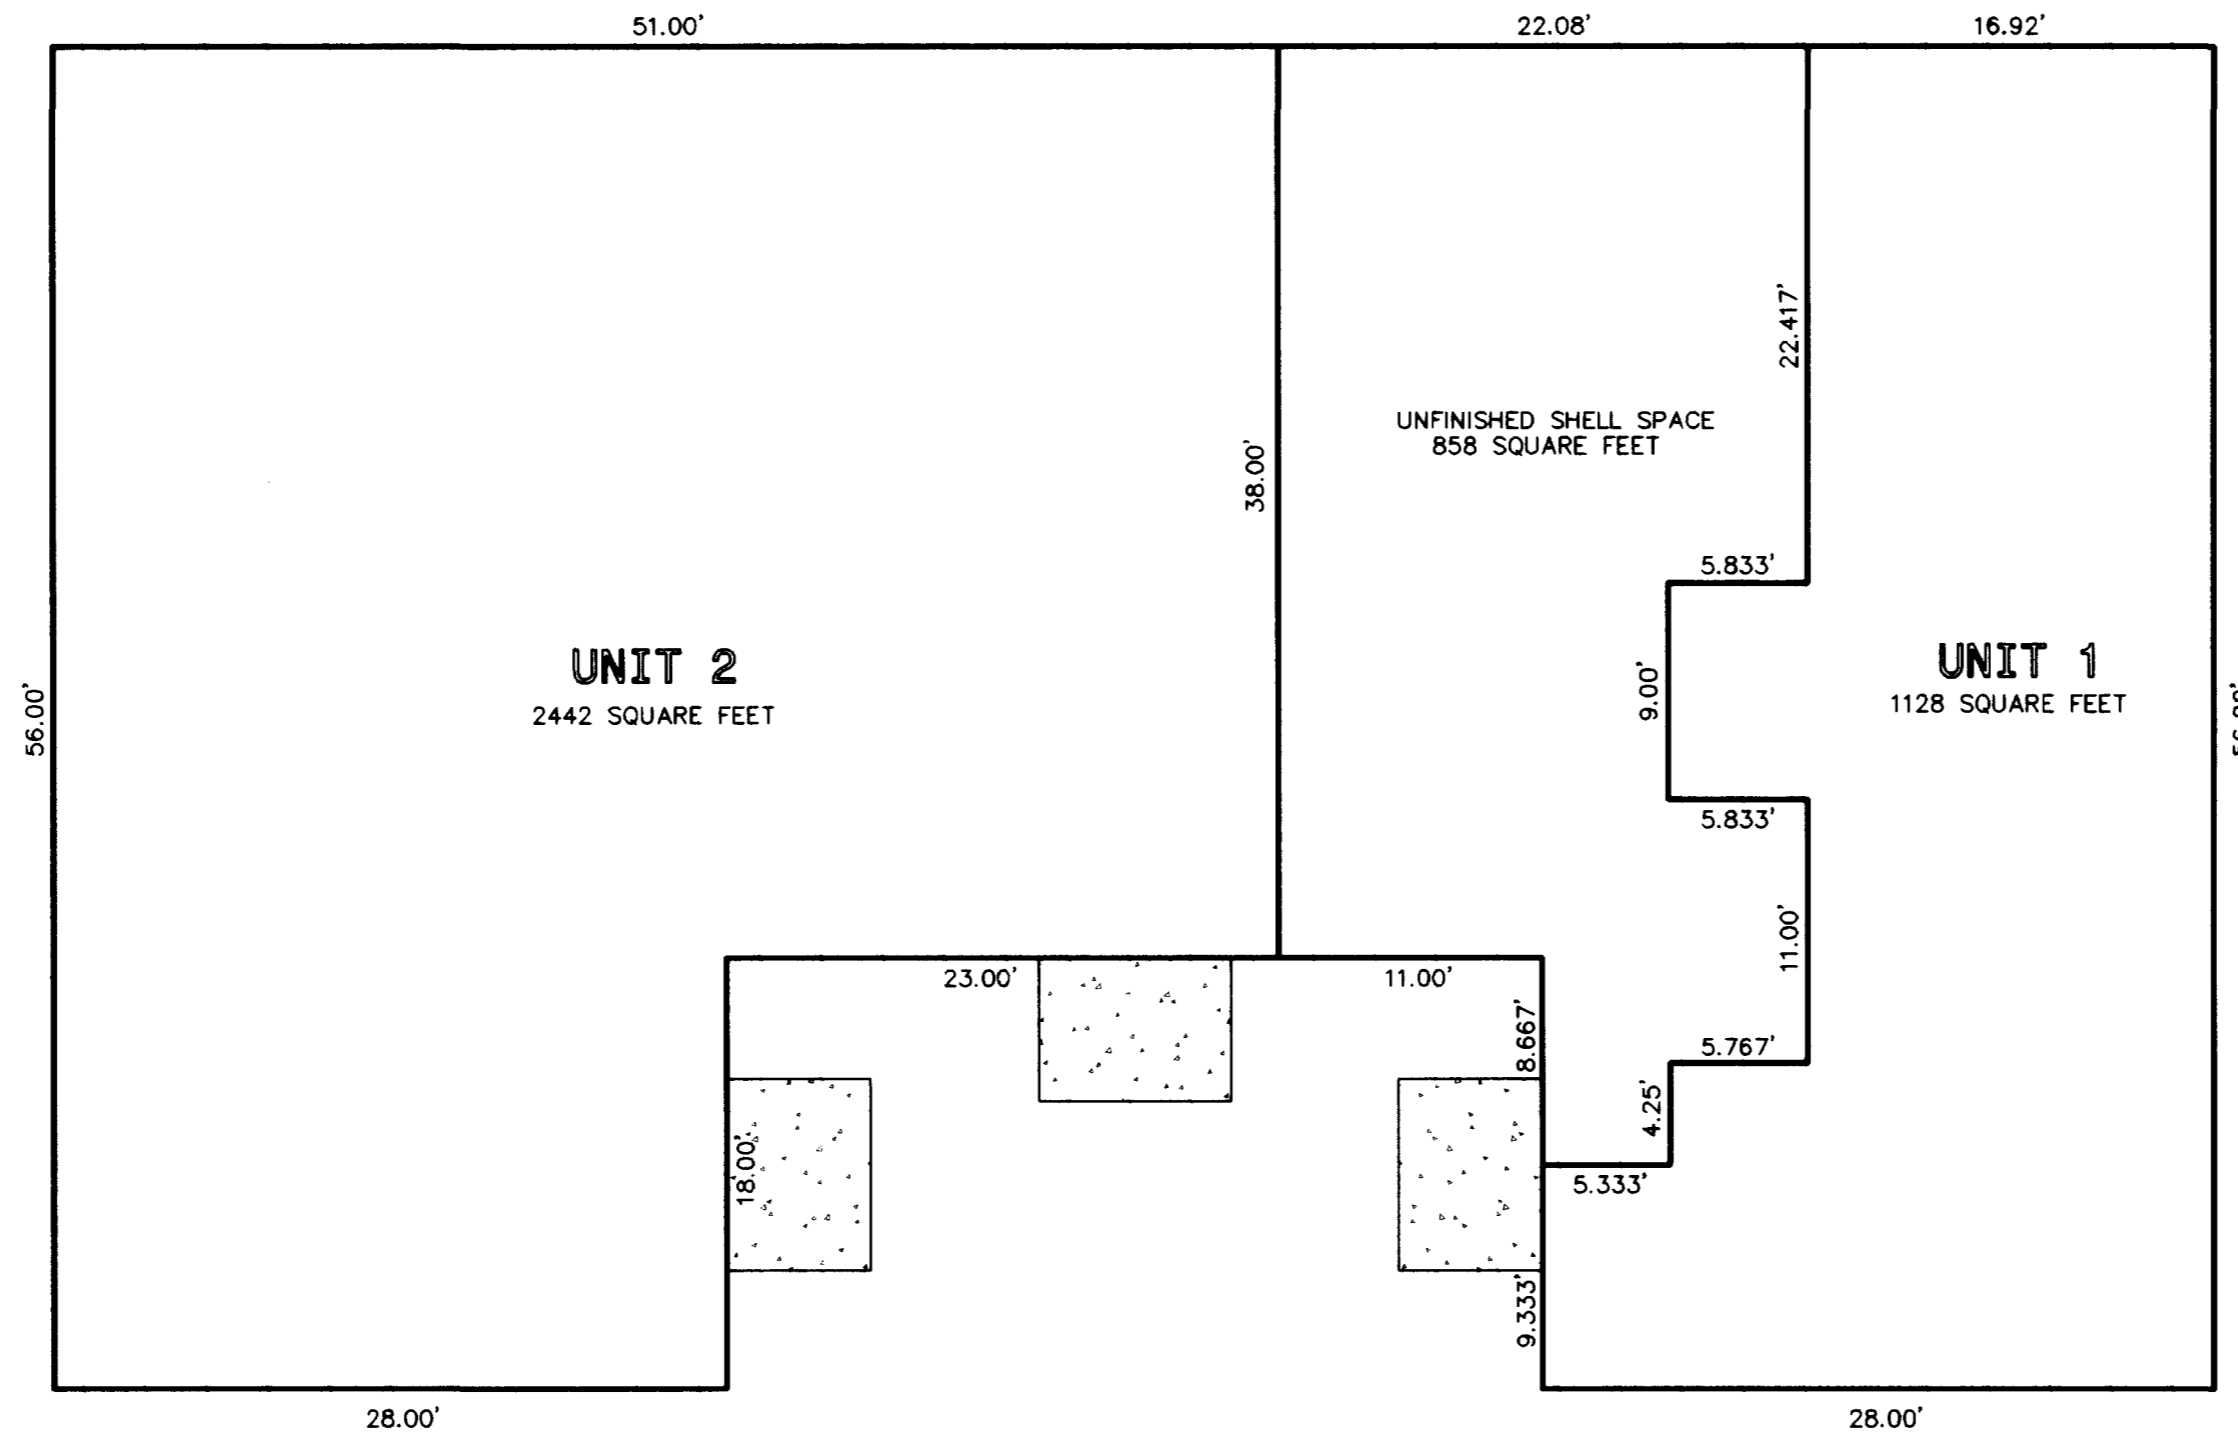

DAVID F. BUGIN, ARCHITECT AIA
 ARCHITECTURE AND PLANNING
 POST OFFICE BOX 1864
 NEWPORT NEWS
 VIRGINIA
 23601

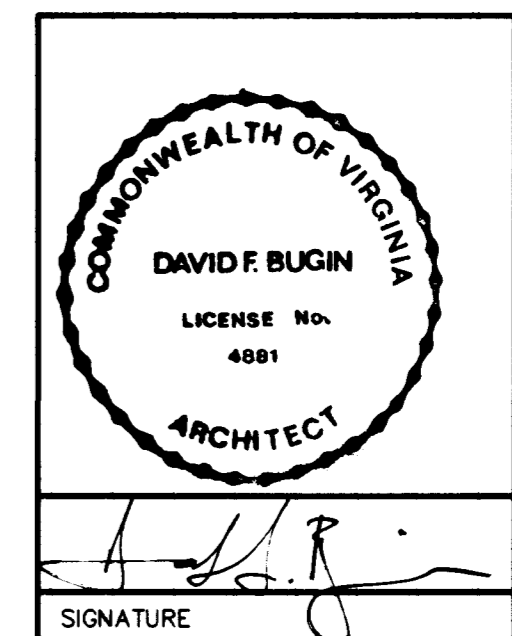


QUARTERLAND COMMONS PHASE X
 333 McLAWS CIRCLE , A CONDOMINIUM
 ROBERTS DISTRICT , JAMES CITY COUNTY , VIRGINIA

333 McLAWS CIRCLE

SCALE : 1" = 8'-0" NOVEMBER 20, 2003
 SHEET NO. 1 OF 1

LEGEND

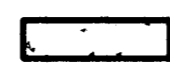 CONCRETE PORCH L.C.E.
 L.C.E. DENOTES LIMITED COMMON ELEMENT

City of Williamsburg & County of James City
 Circuit Court: This PLAT was recorded on
 17 December 2003
 at 2:49 AM/PM. PB = PG =
 DOCUMENT # 030039908
 BETSY B. WOOLRIDGE, CLERK
 Betsy B. Woolridge Clerk

I CERTIFY THAT THIS PLAT IS ACCURATE
 AND COMPLIES WITH THE PROVISIONS OF
 SECTION 55-79.58(b) OF THE CODE OF
 VIRGINIA 1950 AS AMENDED AND THAT
 UNITS 1 AND 2 AS DEPICTED HEREON
 HAVE BEEN SUBSTANTIALLY COMPLETED.

THIS PLAT IS AN AMENDMENT
 TO THE DECLARATION OF
 QUARTERLAND COMMONS, PHASE IX
 A CONDOMINIUM DATED _____
 AND RECORDED IN DEED BOOK _____
 AT PAGE _____