



040005288

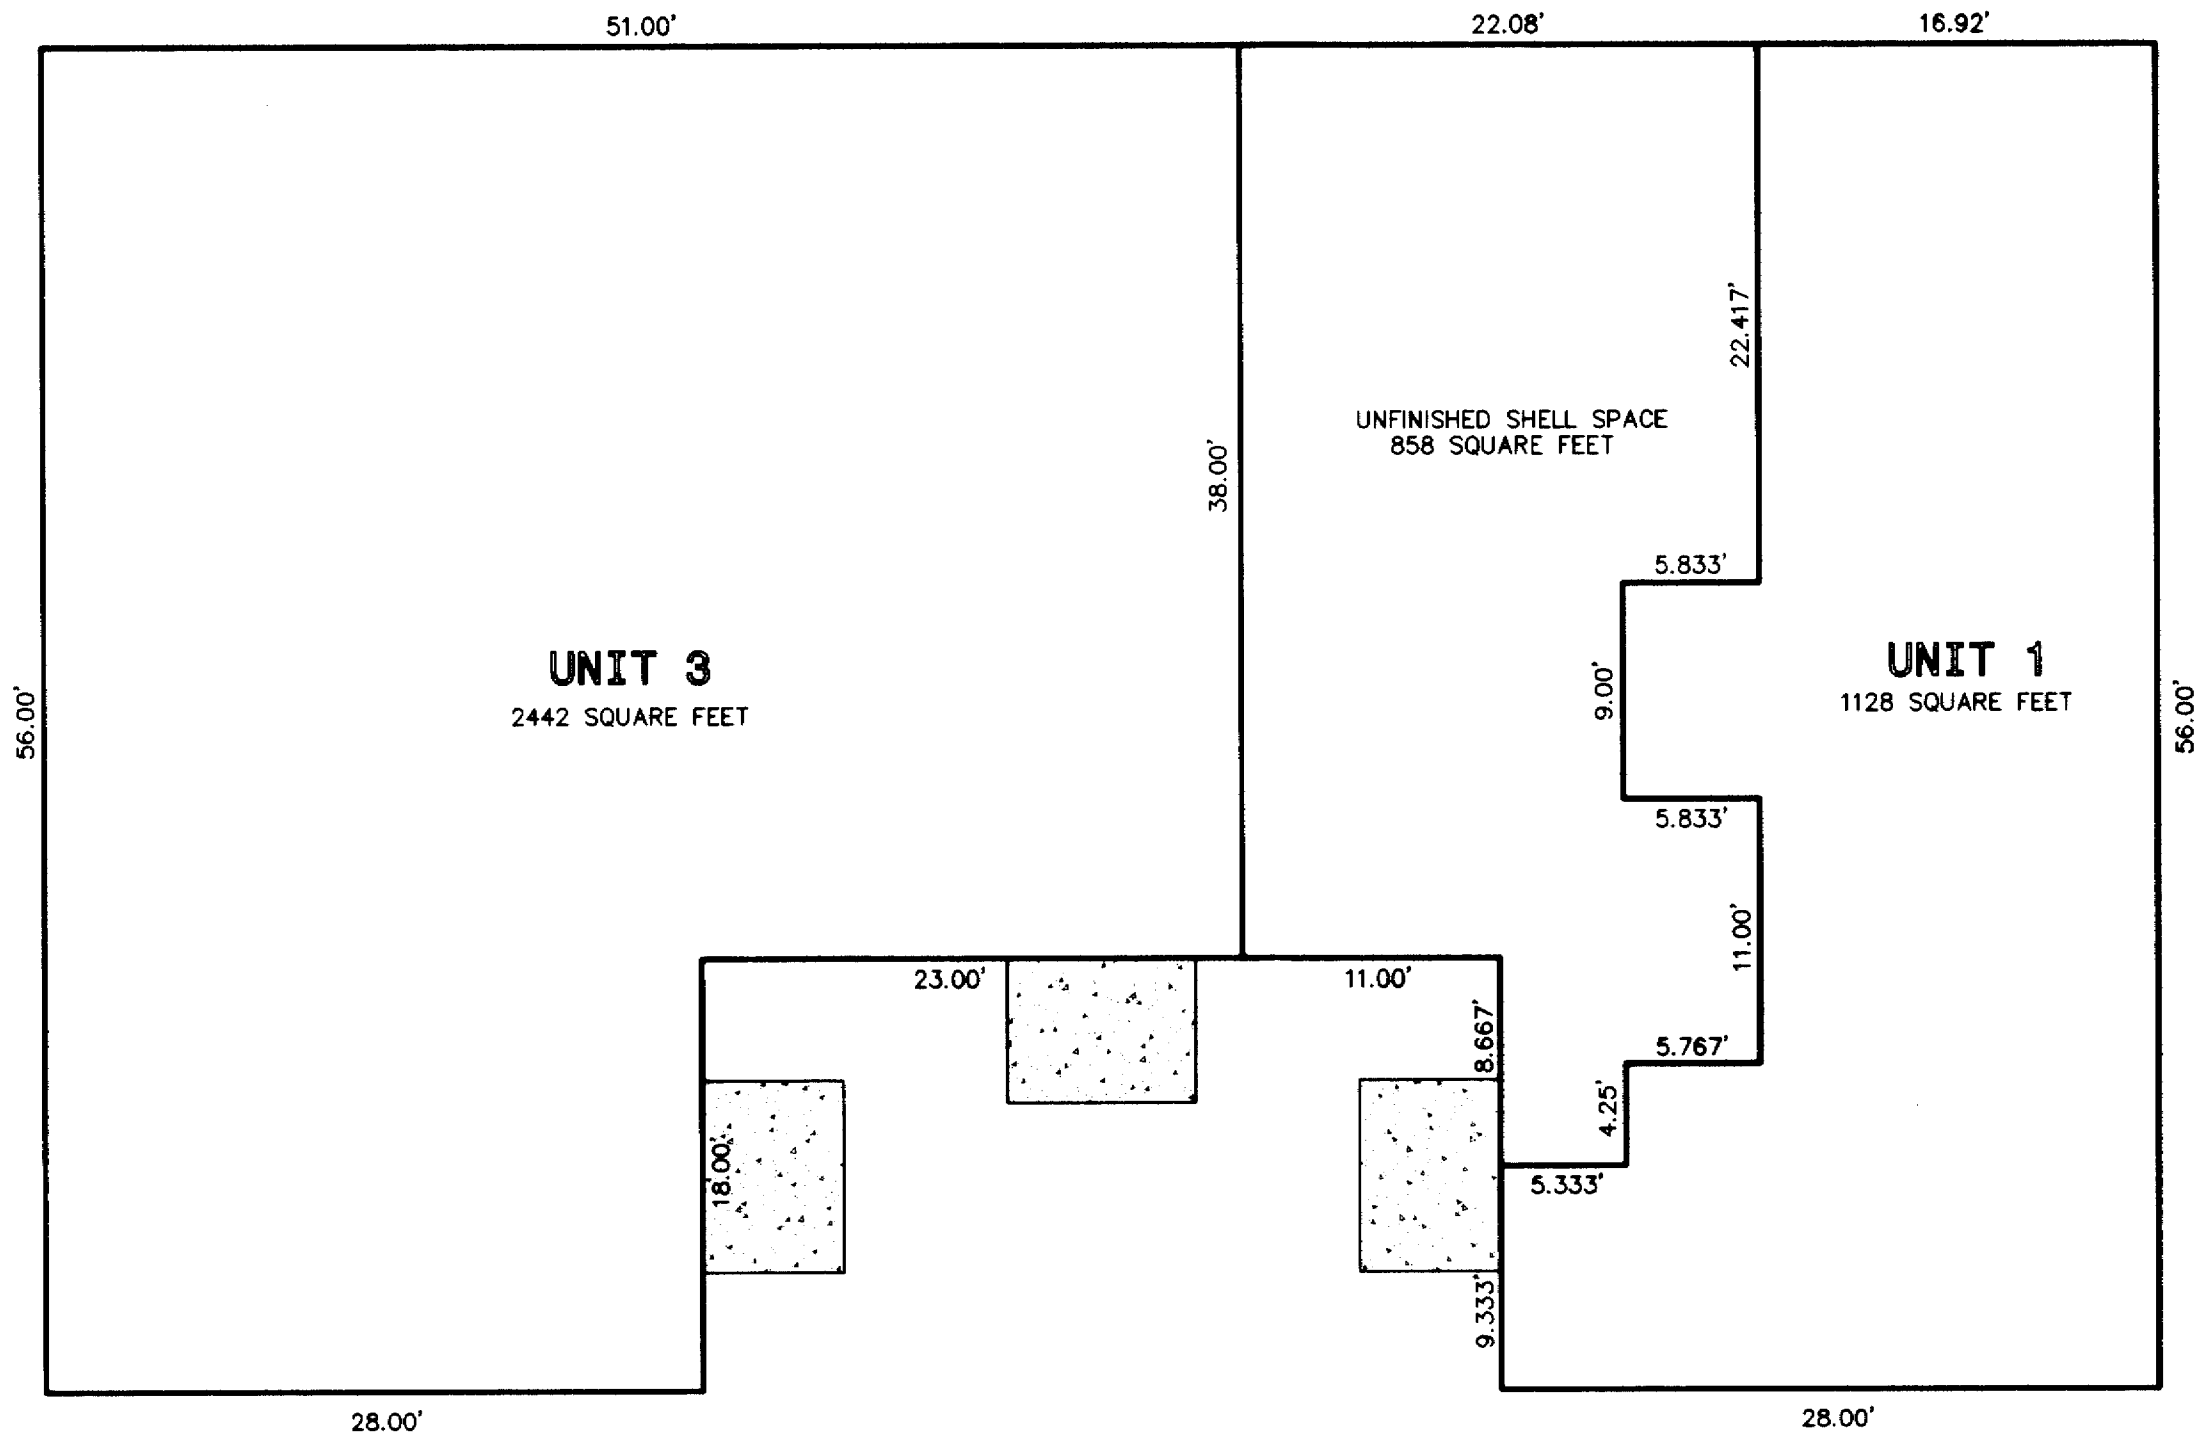

DAVID F. BUGIN, ARCHITECT AIA
 ARCHITECTURE AND PLANNING
 POST OFFICE BOX 1834
 NEWPORT NEWS
 VIRGINIA
 23601

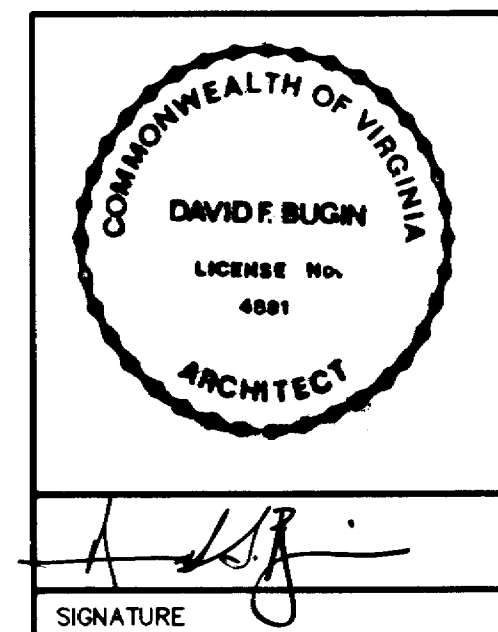

QUARTERLAND COMMONS PHASE X
333 McLAWS CIRCLE , A CONDOMINIUM
ROBERTS DISTRICT , JAMES CITY COUNTY , VIRGINIA

333 McLAWS CIRCLE

SCALE : 1" = 8'-0" FEBRUARY 3, 2004
 SHEET NO. 1 OF 1

LEGEND

 CONCRETE PORCH L.C.E.
 L.C.E. DENOTES LIMITED COMMON ELEMENT

City of Williamsburg & County of James City
 Circuit Court: This PLAT was recorded on
 Feb. 13, 2004
 at 1:21 P.M. PG.
 DOCUMENT # 040005288
 BETSY B. WOOLRIDGE, CLERK
 Betsy B. Woolridge Clerk

I CERTIFY THAT THIS PLAT IS ACCURATE
 AND COMPLIES WITH THE PROVISIONS OF
 SECTION 55-79.5B(b) OF THE CODE OF
 VIRGINIA 1950 AS AMENDED AND THAT
 UNITS 1 AND 3 AS DEPICTED HEREON
 HAVE BEEN SUBSTANTIALLY COMPLETED.

THIS PLAT IS AN AMENDMENT
 TO THE DECLARATION OF
 QUARTERLAND COMMONS, PHASE IX
 A CONDOMINIUM DATED
 AND RECORDED IN DEED BOOK
 AT PAGE