

040 017773

VIRGINIA: IN THE CIRCUIT COURT FOR THE COUNTY OF YORK

IN RE: A voluntary boundary line adjustment between the County of York, Virginia, and the County of James City, Virginia, pursuant to Code of Virginia § 15.2-3106

Chancery 14466

ORDER CONFIRMING A VOLUNTARY AGREEMENT TO CHANGE OR ESTABLISH A COMMON BOUNDARY LINE BETWEEN THE COUNTY OF YORK, VIRGINIA, AND THE COUNTY OF JAMES CITY COUNTY, VIRGINIA

On this 19 day of March, 2004, there appeared before this Court, by their respective counsel, the County of York, Virginia ("York") and the County of James City, Virginia ("James City"), upon a petition filed jointly by York and James City for approval of a certain Voluntary Agreement to Change or Establish a Common Boundary Line between the County of York, Virginia, and the County of James City, Virginia, dated as of December 16, 2003, changing or establishing the common boundary line between the two jurisdictions as set out in the Agreement.

And it appearing that the petitioners have complied in all respects with the requirements of Article 2 of Chapter 31 of Title 15.2 of the Code of Virginia (§§ 15.2-3106 et seq.) relating to the relocation or change, by agreement, of boundary lines between localities, and this Court finding further that the petition filed in this matter is in proper, it is hereby ORDERED as follows:

The boundary line between York and James City is hereby adjusted and relocated as is shown on a plat consisting of one (1) sheet entitled "Plat Showing Existing Skimino Creek Centerline Prepared for County of York & James City County," made by AES Consulting Engineers dated February 14, 2003, such plat having been attached as an

exhibit to the petition, and being attached to this order as Exhibit A, subject, however, to the approval of such change or establishment of boundary line by the Voting Rights Division of the United States Department of Justice. It is further ORDERED that the parties forthwith proceed with all filings necessary to request such approval and file with the Clerk of this Court a copy of such approval when received. Upon filing of such approval with the Clerk of Court, the Clerk shall cause a copy of this order and the aforesaid plats to be recorded in the land records of the County of York and the County of James City, and duly indexed in the names of both parties.

It is further ORDERED, however, that if the approval is denied, the parties shall forthwith so inform the Court so that the Court may take such further action as may be necessary in this matter.

This matter shall remain on the Court's docket until approval by the Voting Rights of the United States Department of Justice is granted and a copy of such approval is delivered to the Clerk of this Court or until further action of this Court should such approval be denied.


ENTERED this 19 day of March, 2004.


Judge

We ask for this:



James E. Barnett
County Attorney
County of York
224 Ballard Street
Yorktown, Virginia 23690
757/890-3340

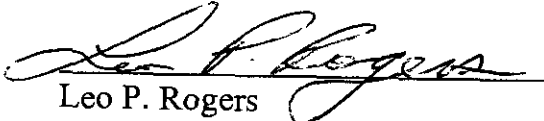

Leo P. Rogers
Deputy County Attorney
County of James City
101-C Mounts Bay Road
Williamsburg, Virginia 23185-8784


A COPY TESTE:
LYNN S. JENKINS, CLERK
CIRCUIT COURT COUNTY OF YORK, VA

by 
Deputy Clerk





PLAT ATTACHED

VIRGINIA: CITY OF WILLIAMSBURG & COUNTY OF JAMES CITY
This document was admitted to record on 15 July 04
at 2:56 ~~AM~~ ^{PM}. The taxes imposed by Virginia Code
Section 58.1-801, 58.1-802 & 58.1-814 have been paid.

STATE TAX	LOCAL TAX	ADDITIONAL TAX
\$ <u> </u>	\$ <u> </u>	\$ <u> </u>

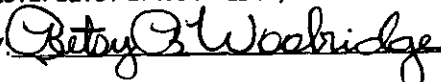TESTE: BETSY B. WOOLRIDGE, CLERK
BY:  Clerk

02.25.03-16:31 6204-51P01.dwg

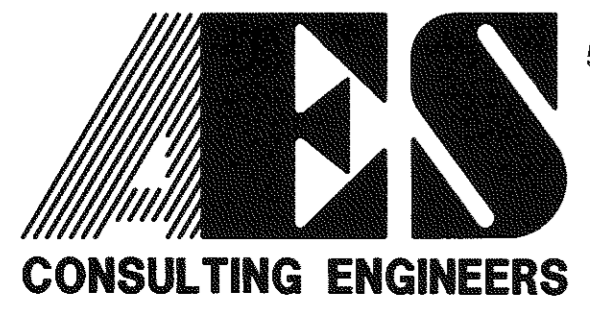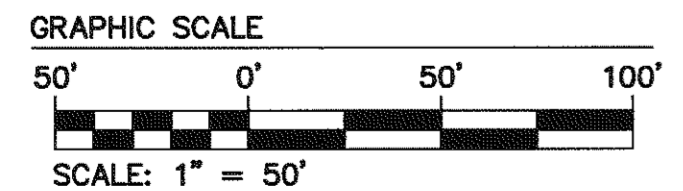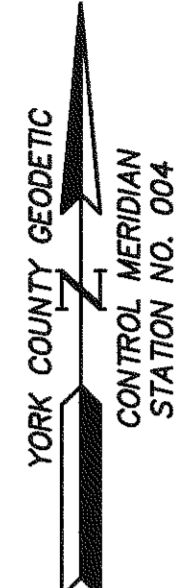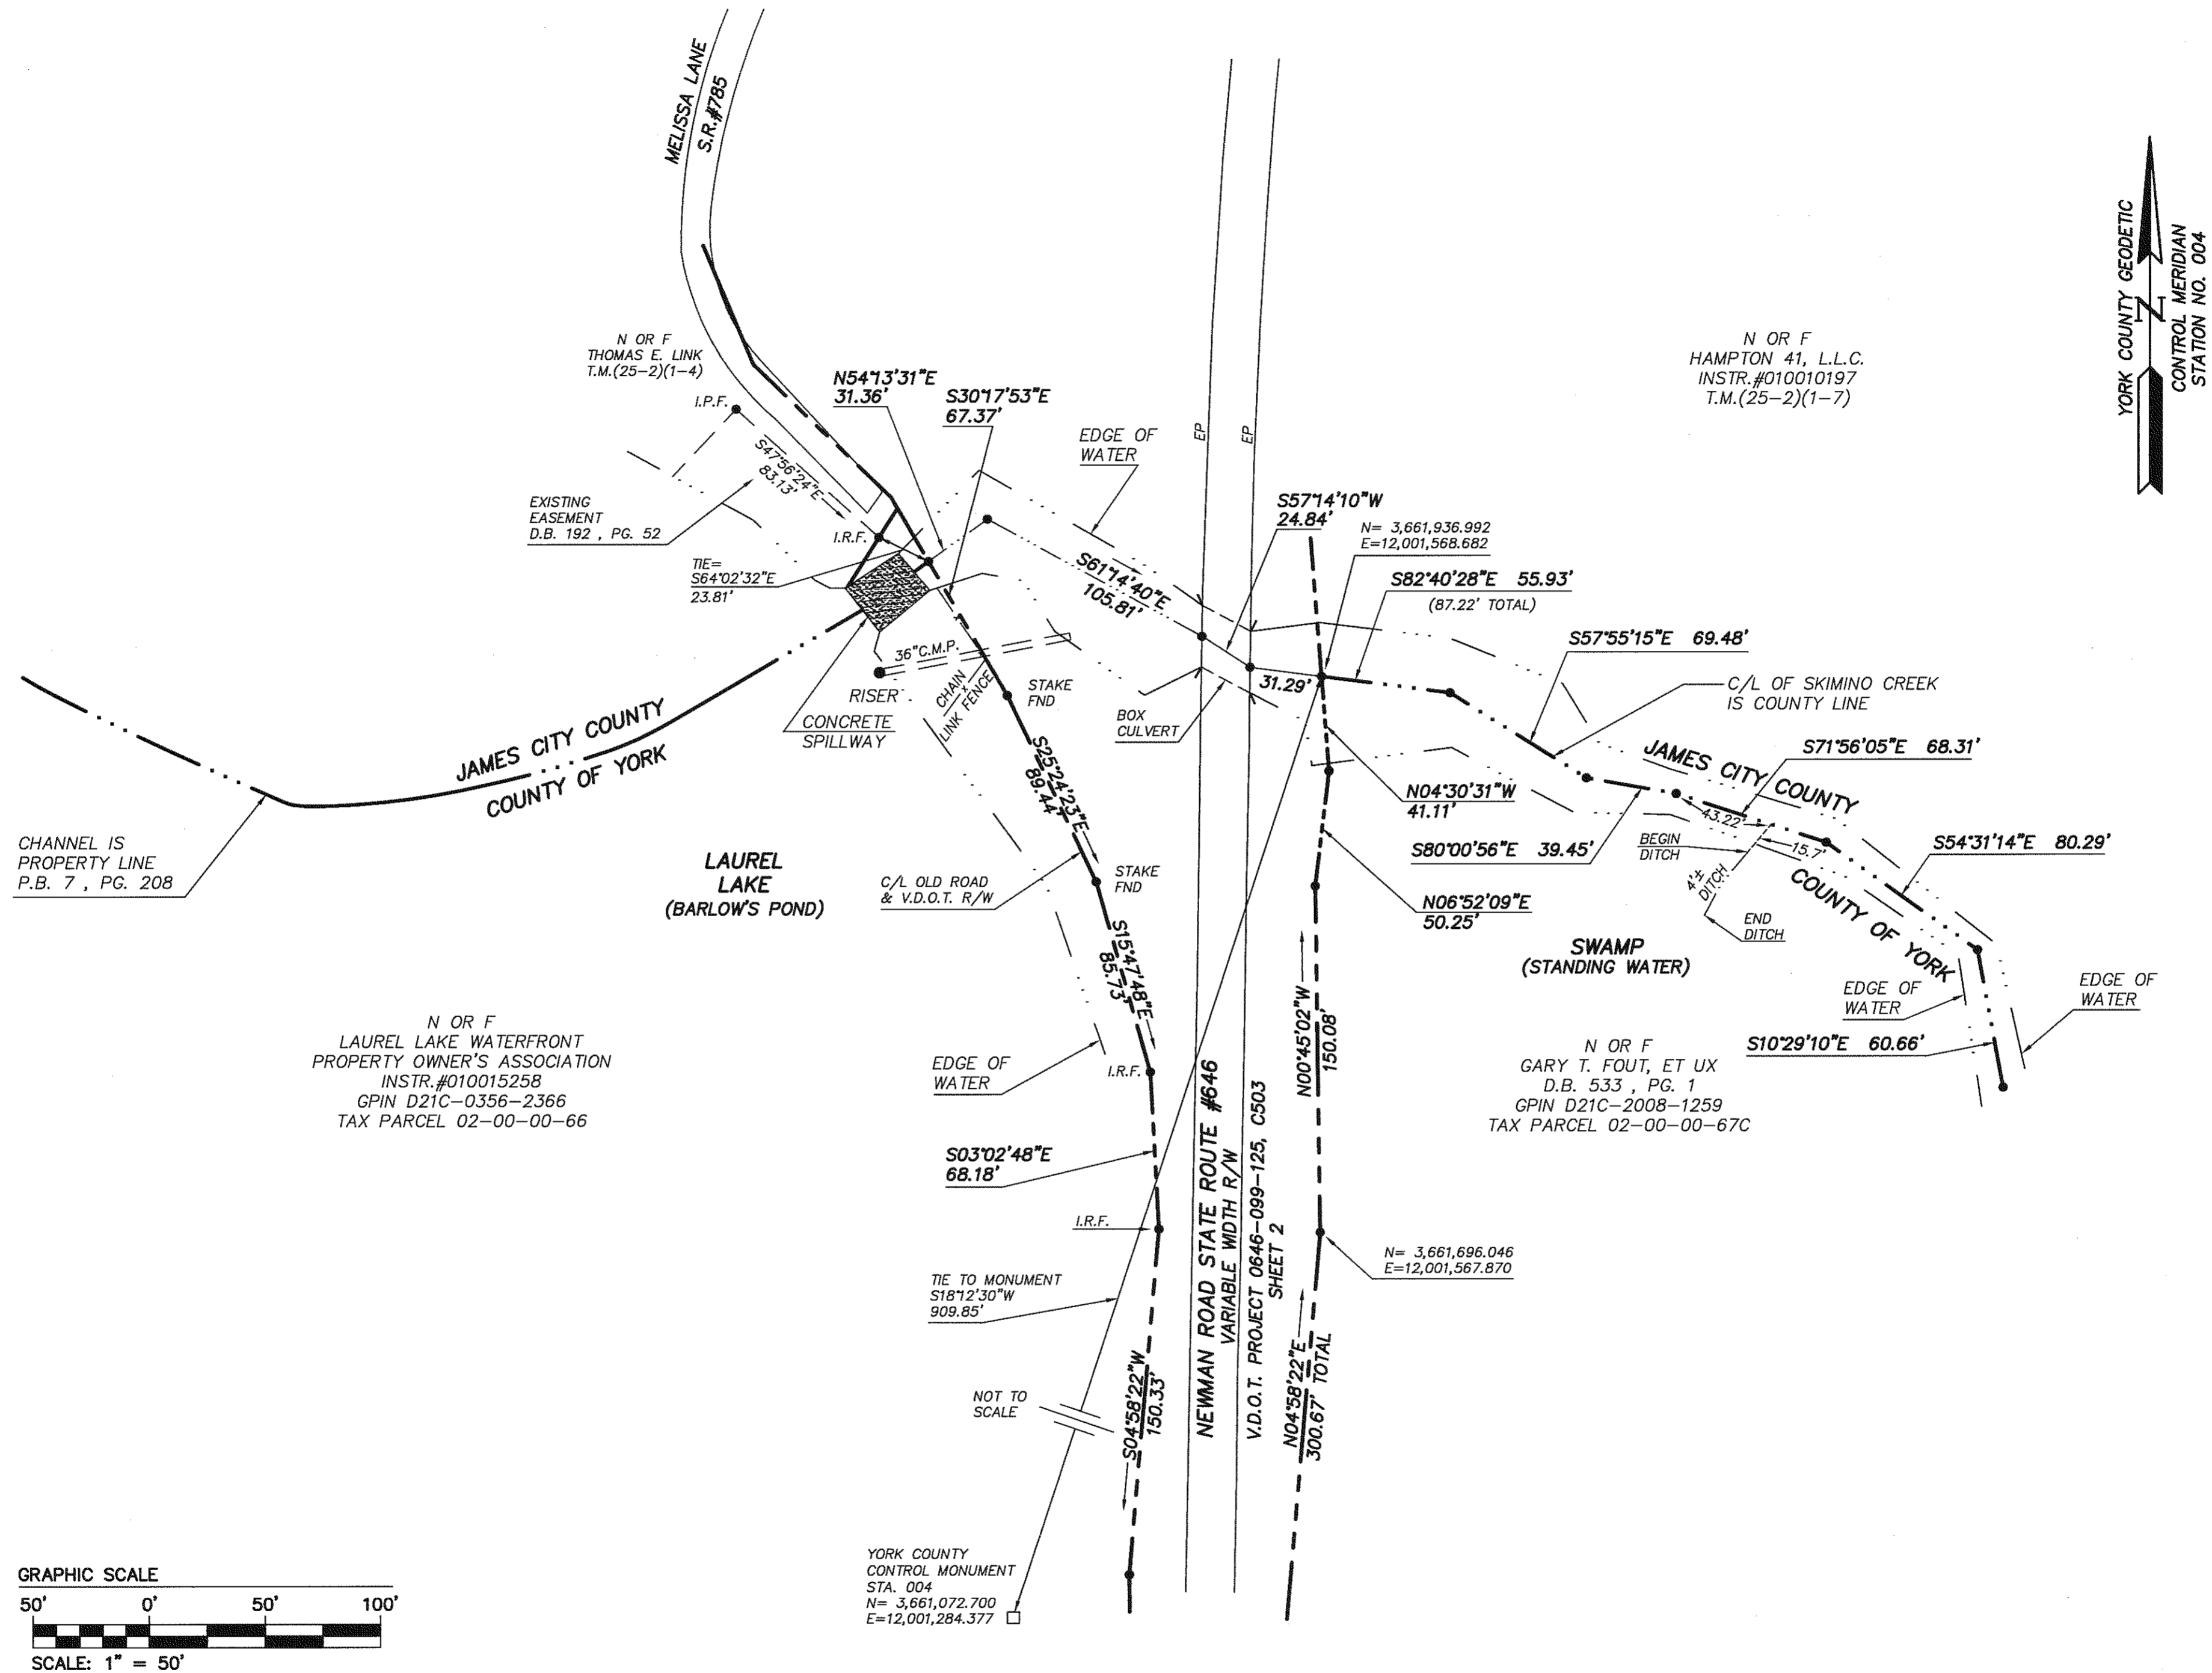

5248 Olde Towne Road, Suite 1
Williamsburg, Virginia 23188
(757) 253-0040
Fax (757) 220-8994

PLAT SHOWING EXISTING
SKIMINO CREEK CENTERLINE
PREPARED FOR
COUNTY OF YORK
&
JAMES CITY COUNTY
COUNTY LINE COUNTY OF YORK AND JAMES CITY COUNTY, VIRGINIA



No.	DATE	REVISION / COMMENT / NOTE	BY

Designed AES	Drawn JKR
Scale 1"=50'	Date 2/14/2003
Project No. 6204-51	
Drawing No. 1 OF 1	