

040032113

EXHIBIT A
CONDOMINIUM PLAT


OF
QUATERLAND COMMONS PHASE X

ROBERTS DISTRICT, JAMES CITY COUNTY, VIRGINIA


DECEMBER 10, 2004 SCALE 1"=40'

- 1) UNLESS OTHERWISE NOTED, BUILDING DIMENSIONS SHOWN HEREON REPRESENT ACTUAL FIELD
- 2) THIS SURVEY WAS PREPARED WITHOUT THE BENEFIT OF A TITLE REPORT AND MAY NOT SHOW ANY EASEMENTS OR RESTRICTIONS THAT MAY AFFECT THE PROPERTY AS SHOWN HEREON.
- 3) THE LEGAL DESCRIPTION OF THE PROPERTY SHOWN HEREON IS PARCEL 56 SUBDIVISION PLAT OF PARCEL 56 & 57 BEING A PORTION OF PARCEL C BUSCH CORPORATE CENTER - WILLIAMSBURG STANDING IN THE NAME OF BUSCH PROPERTIES INC. RECORDED ON PLAT BOOK 78, PAGE 57-58.
- 4) TOTAL AREA ENCOMPASSED BY THIS SURVEY IS 87,156 S.F. OR 2.000 AC.
- 5) THIS PROPERTY APPEARS TO FALL IN ZONE "X" AS SHOWN ON PANEL 50B OF THE FLOOD INSURANCE RATE MAPS FOR JAMES CITY COUNTY, VIRGINIA. COMMUNITY NO. 510201 DATED

I HEREBY CERTIFY TO THE BEST OF MY KNOWLEDGE AND BELIEF THIS PLAT IS ACCURATE AND THAT IT COMPLIES WITH SECTION 55-79.58(a) OF THE VIRGINIA CONDOMINIUM ACT AS AMENDED AND THAT ALL UNITS OR PORTIONS THEREOF DEPICTED HEREON HAVE BEEN SUBSTANTIALLY COMPLETED.

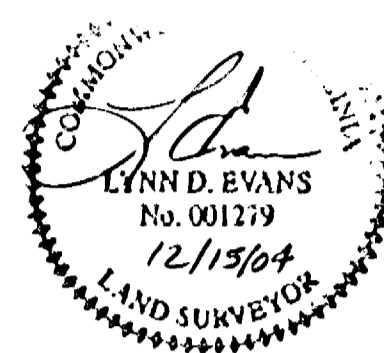

Lynn D. Evans
LYNN D. EVANS
DATE 12/15/04

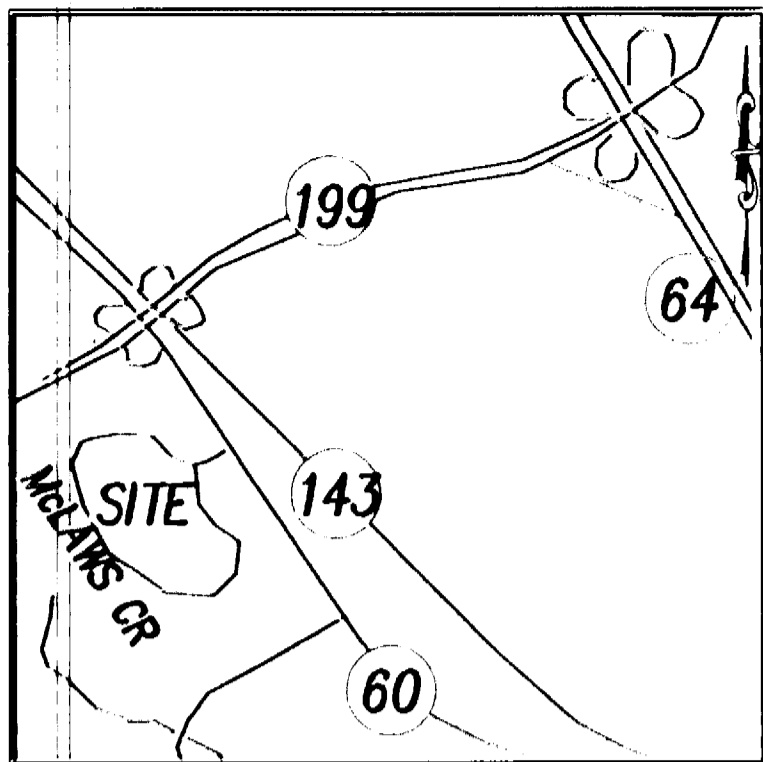

VICINITY MAP
SCALE: 1"=2000'

N/F
JIM GRIFFITH BUILDER, INC
TAX PARCEL 5020100059A
ZONE: M-1
(PB 68, PG. 48)

N/F
JIM GRIFFITH BUILDER, INC.
TAX PARCEL 5020100091
(PB 78, PG 57-58)
ZONE: M-1

A PORTION OF PARCEL C
BUSCH PROPERTIES, INC.
STORMWATER BASIN A
TAX PARCEL 5020100077
ZONE: M-1
(DB 385, PG 667)


LEGEND

- DENOTES UNIT AREA ALL OTHER AREA IS COMMON AREA
- DENOTES CONCRETE
- DROP INLET
- YARD DRAIN
- SANITARY MAN HOLE
- CLEAN OUT
- BUILDING SET BACK LINE
- IRON PIPE FOUND
- IRON ROD FOUND
- LIGHT POLE

METES AND BOUNDS DESCRIPTION

BEGINNING AT A POINT ON THE NORTHERLY R/W LINE OF McLAWS CIRCLE AT THE WESTERLY CORNER OF SAID PROPERTY AND EASTERLY CORNER OF A PORTION OF PARCEL C, BUSCH PROPERTIES, INC. THENCE ALONG SAID LINE N 58°53'36" E, 341.55' TO A POINT; THENCE S 42°16'12" E, 242.82' TO A POINT; THENCE S 56°12'21" W, 369.24' TO A POINT ON THE NORTHERLY R/W OF McLAWS CIRCLE; THENCE ALONG SAID R/W N33°21'20"W, 138.93' TO A POINT; THENCE ALONG THE ARC OF A CURVE TO THE LEFT HAVING A RADIUS OF 713.54' A DISTANCE OF 117.72' TO THE POINT OF BEGINNING.

SAID PROPERTY CONTAINS 87,151 S.F. 2.000 AC.

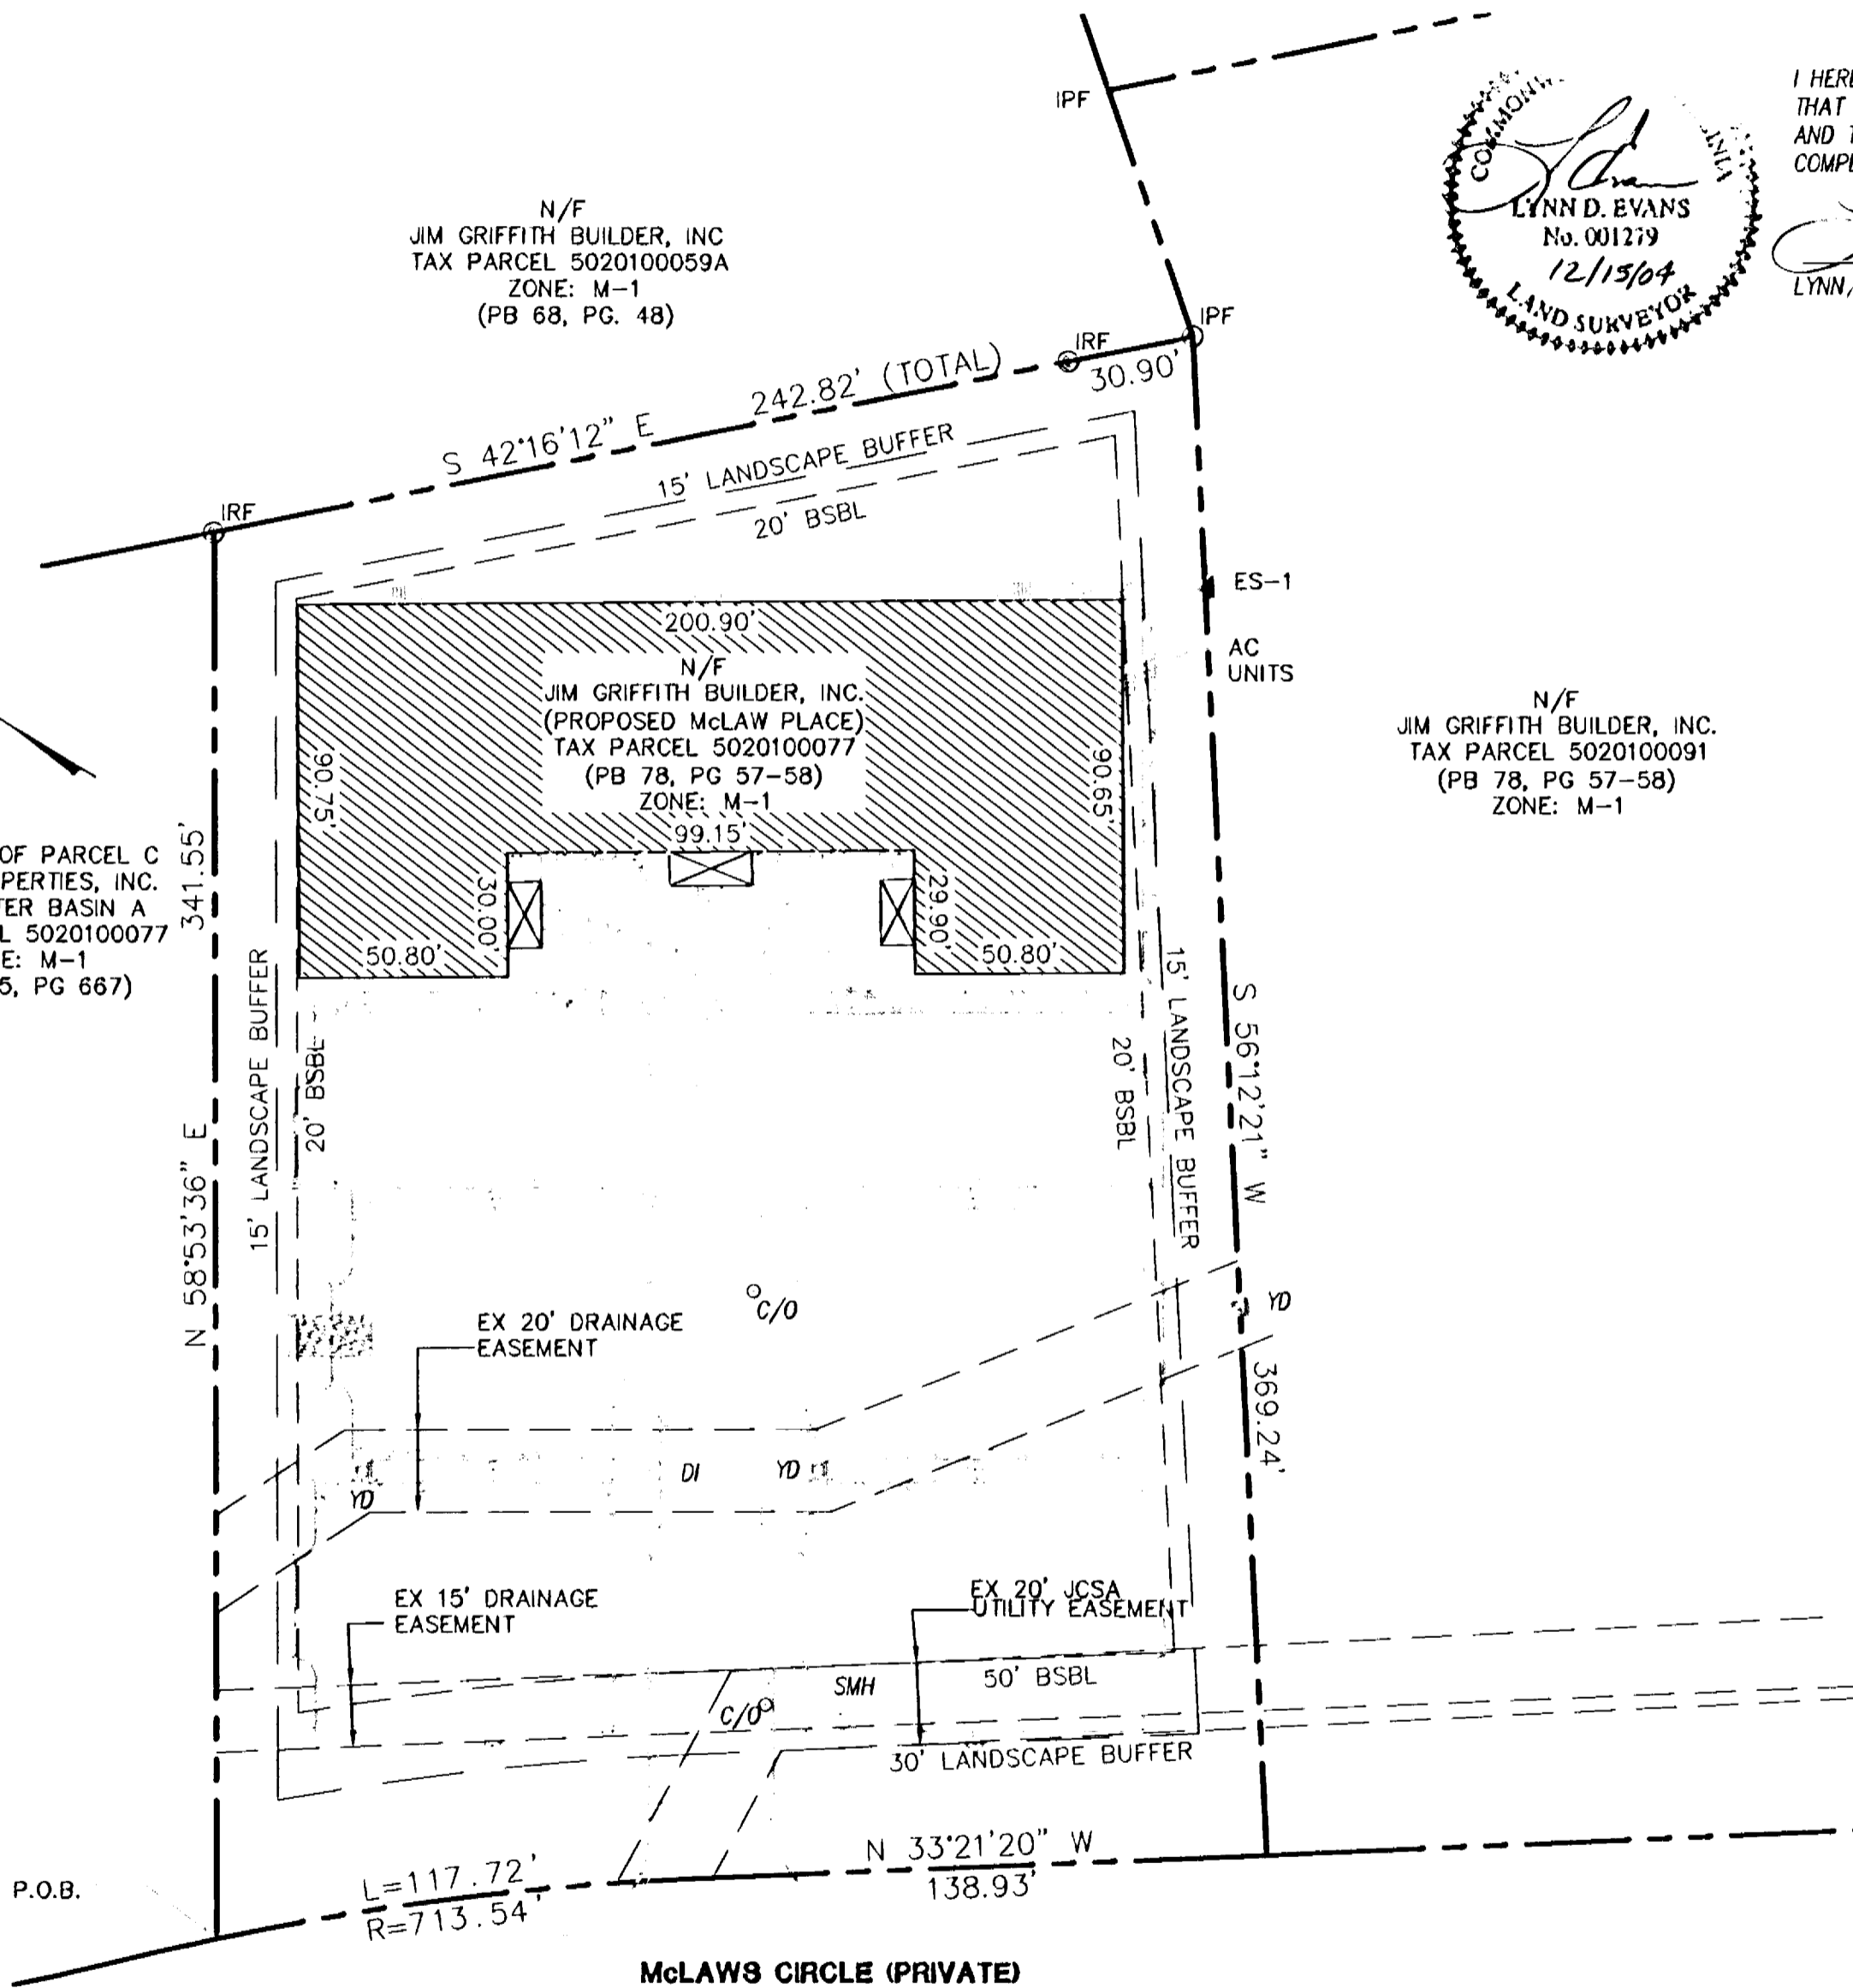


McLAWS CIRCLE (PRIVATE)
60' R/W (PB 48/73)

STATE OF VIRGINIA
COUNTY OF JAMES CITY 10:49 AM
IN THE CLERK'S OFFICE OF THE CIRCUIT COURT OF THE COUNTY OF JAMES CITY, THIS 27th DAY OF Dec., 2004 THE MAP SHOWN HEREON WAS PRESENTED AND ADMITTED TO RECORD AS THE LAW DIRECTS.

TESTE: *Deborah Hallman*
Dep. CLERK

PLAT BOOK _____, PAGE _____

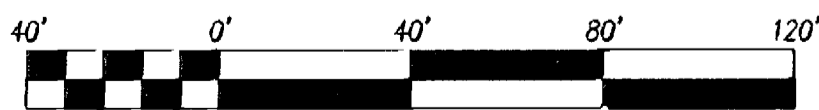

SCALE 1" = 40'

City of Williamsburg & County of James City
Circuit Court: This PLAT was recorded on
at 10:49 AM on 12-27-2004
DOCUMENT # 040032113
BETSY B. WOOLRIDGE, CLERK

Betsy B. Woolridge Clerk



Rickmond Engineering, Inc.

ENGINEERING SURVEYING LAND PLANNING
1643 MERRIMAC TRAIL WILLIAMSBURG, VA 23185
VOICE: (757)229-1776 FAX: (757)229-4683
VINT HILL P.O. BOX 861647647 WARRENTON, VA 20187
VOICE: (540)349-7730 FAX: (540)349-7731

www.rickmond.com

CHECKED BY: LDE	DRAWN BY: MCG	SCALE: 1"=40'	DATE: 12/10/04	JOB #: 04314
--------------------	------------------	------------------	-------------------	-----------------