



#050006115

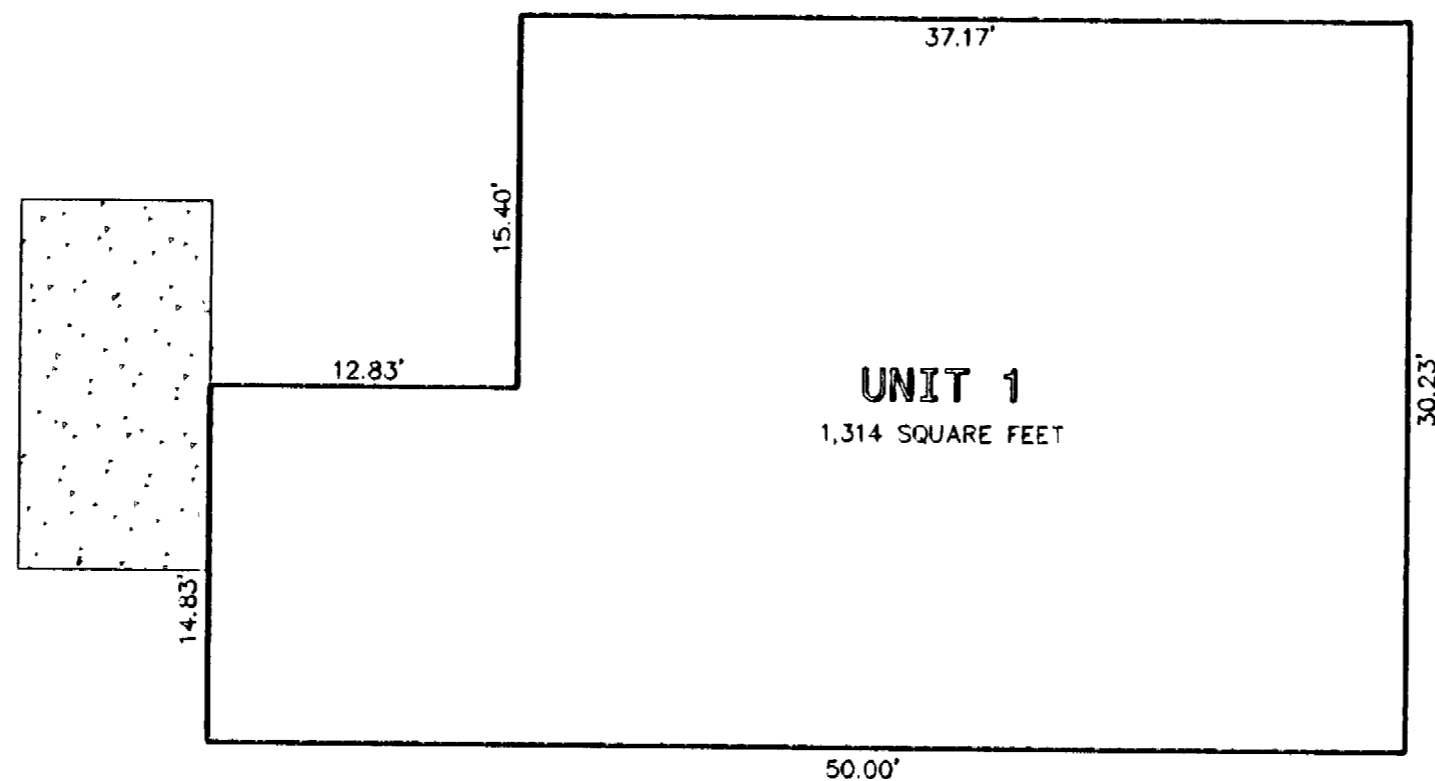

DAVID F. BUGIN, ARCHITECTS
 ARCHITECTURE AND PLANNING
 POST OFFICE BOX 1034
 NEWPORT NEWS
 VIRGINIA
 23601

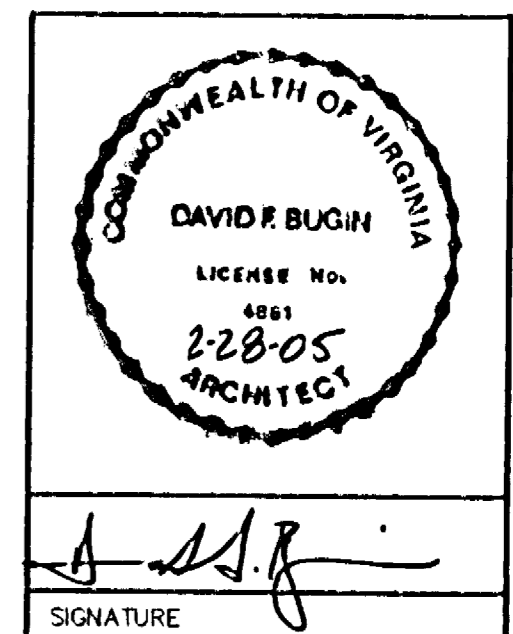


QUARTERLAND COMMONS X
 351 McLaws Circle, A Condominium
 Roberts District, James City County, Virginia

QUARTERLAND COMMONS X

SCALE: 1" = 8'-0" FEBRUARY 28, 2005
 SHEET NO. 1 OF 1

LEGEND

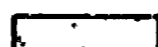 CONCRETE PORCH L.C.E.
 L.C.E. DENOTES LIMITED COMMON ELEMENT

City of Williamsburg & County of James City
 Circuit Court: This PLAT was recorded on
3-17-2005
 at 11:24 AM/PB PG
 DOCUMENT # 050006115
 BETSY B. WOOLRIDGE, CLERK
Betsy Woolridge Clerk

I CERTIFY THAT THIS PLAT IS ACCURATE
 AND COMPLIES WITH THE PROVISIONS OF
 SECTION 55-79.58(b) OF THE CODE OF
 VIRGINIA 1950 AS AMENDED AND THAT
 UNIT 1 AS DEPICTED HEREON HAS
 BEEN SUBSTANTIALLY COMPLETED.

THIS PLAT IS AN AMENDMENT
 TO THE DECLARATION OF
 QUARTERLAND COMMONS, PHASE X
 A CONDOMINIUM DATED 12/16/2004
 AND RECORDED IN DEED BOOK
266213 AT PAGE