




OPEN SPACE

OPEN SPACE

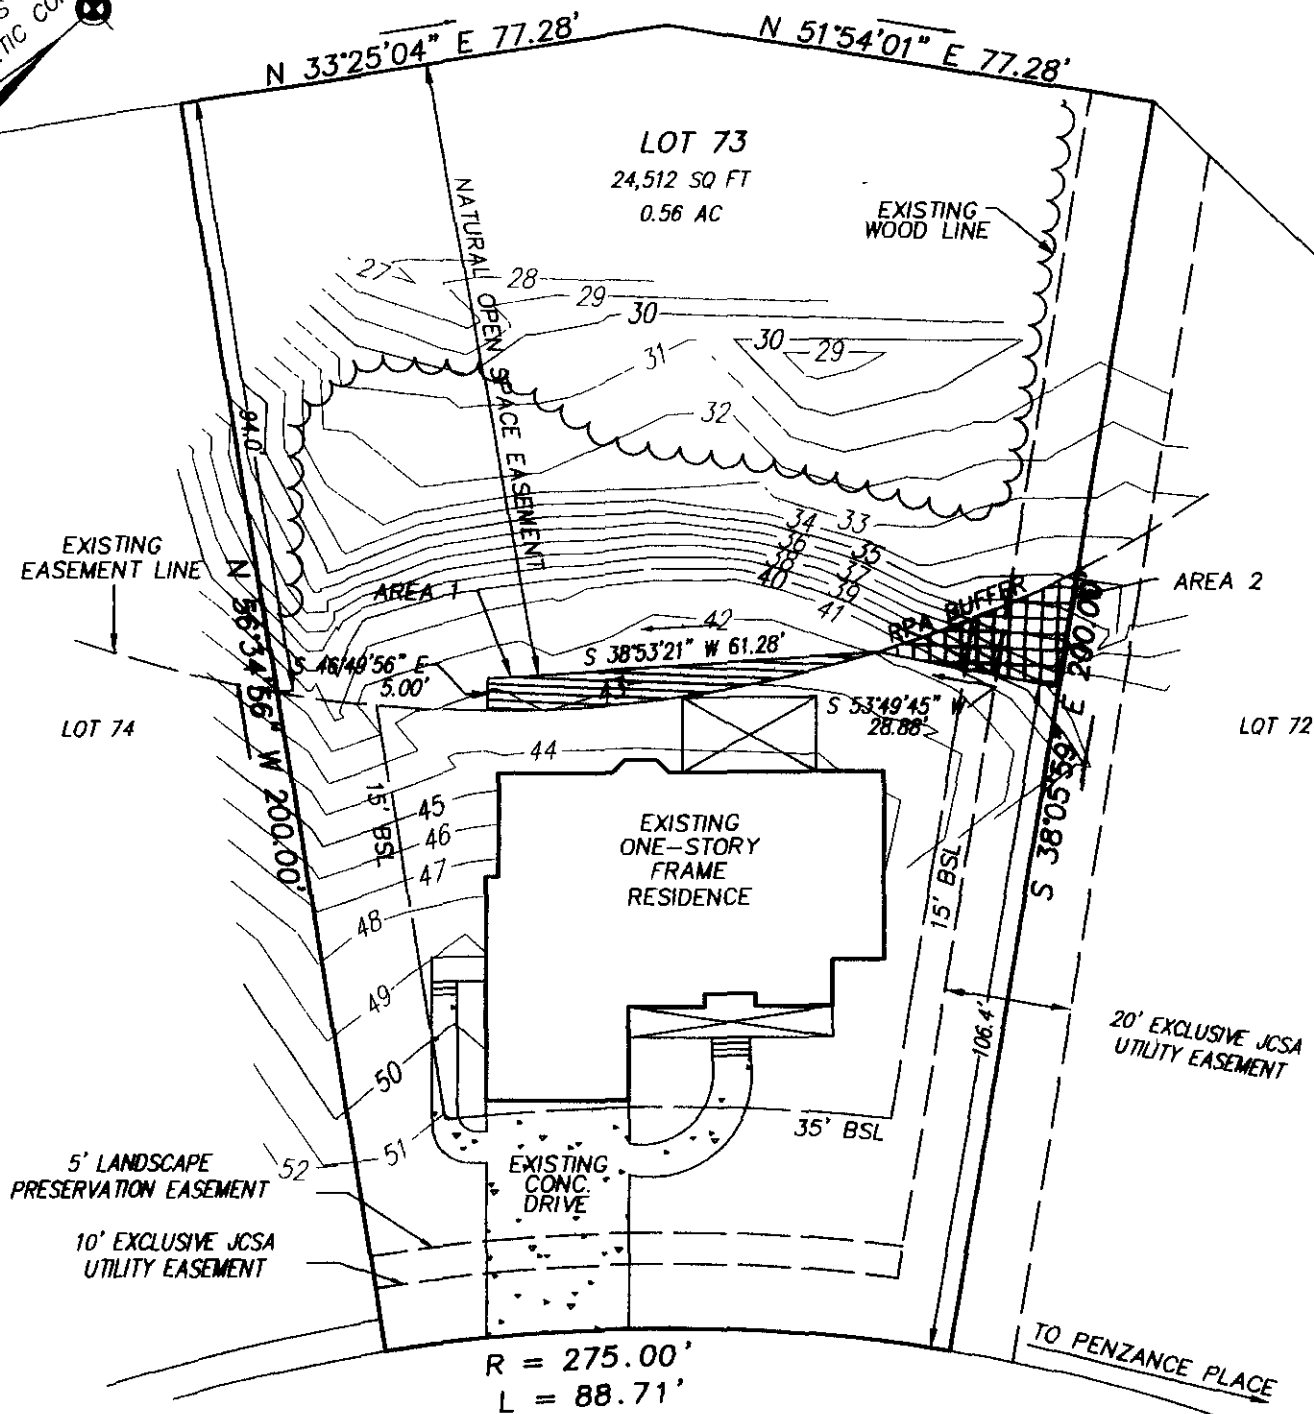

-  AREA 1 - 252 SQ FT
VACATED NATURAL OPEN SPACE EASEMENT
-  AREA 2 - 252 SQ FT
DEDICATED NATURAL OPEN SPACE EASEMENT


ATTLEBOROUGH WAY
50' R/W

PLAT REF:
INST. NO. 040003667

FLOOD INSURANCE RATE MAP
ZONE X
COMMUNITY NO. 510201
PANEL NO. 0020B
DATE OF FIRM 2-6-91

THIS PLAT OF REVISED EASEMENT PREPARED
AT THE REQUEST OF NICE ASSOCIATES, LC

ADDRESS: # 8412 ATTLEBOROUGH WAY

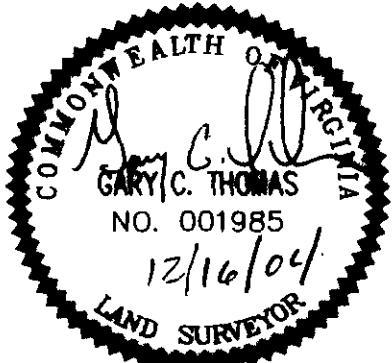

THOMAS LAND SURVEYING, P.C.
11830-A CANON BOULEVARD
NEWPORT NEWS, VIRGINIA 23806
TEL. (757) 873-2770 / FAX (757) 873-2772

**REVISED NATURAL OPEN SPACE
EASEMENT
LOCATED ON LOT 73
WELLINGTON
SECTION III
JAMES CITY COUNTY, VIRGINIA**

DRSN	F.B. NA PG. NA	JOB #: 03-381-73	SCALE: 1"=30'	TO: NICE	DATE: 11/16/04
------	-------------------	---------------------	------------------	-------------	-------------------