



#050008584

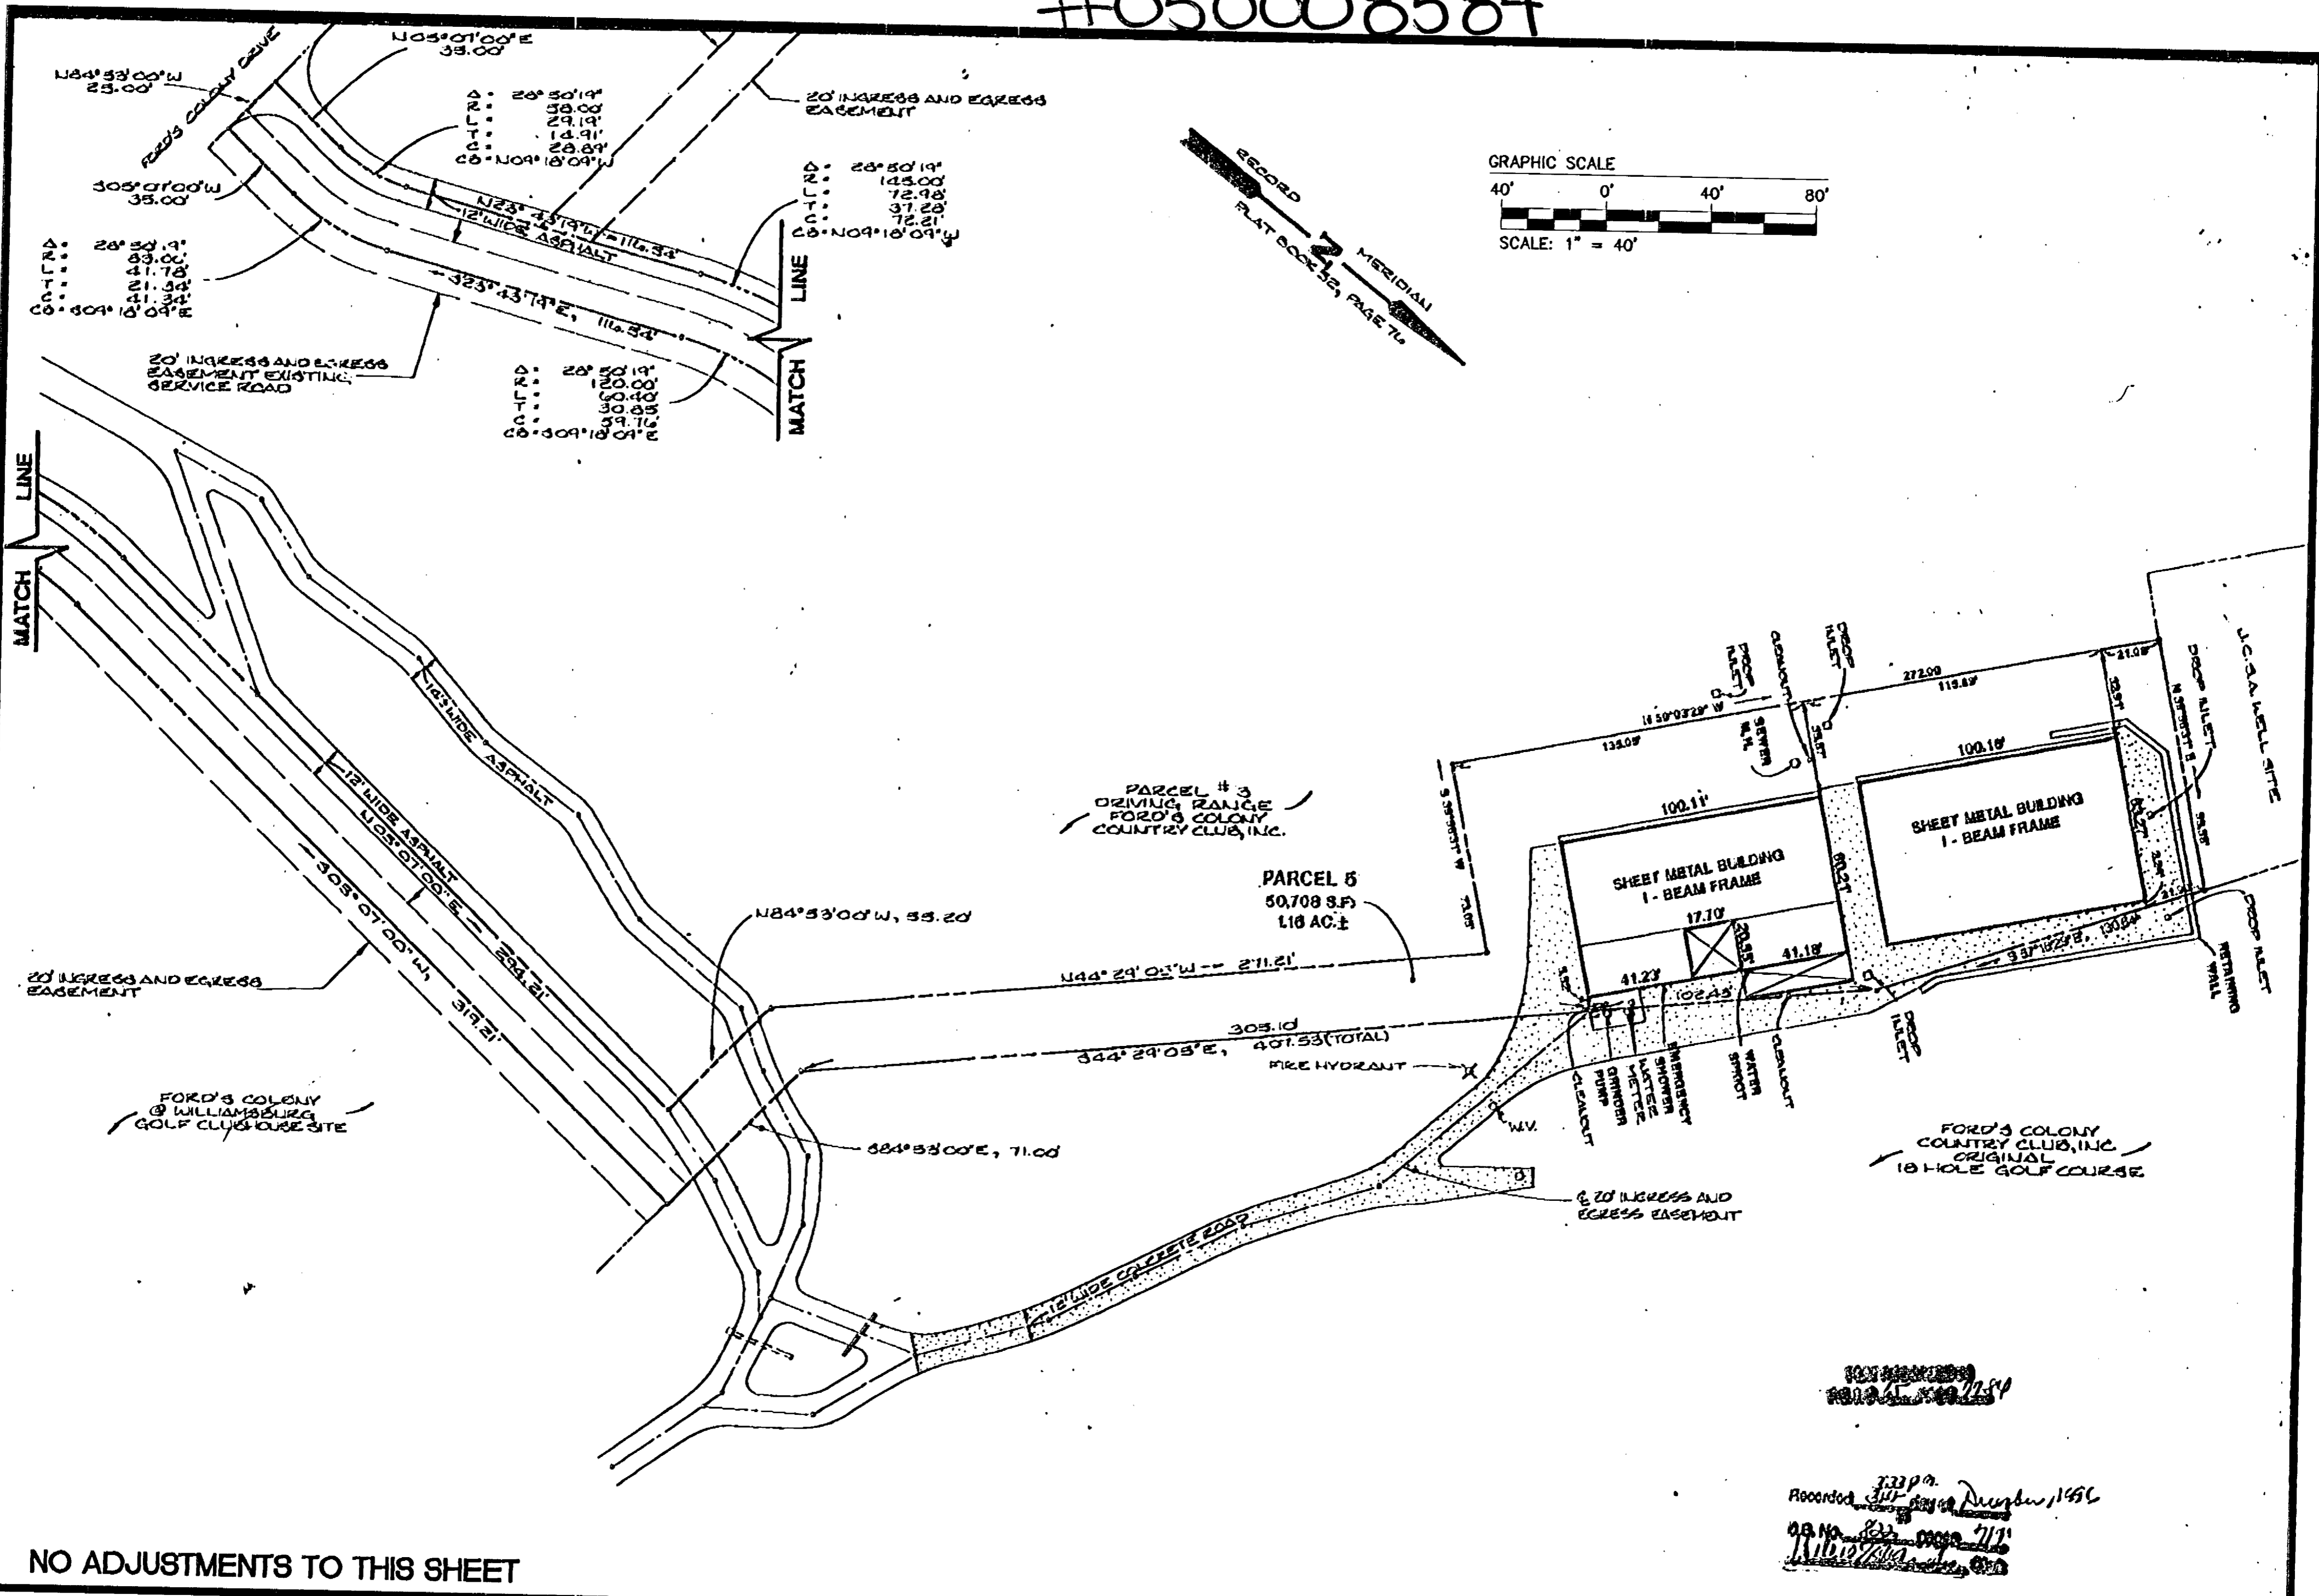

NO ADJUSTMENTS TO THIS SHEET

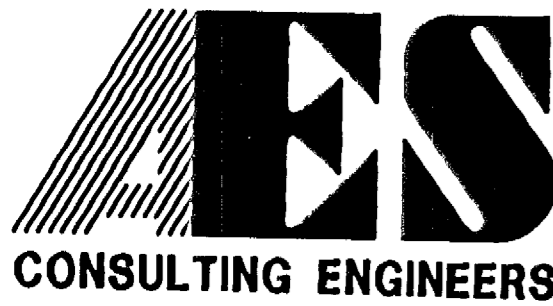

5248 Olde Towne Road, Suite 1
 Williamsburg, Virginia 23138
 (757) 253-0040
 Fax (757) 220-8994

COMPOSITE PLAT FOR DEED OF TRUST RELEASE PARCELS

PLAT OF SURVEY
 AND BOUNDARY LINE ADJUSTMENT
 PREPARED FOR
 FORD'S COLONY COUNTRY CLUB, INC.
 GOLF CART STORAGE BUILDINGS
 PARCEL 5

POWHATAN DISTRICT JAMES CITY COUNTY VIRGINIA



City of Williamsburg & County of James City
 Circuit Court. This PLAT was recorded on
 4-21-2005
 at 10:21 AM, PG 2
 DOCUMENT # 050008584
 BETSY B. WOOLRIDGE, CLERK
Betsy B. Woolridge Clerk

No.	DATE	REVISION / COMMENT / NOTE	BY
2	7/1/04	REVISED TO SHOW ADDITIONAL EASEMENTS	LBA
1	2/18/04	REVISED TO SHOW ADDITIONAL BOUNDARY LINE ADJUSTMENTS	LBA

Designed SOW	Drawn RMJ
Scale 1"=40'	Date 8/9/96
Project No. 5852	
Drawing No. 8 OF 8	

Recorded *333 P. 9.*
4-21-2005
Williamsburg, VA