

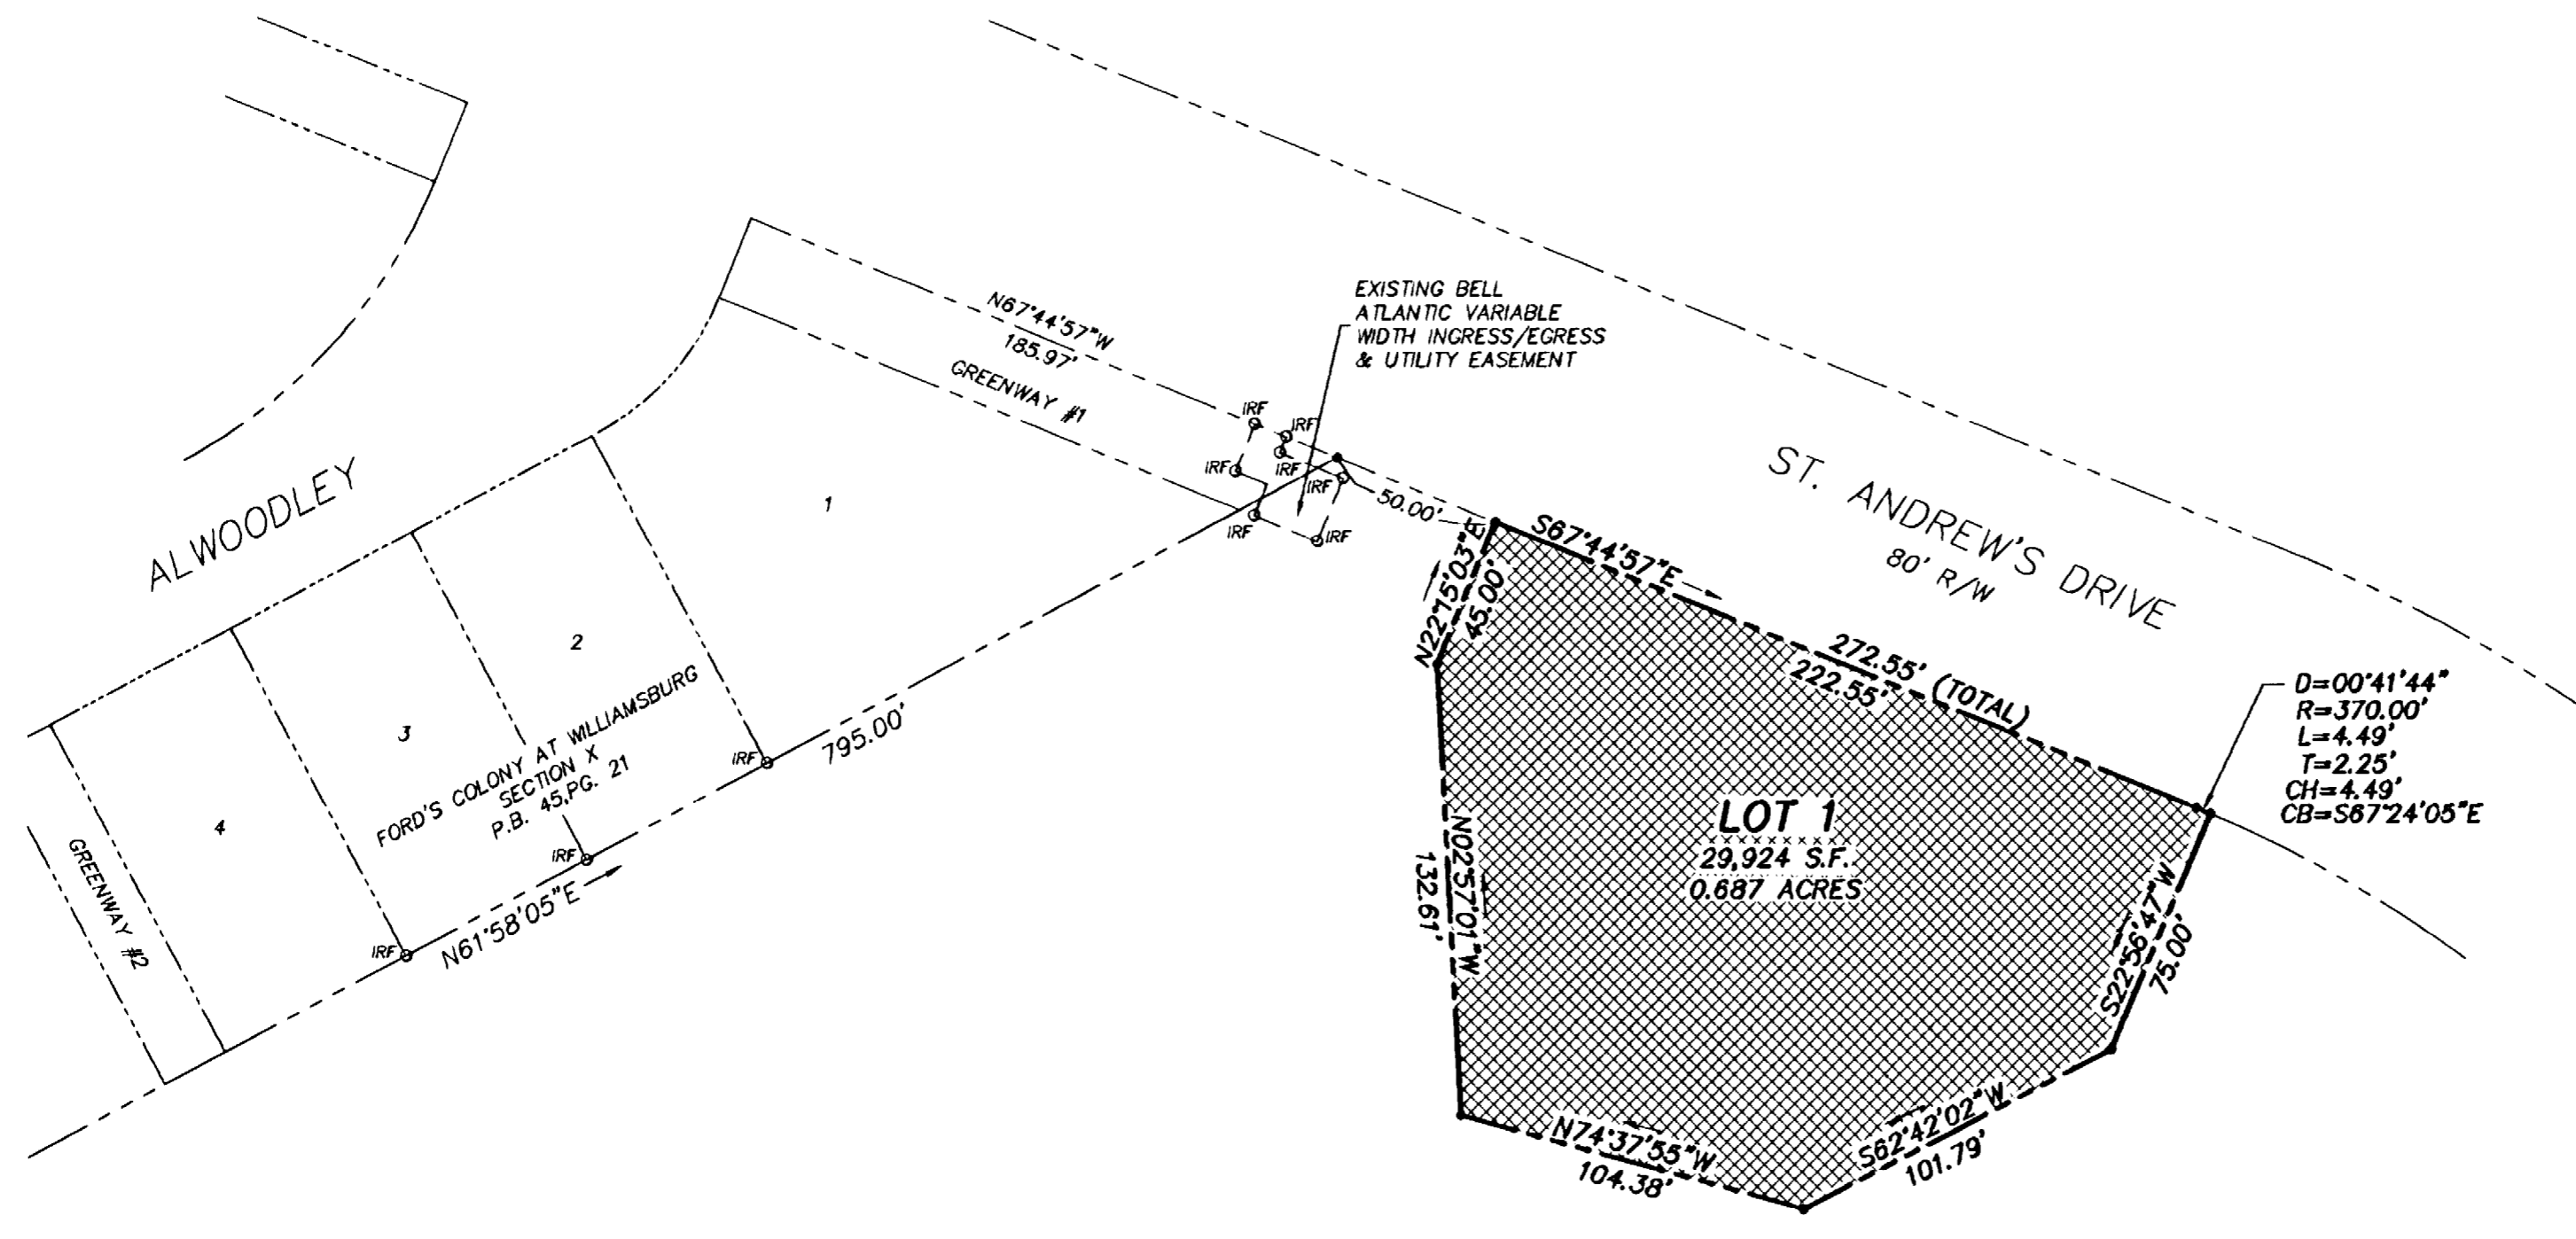


#050008861

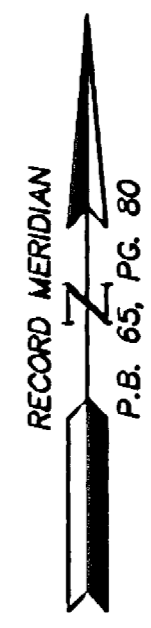


FORD'S COLONY
COUNTRY CLUB, INC.

TAX PARCEL (31-4)(2-2)
D.B. 325, PG. 848
P.B. 65, PG. 80
OLD AREA 90.66± ACRES
NEW AREA 89.97± ACRES

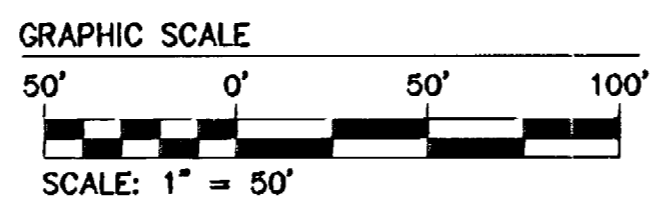

INDICATES AREA TO BE RELEASED FROM \$11,000,000 DEED OF TRUST

City of Williamsburg & County of James City
Circuit Court: This PLAT was recorded on 4-26-2005
at 2:17 PM P.B. 65 PG. 80
DOCUMENT # 050008861
BETSY B. WOOLRIDGE, CLERK
Betsy B. Woolridge Clerk

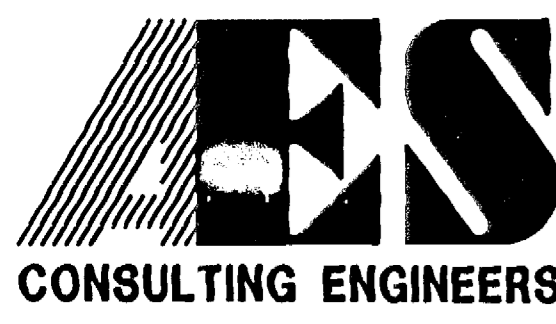

5248 Olde Towne Road, Suite 1
Williamsburg, Virginia 23188
(757) 253-0040
Fax (757) 220-8994

PLAT OF SUBDIVISION
SECTION X-A
LOT 1
**FORD'S COLONY
@ WILLIAMSBURG**
POWHATAN DISTRICT JAMES CITY COUNTY VIRGINIA



No.	DATE	REVISION / COMMENT / NOTE	BY
3	1/24/03	REVISION PER OWNER	LBA
2	2/11/03	REVISION PER JCC COMMENTS DATED 2/10/03	LBA
1	1/30/03	REVISION PER JCC COMMENTS DATED 1/15/03	LBA

Designed	Drawn
CBR	LBA
Scale	Date
1"=50'	11/21/02
Project No.	
5652-10A	
Drawing No.	
2 OF 2	