


#050010579

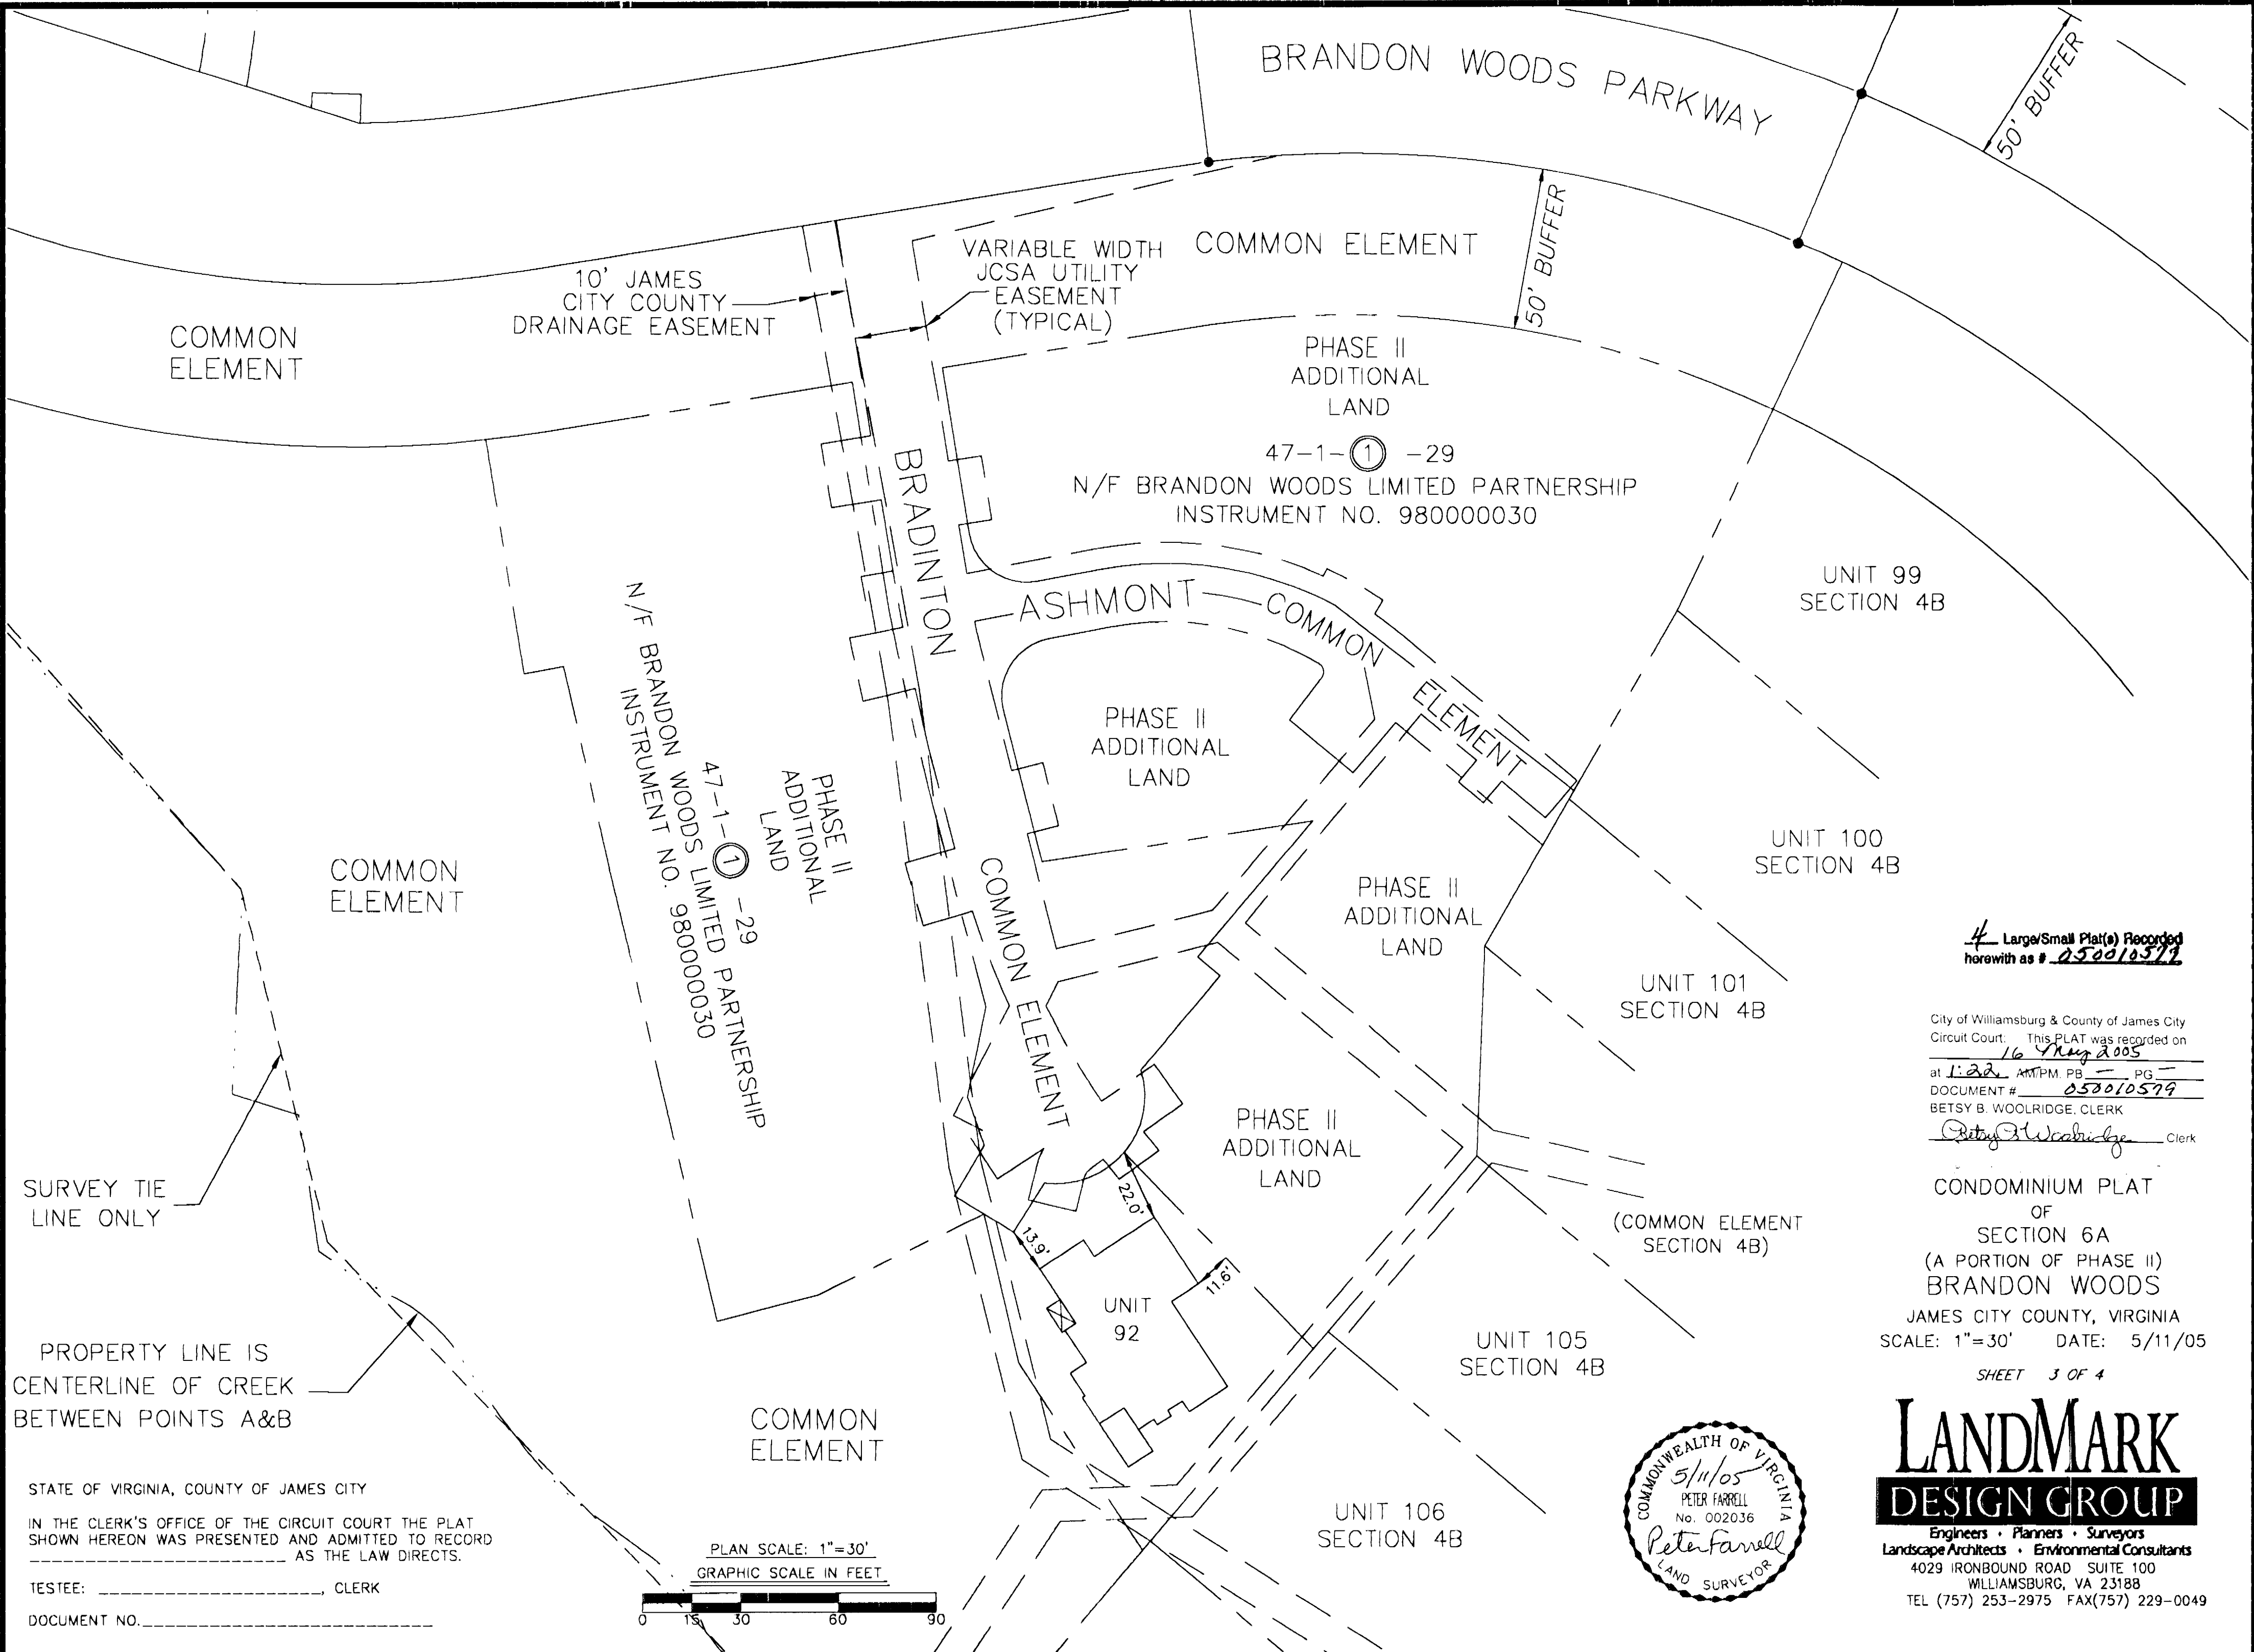


4 Large/Small Plat(s) Recorded herewith as # 050010579

City of Williamsburg & County of James City
 Circuit Court: This PLAT was recorded on
 16 Aug 2005
 at 1:28 AM/PM PG
 DOCUMENT # 050010579
 BETSY B. WOOLRIDGE, CLERK
Betsy B. Woolridge Clerk

CONDOMINIUM PLAT
 OF
 SECTION 6A
 (A PORTION OF PHASE II)
 BRANDON WOODS
 JAMES CITY COUNTY, VIRGINIA
 SCALE: 1"=30' DATE: 5/11/05
 SHEET 3 OF 4

LANDMARK DESIGN GROUP
 Engineers • Planners • Surveyors
 Landscape Architects • Environmental Consultants
 4029 IRONBOUND ROAD SUITE 100
 WILLIAMSBURG, VA 23188
 TEL (757) 253-2975 FAX(757) 229-0049

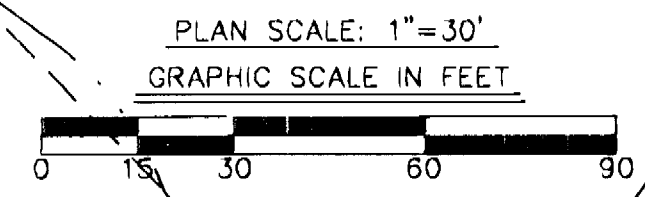

STATE OF VIRGINIA, COUNTY OF JAMES CITY
 IN THE CLERK'S OFFICE OF THE CIRCUIT COURT THE PLAT
 SHOWN HEREON WAS PRESENTED AND ADMITTED TO RECORD
 AS THE LAW DIRECTS.
 TESTEE: _____ CLERK
 DOCUMENT NO. _____