



#050017973

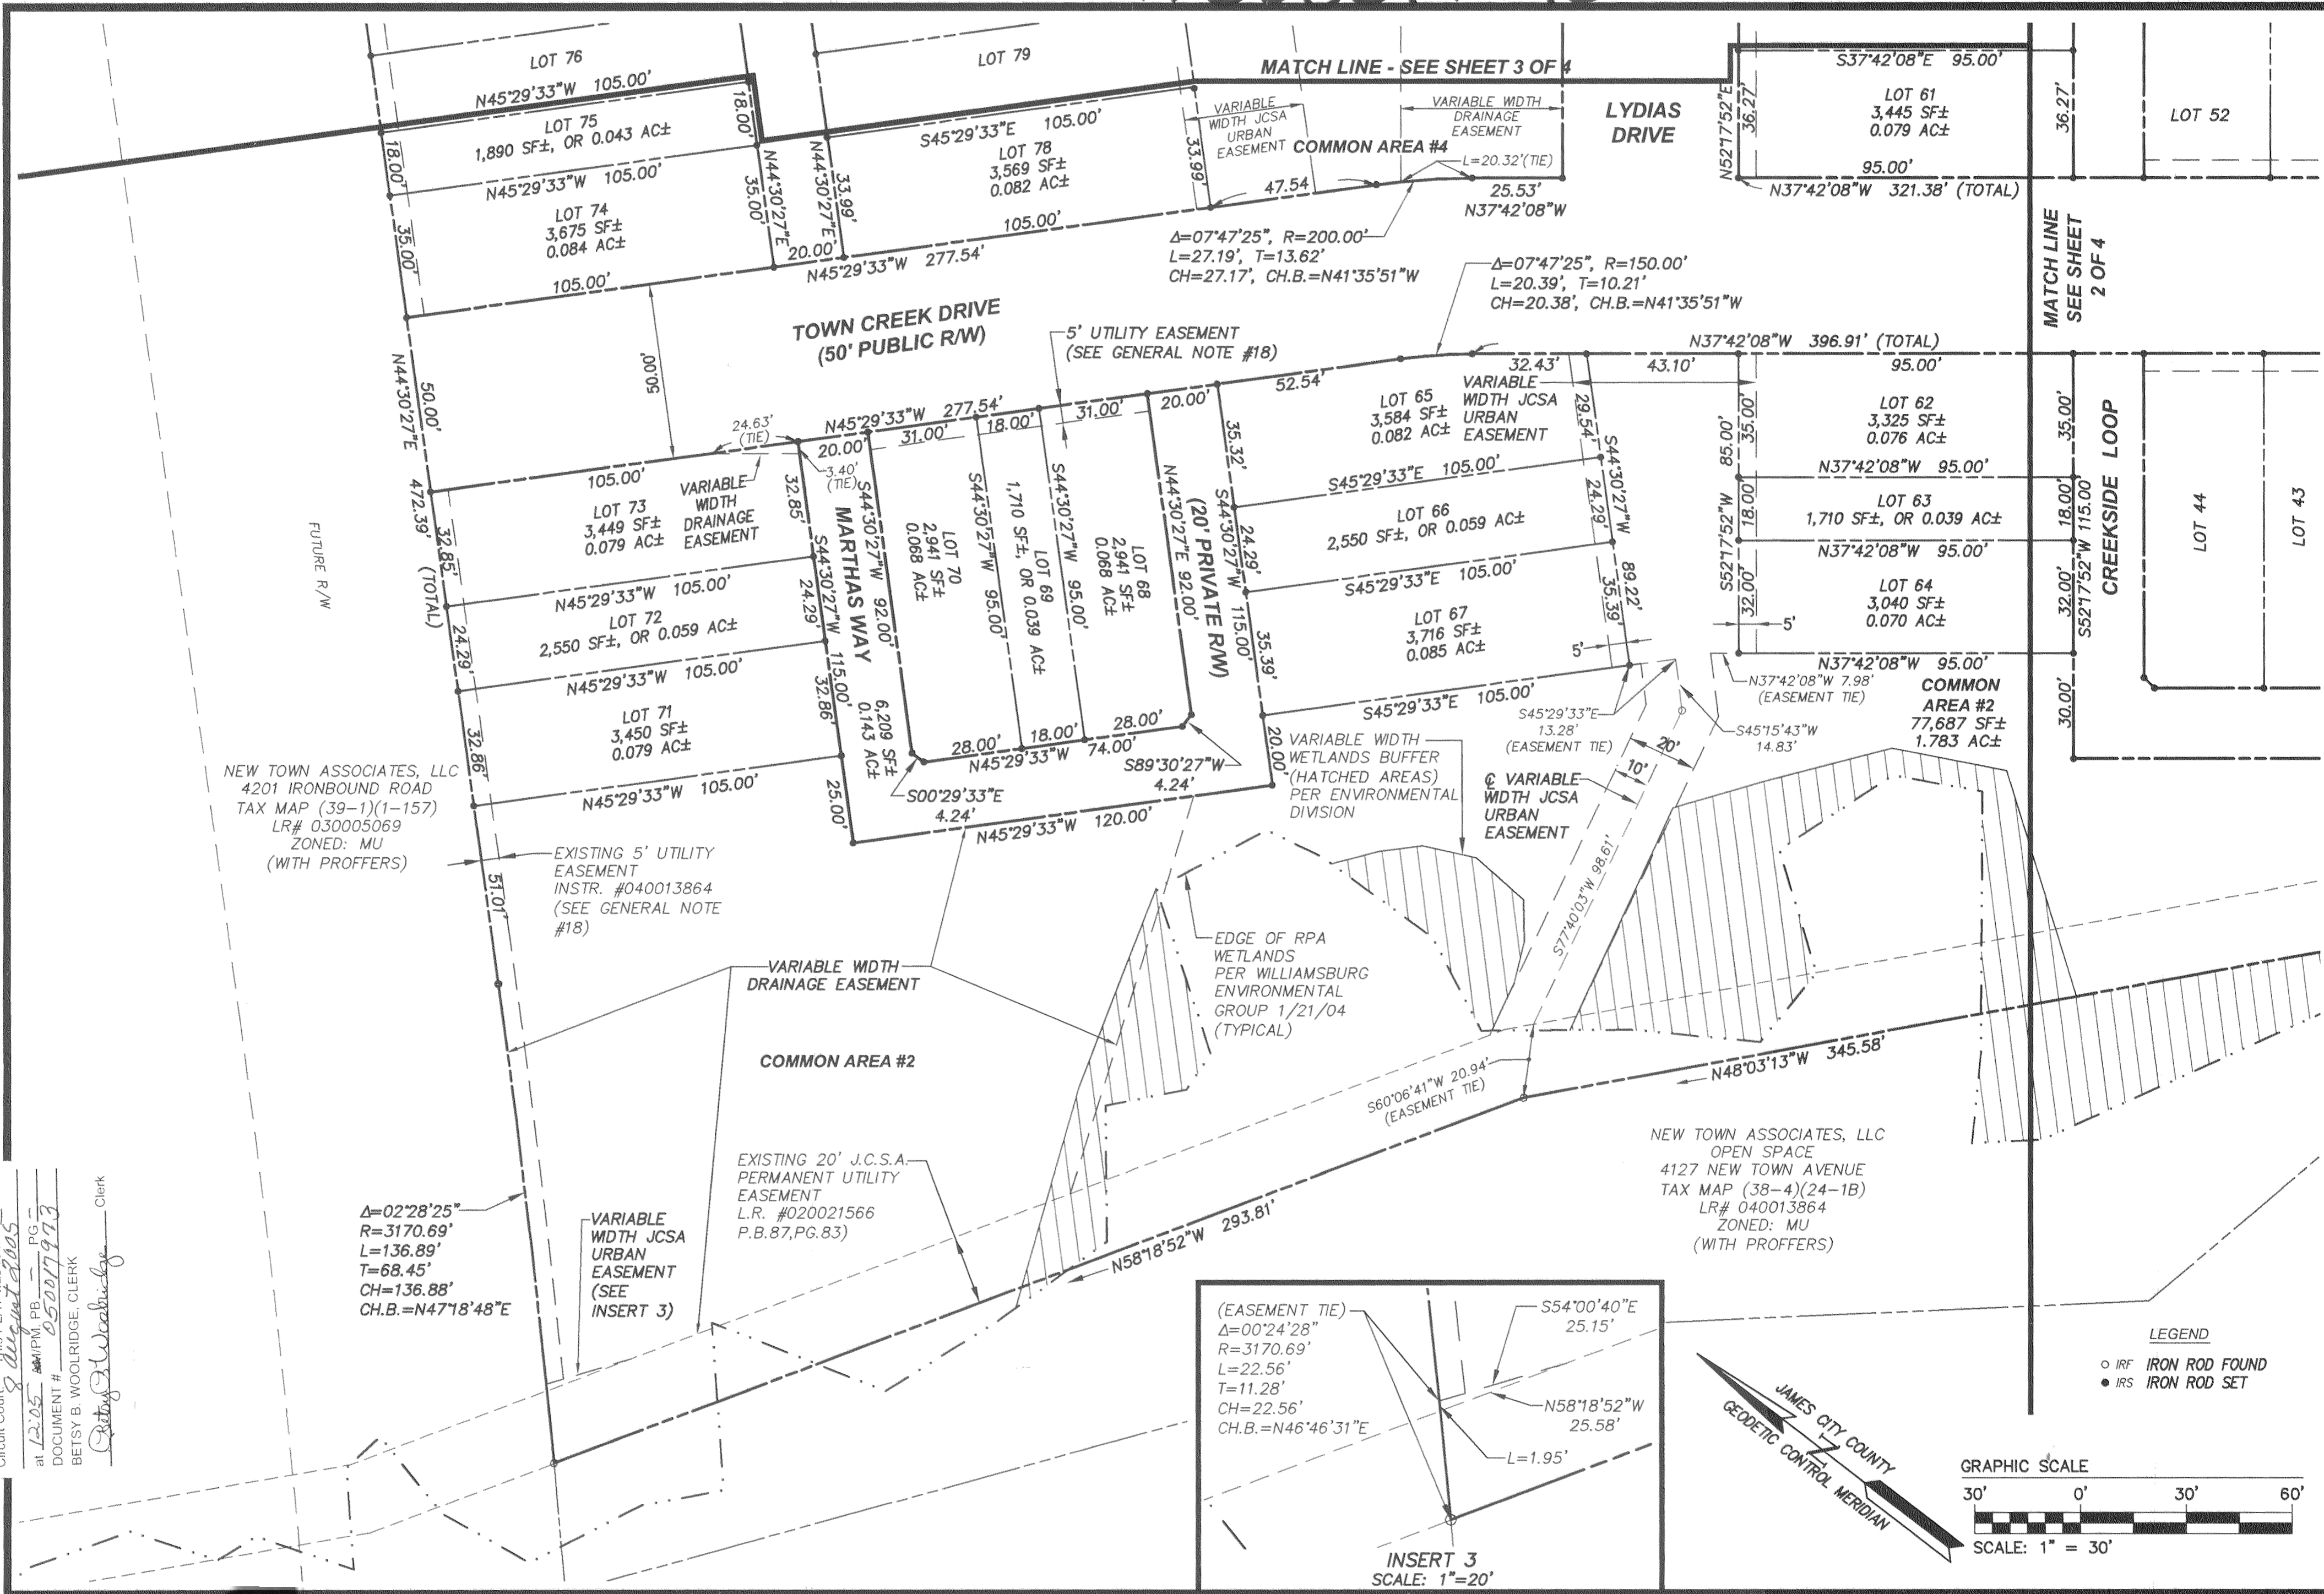


City of Williamsburg & County of James City
Circuit Court, This PLAT was recorded on
at 12:05 PM, PG. 050017973
DOCUMENT # 050017973
BETSY B. WOOLRIDGE, CLERK
Cathy Woodruff, Clerk

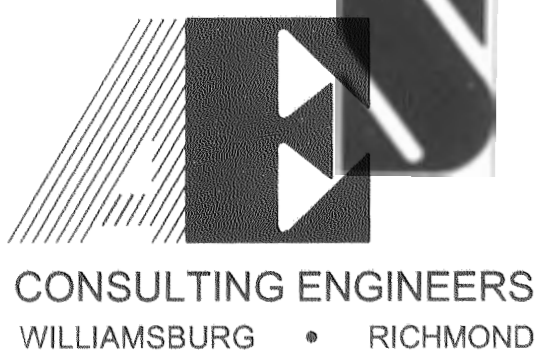

5248 Olde Towne Road, Suite 1
Williamsburg, Virginia 23188
(757) 253-0040
Fax (757) 220-8994

PLAT OF SUBDIVISION
NEW TOWN
BLOCK 8, PARCEL "C", LOTS 35 THRU 104
BEING A PORTION OF THE PROPERTY OWNED BY
NEWTOWN OF WILLIAMSBURG, VA., L.L.C.

BERKELEY DISTRICT JAMES CITY COUNTY VIRGINIA

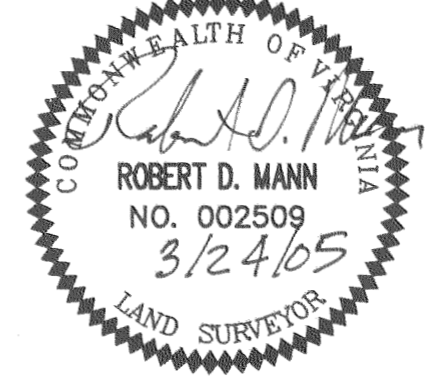

No.	DATE	REVISION / COMMENT / NOTE	BY
3	6/23/05	REVISED PER JCC COMMENTS DATED 4/29/05	RDM
2	3/24/05	REVISED PER JCC COMMENTS DATED 3/16/05	RDM
1	2/4/05	REVISED PER JCC COMMENTS DATED 2/1/05	RDM

Designed	Drawn
RDM	EAW
Scale	Date
1"=30'	11/3/04
Project No.	
6632-E-12-2	
Drawing No.	
4 OF 4	

S:\Jobs\6632\E\12-2 Block 8\dwg\Plats\6632E122SUB_Blk8_Ph1B_P04.dwg, 6/23/2005 2:39:36 PM, EAW