
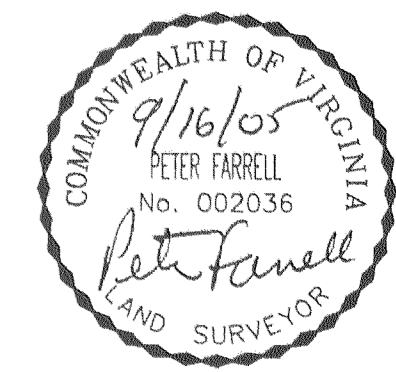


#050022442

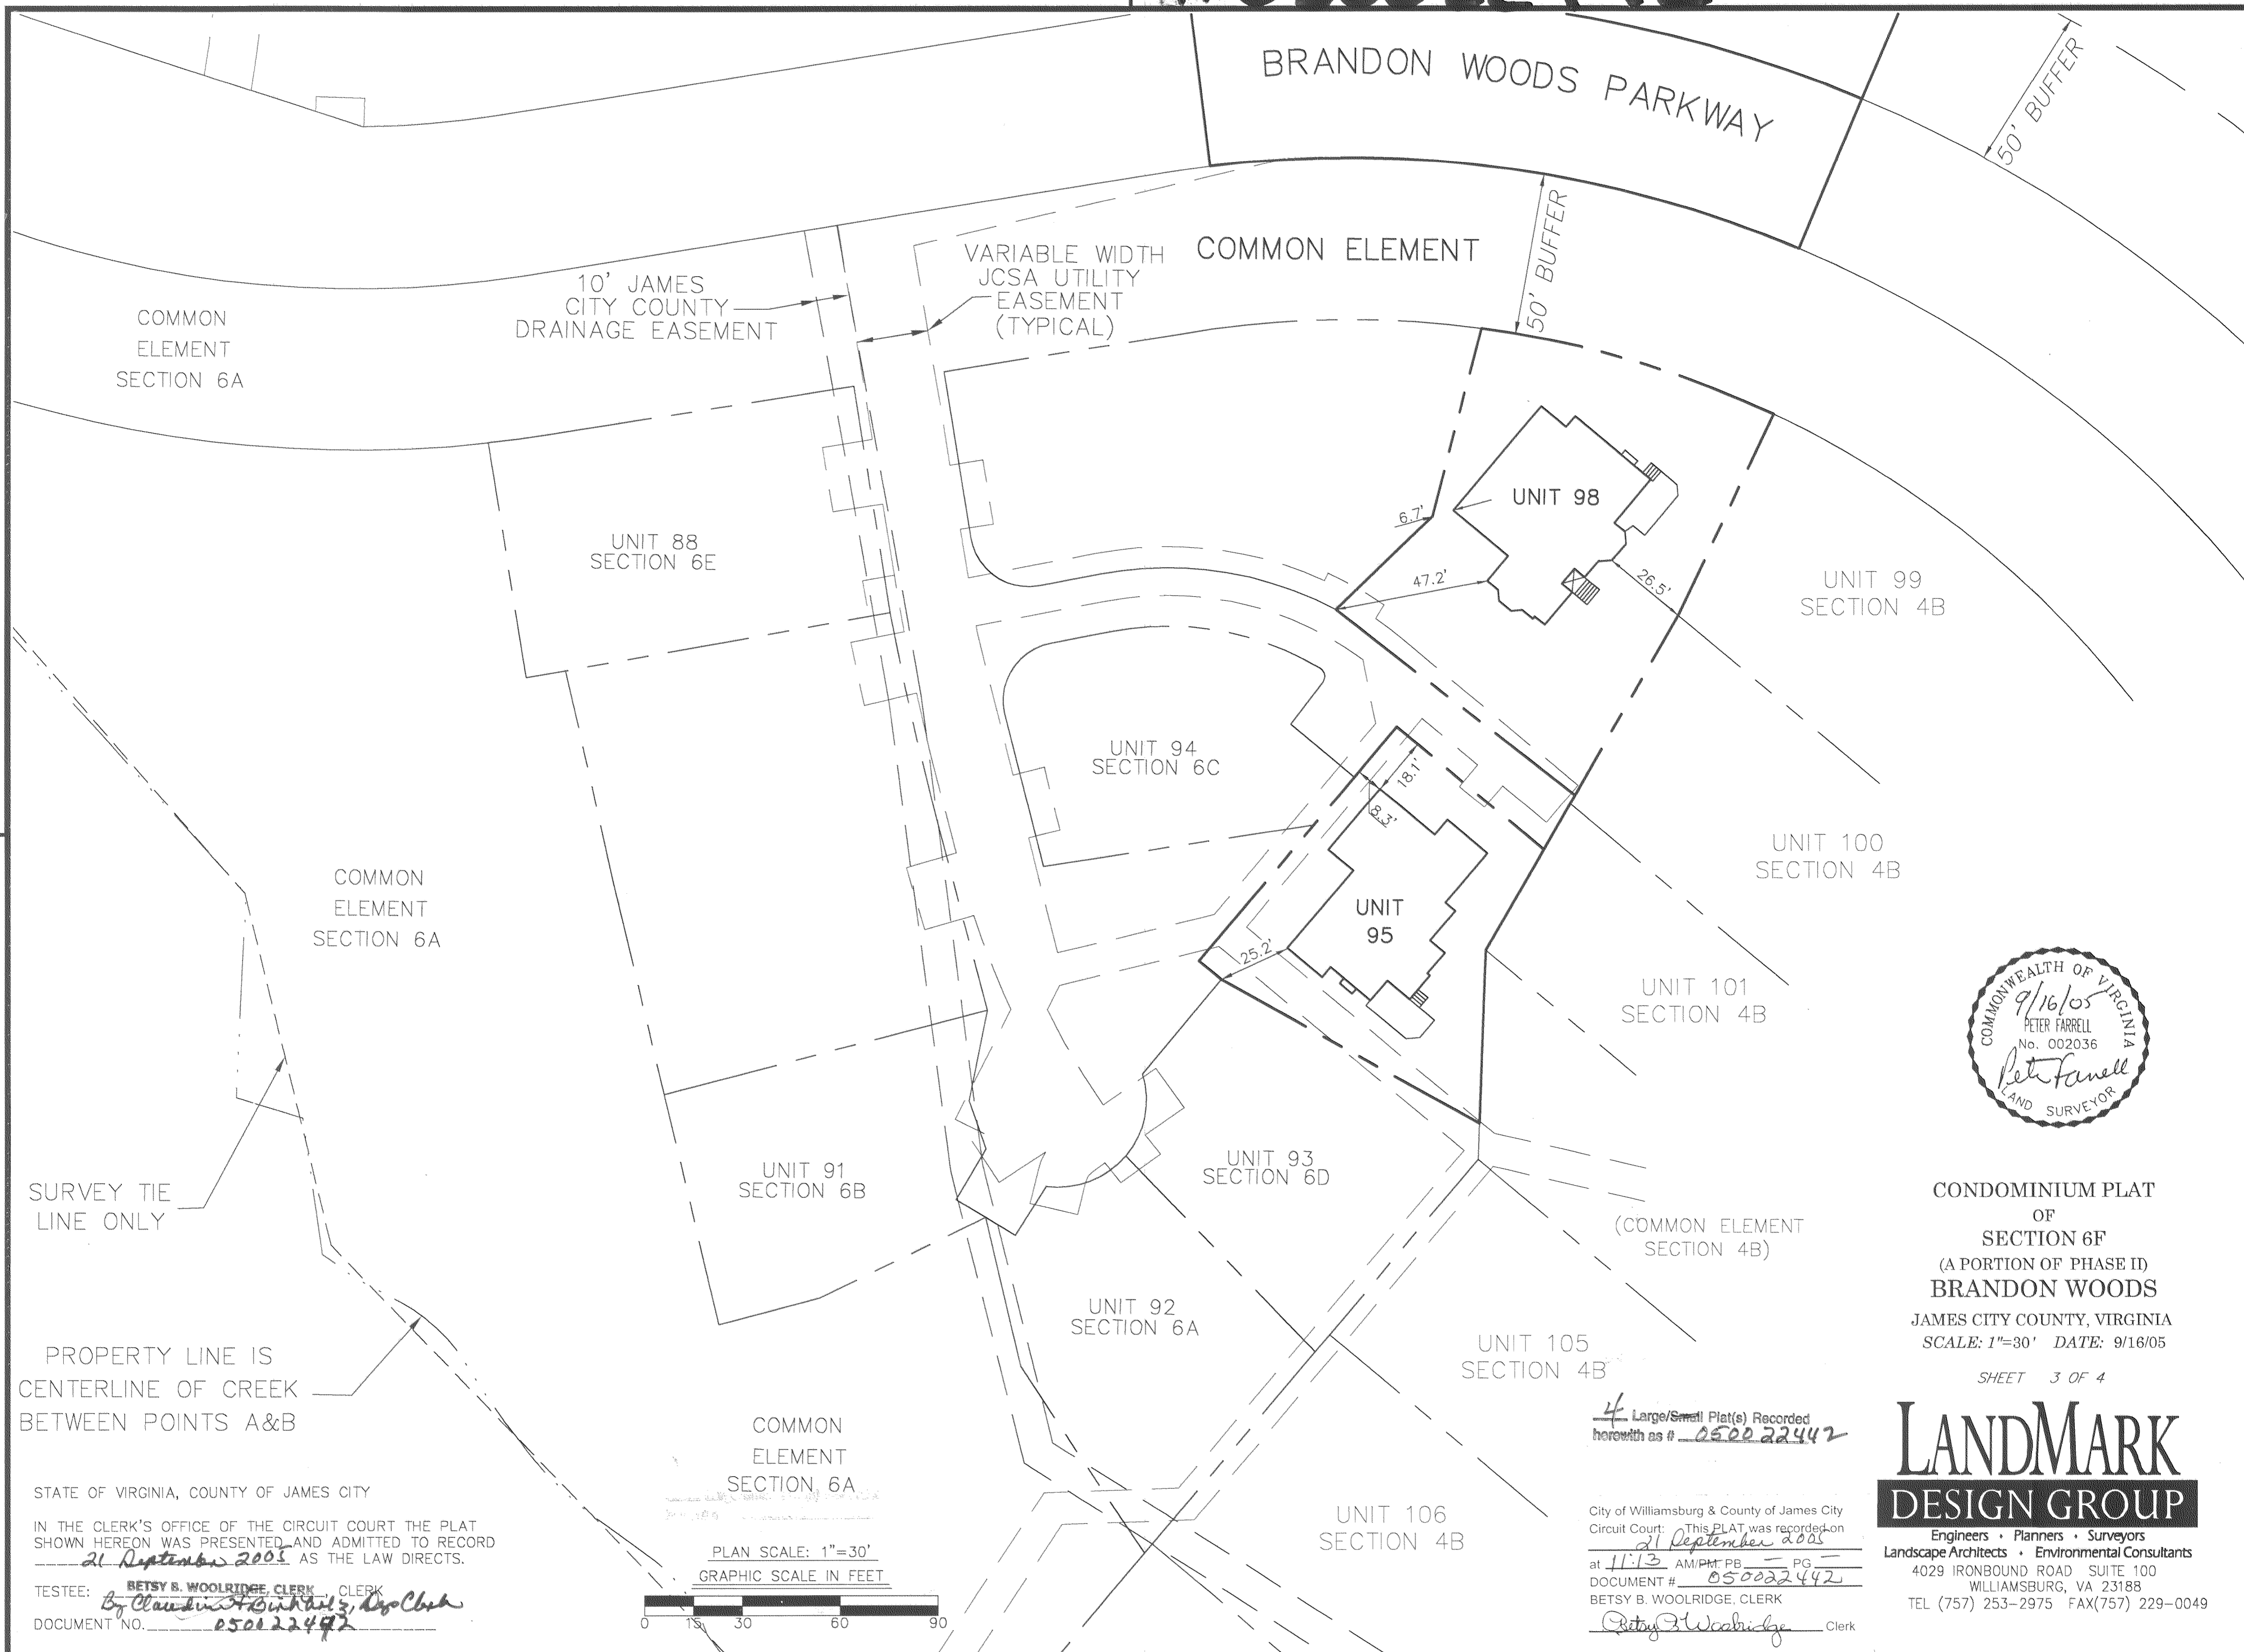

CONDOMINIUM PLAT
OF
SECTION 6F
(A PORTION OF PHASE II)
BRANDON WOODS
JAMES CITY COUNTY, VIRGINIA
SCALE: 1"=30' DATE: 9/16/05

SHEET 3 OF 4

**LANDMARK
DESIGN GROUP**

Engineers • Planners • Surveyors
Landscape Architects • Environmental Consultants
4029 IRONBOUND ROAD SUITE 100
WILLIAMSBURG, VA 23188
TEL (757) 253-2975 FAX(757) 229-0049

4 Large/Small Plat(s) Recorded
herewith as # 050022442

City of Williamsburg & County of James City
Circuit Court: This PLAT was recorded on
21 September 2005
at 11:13 AM/PM PB PG
DOCUMENT # 050022442
BETSY B. WOOLRIDGE, CLERK
Betsy B. Woolridge Clerk

STATE OF VIRGINIA, COUNTY OF JAMES CITY
IN THE CLERK'S OFFICE OF THE CIRCUIT COURT THE PLAT
SHOWN HEREON WAS PRESENTED AND ADMITTED TO RECORD
21 September 2005 AS THE LAW DIRECTS.
TESTEE: BETSY B. WOOLRIDGE, CLERK
By Claudia A. Gunkel, Esq. Clerk
DOCUMENT NO. 050022442

