
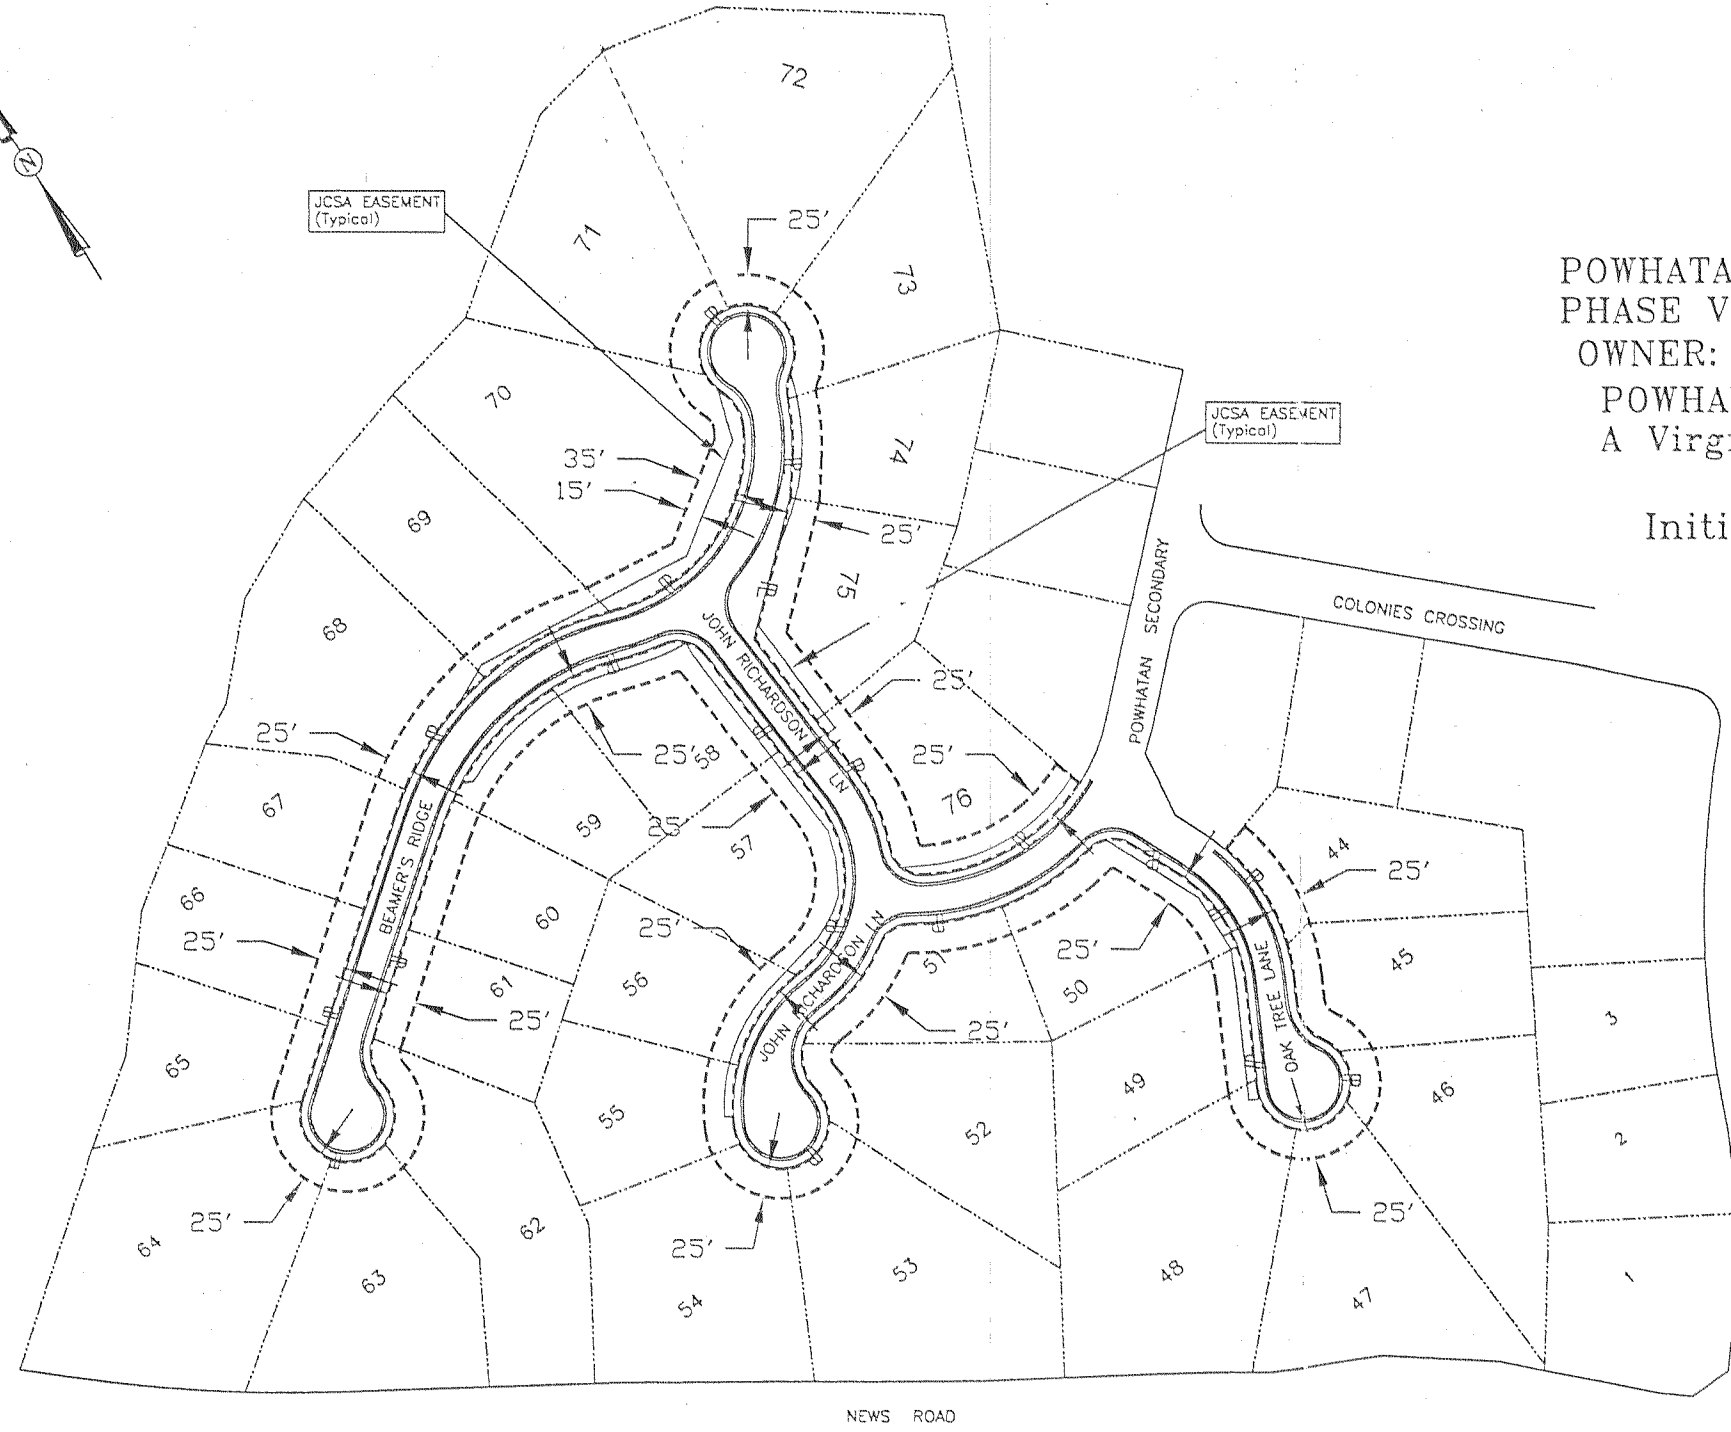


#050023037

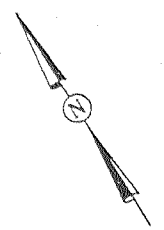

POWHATAN OF WILLIAMSBURG SECONDARY
PHASE VII-C
OWNER:
POWHATAN ENTERPRISES, INC.
A Virginia corporation

Initials: JS

City of Williamsburg & County of James City
Circuit Court: This PLAT was recorded on
9-27-2005
at 1:55 PM PG
DOCUMENT # 050023037
BETSY B. WOOLRIDGE, CLERK
Betsy B. Woolridge Clerk

TAX MAP: 38-3-01-21

Plat to Accompany
Right-of-Way Agreement

COX COMMUNICATIONS, INC U.G.

1323 W. PEMBROKE AVE. HAMPTON VA
Office County-City State

09/13/05 GREG OSBORNE
Date By

Legend
----- Location of Boundary Lines of Right of Way
---P--- Indicates Property Line is Right-of-Way Boundary