
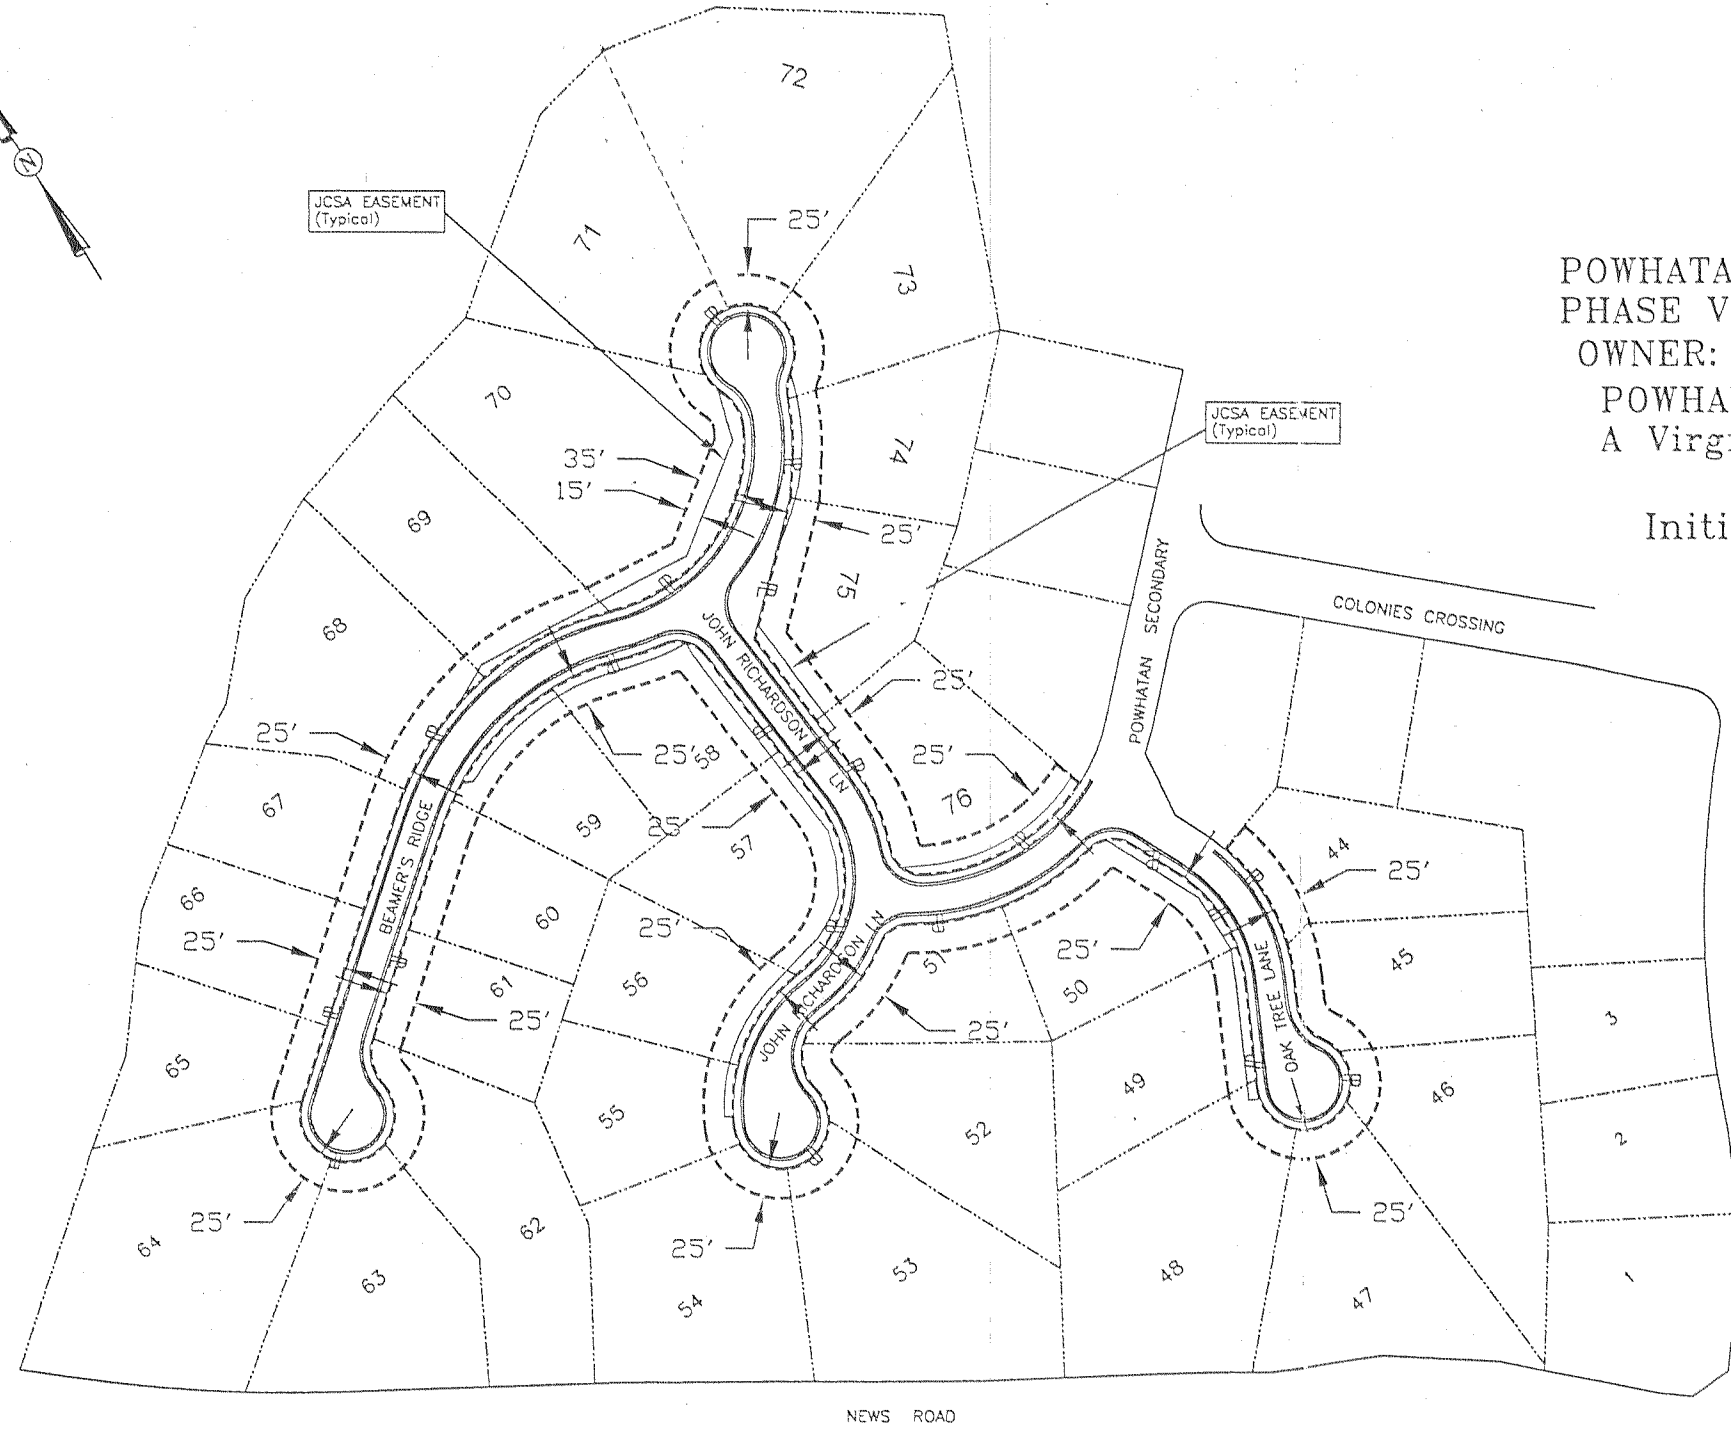


#050023037

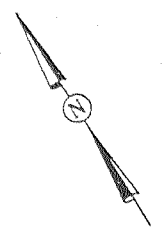

POWHATAN OF WILLIAMSBURG SECONDARY  
PHASE VII-C  
OWNER:  
POWHATAN ENTERPRISES, INC.  
A Virginia corporation

Initials: JS

City of Williamsburg & County of James City  
Circuit Court: This PLAT was recorded on  
9-27-2005  
at 1:55 PM PG       
DOCUMENT # 050023037  
BETSY B. WOOLRIDGE, CLERK  
Betsy B. Woolridge Clerk

TAX MAP: 38-3-01-21

Plat to Accompany  
Right-of-Way Agreement

COX COMMUNICATIONS, INC U.G.

1323 W. PEMBROKE AVE. HAMPTON VA  
Office County-City State

09/13/05 GREG OSBORNE  
Date By

Legend  
- - - - - Location of Boundary Lines of Right of Way  
- - - - - Indicates Property Line is Right-of-Way Boundary