



#050023429

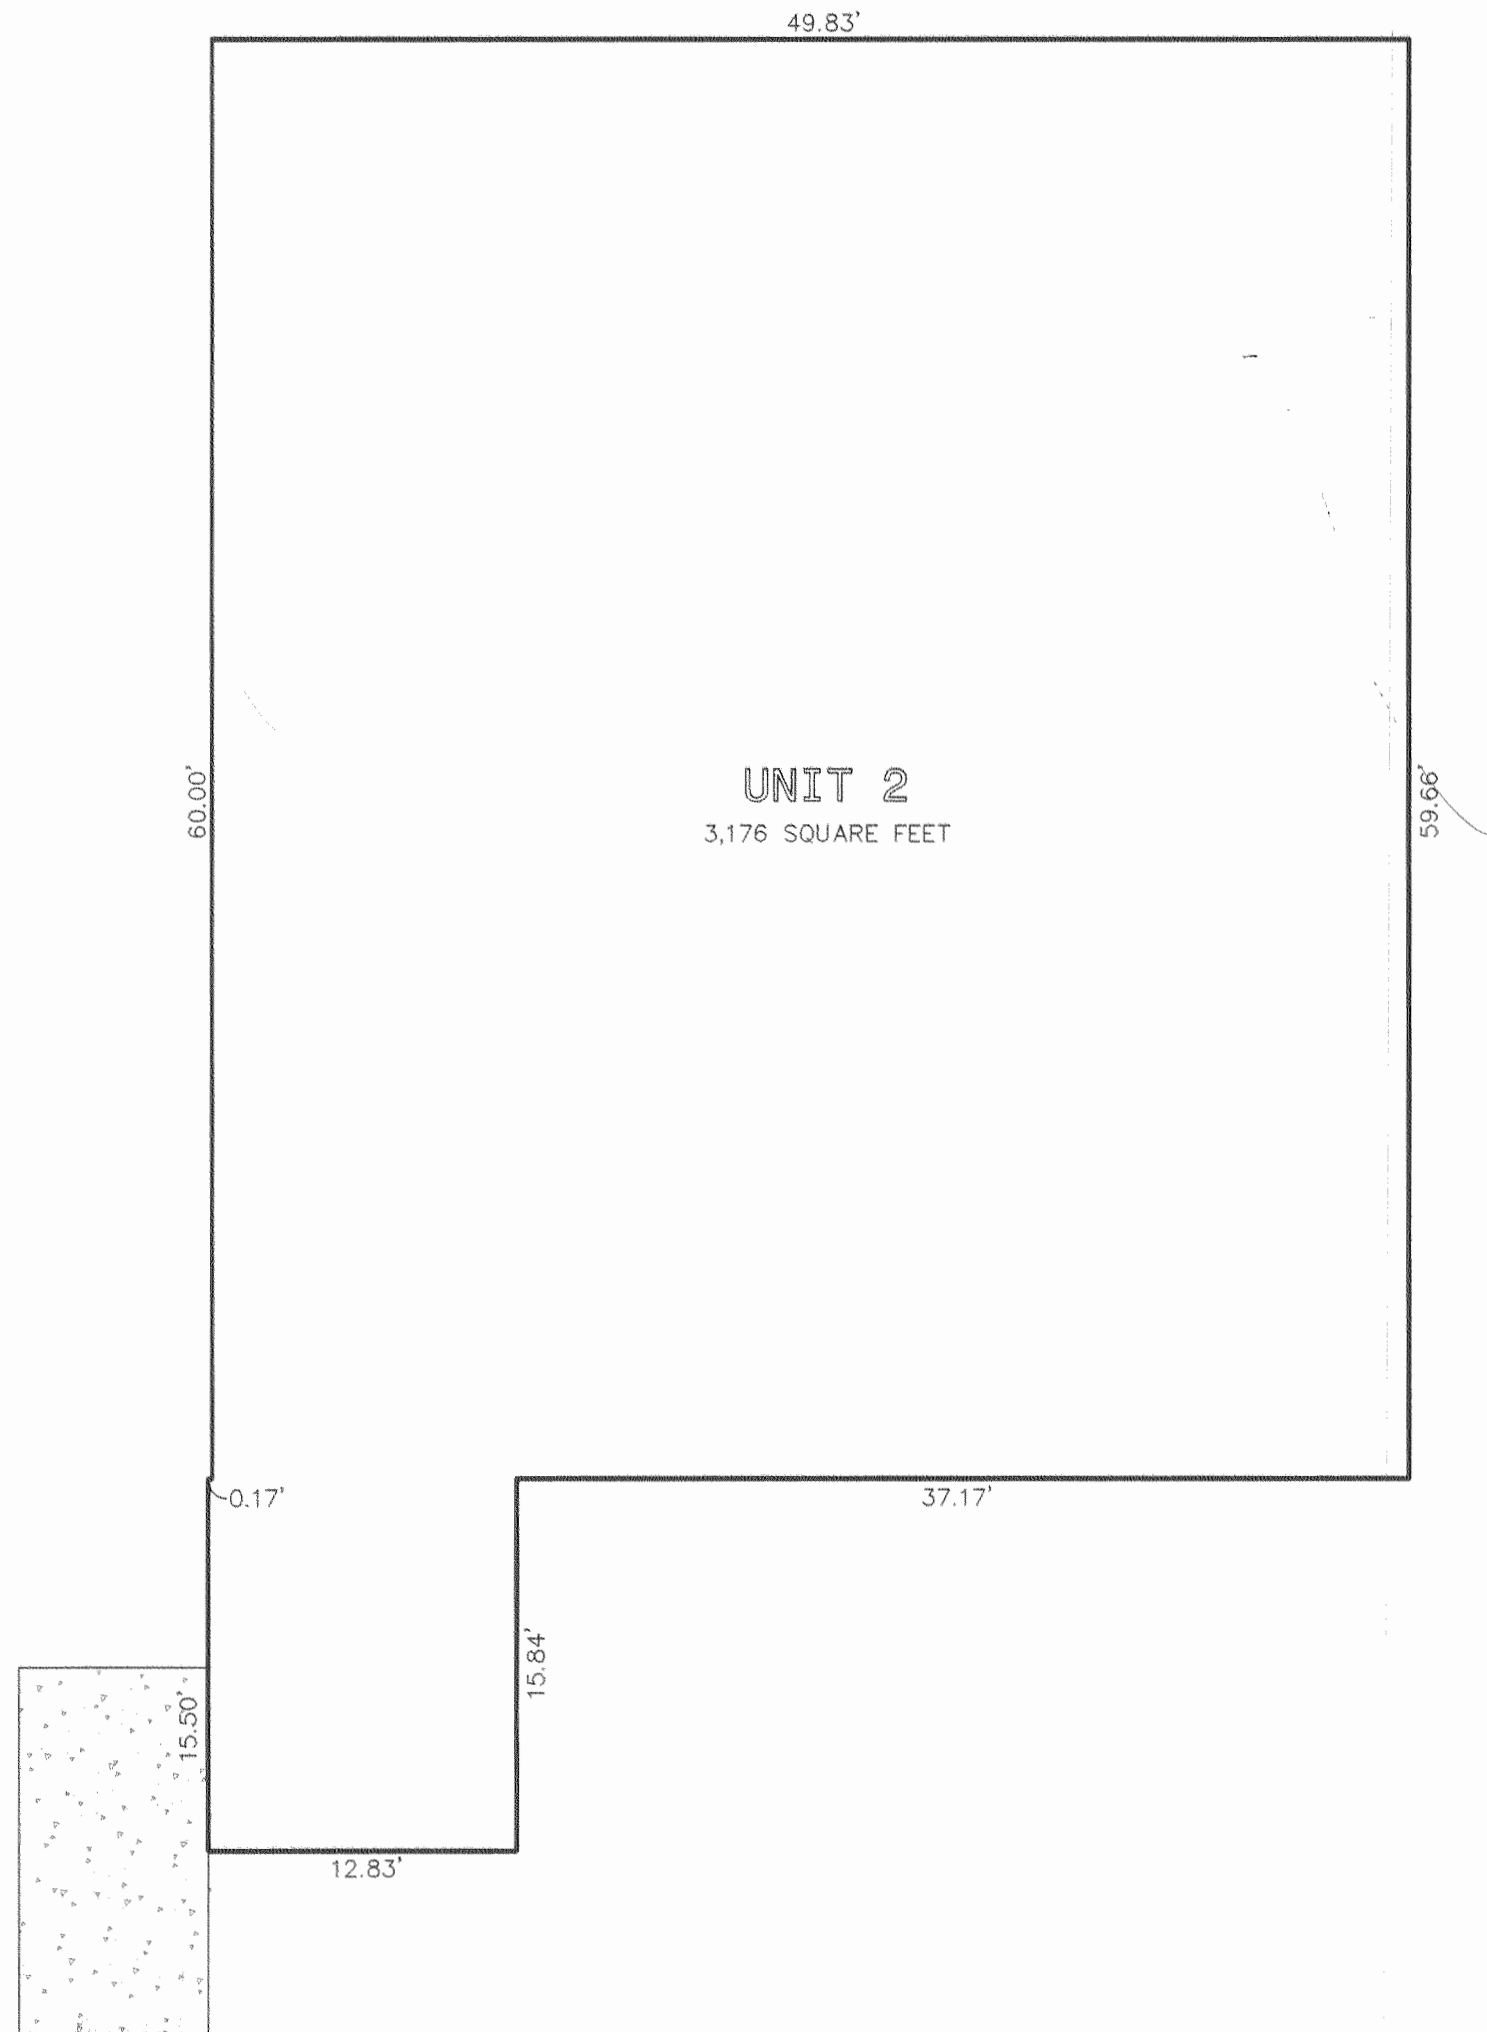

DAVID F. BUGIN, ARCHITECTS  
 ARCHITECTURE AND PLANNING  
 POST OFFICE BOX 1834  
 NEWPORT NEWS  
 VIRGINIA  
 23601

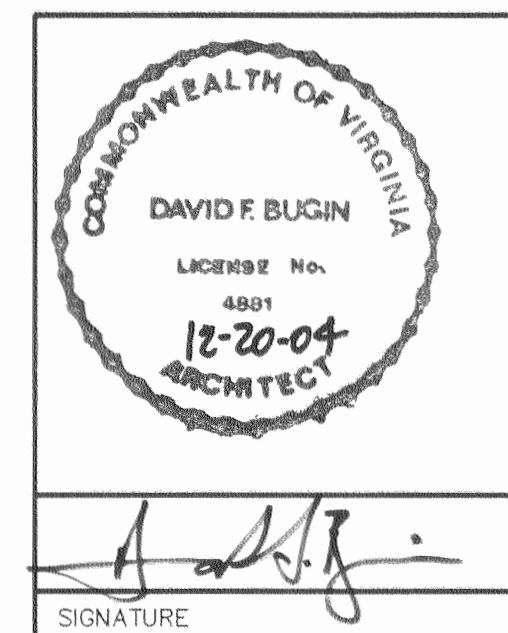

QUARTERLAND COMMONS XI  
 351 McLAWS CIRCLE, A CONDOMINIUM  
 ROBERTS DISTRICT, JAMES CITY COUNTY, VIRGINIA

1 Large/Small Plat(s) Recorded  
 herewith as # 050023429

QUARTERLAND COMMONS XI

SCALE: 1" = 8'-0" DECEMBER 20, 2004  
 SHEET NO. 1 OF 1

LEGEND

CONCRETE PORCH L.C.E.  
 L.C.E. DENOTES LIMITED COMMON ELEMENT

City of Williamsburg & County of James City  
 Circuit Court: This PLAT was recorded on  
 30 September 2005  
 at 10:01 AM/BMT. PG. 1  
 DOCUMENT # 050023429  
 BETSY B. WOOLRIDGE, CLERK  
 Betsy B. Woolridge Clerk

I CERTIFY THAT THIS PLAT IS ACCURATE  
 AND COMPLIES WITH THE PROVISIONS OF  
 SECTION 55-79.58(b) OF THE CODE OF  
 VIRGINIA 1950 AS AMENDED AND THAT  
 UNIT 2 AS DEPICTED HEREON HAS  
 BEEN SUBSTANTIALLY COMPLETED.

THIS PLAT IS AN AMENDMENT  
 TO THE DECLARATION OF  
 QUARTERLAND COMMONS, PHASE XI  
 A CONDOMINIUM DATED \_\_\_\_\_  
 AND RECORDED IN DEED BOOK \_\_\_\_\_  
 AT PAGE \_\_\_\_\_