


#050026099

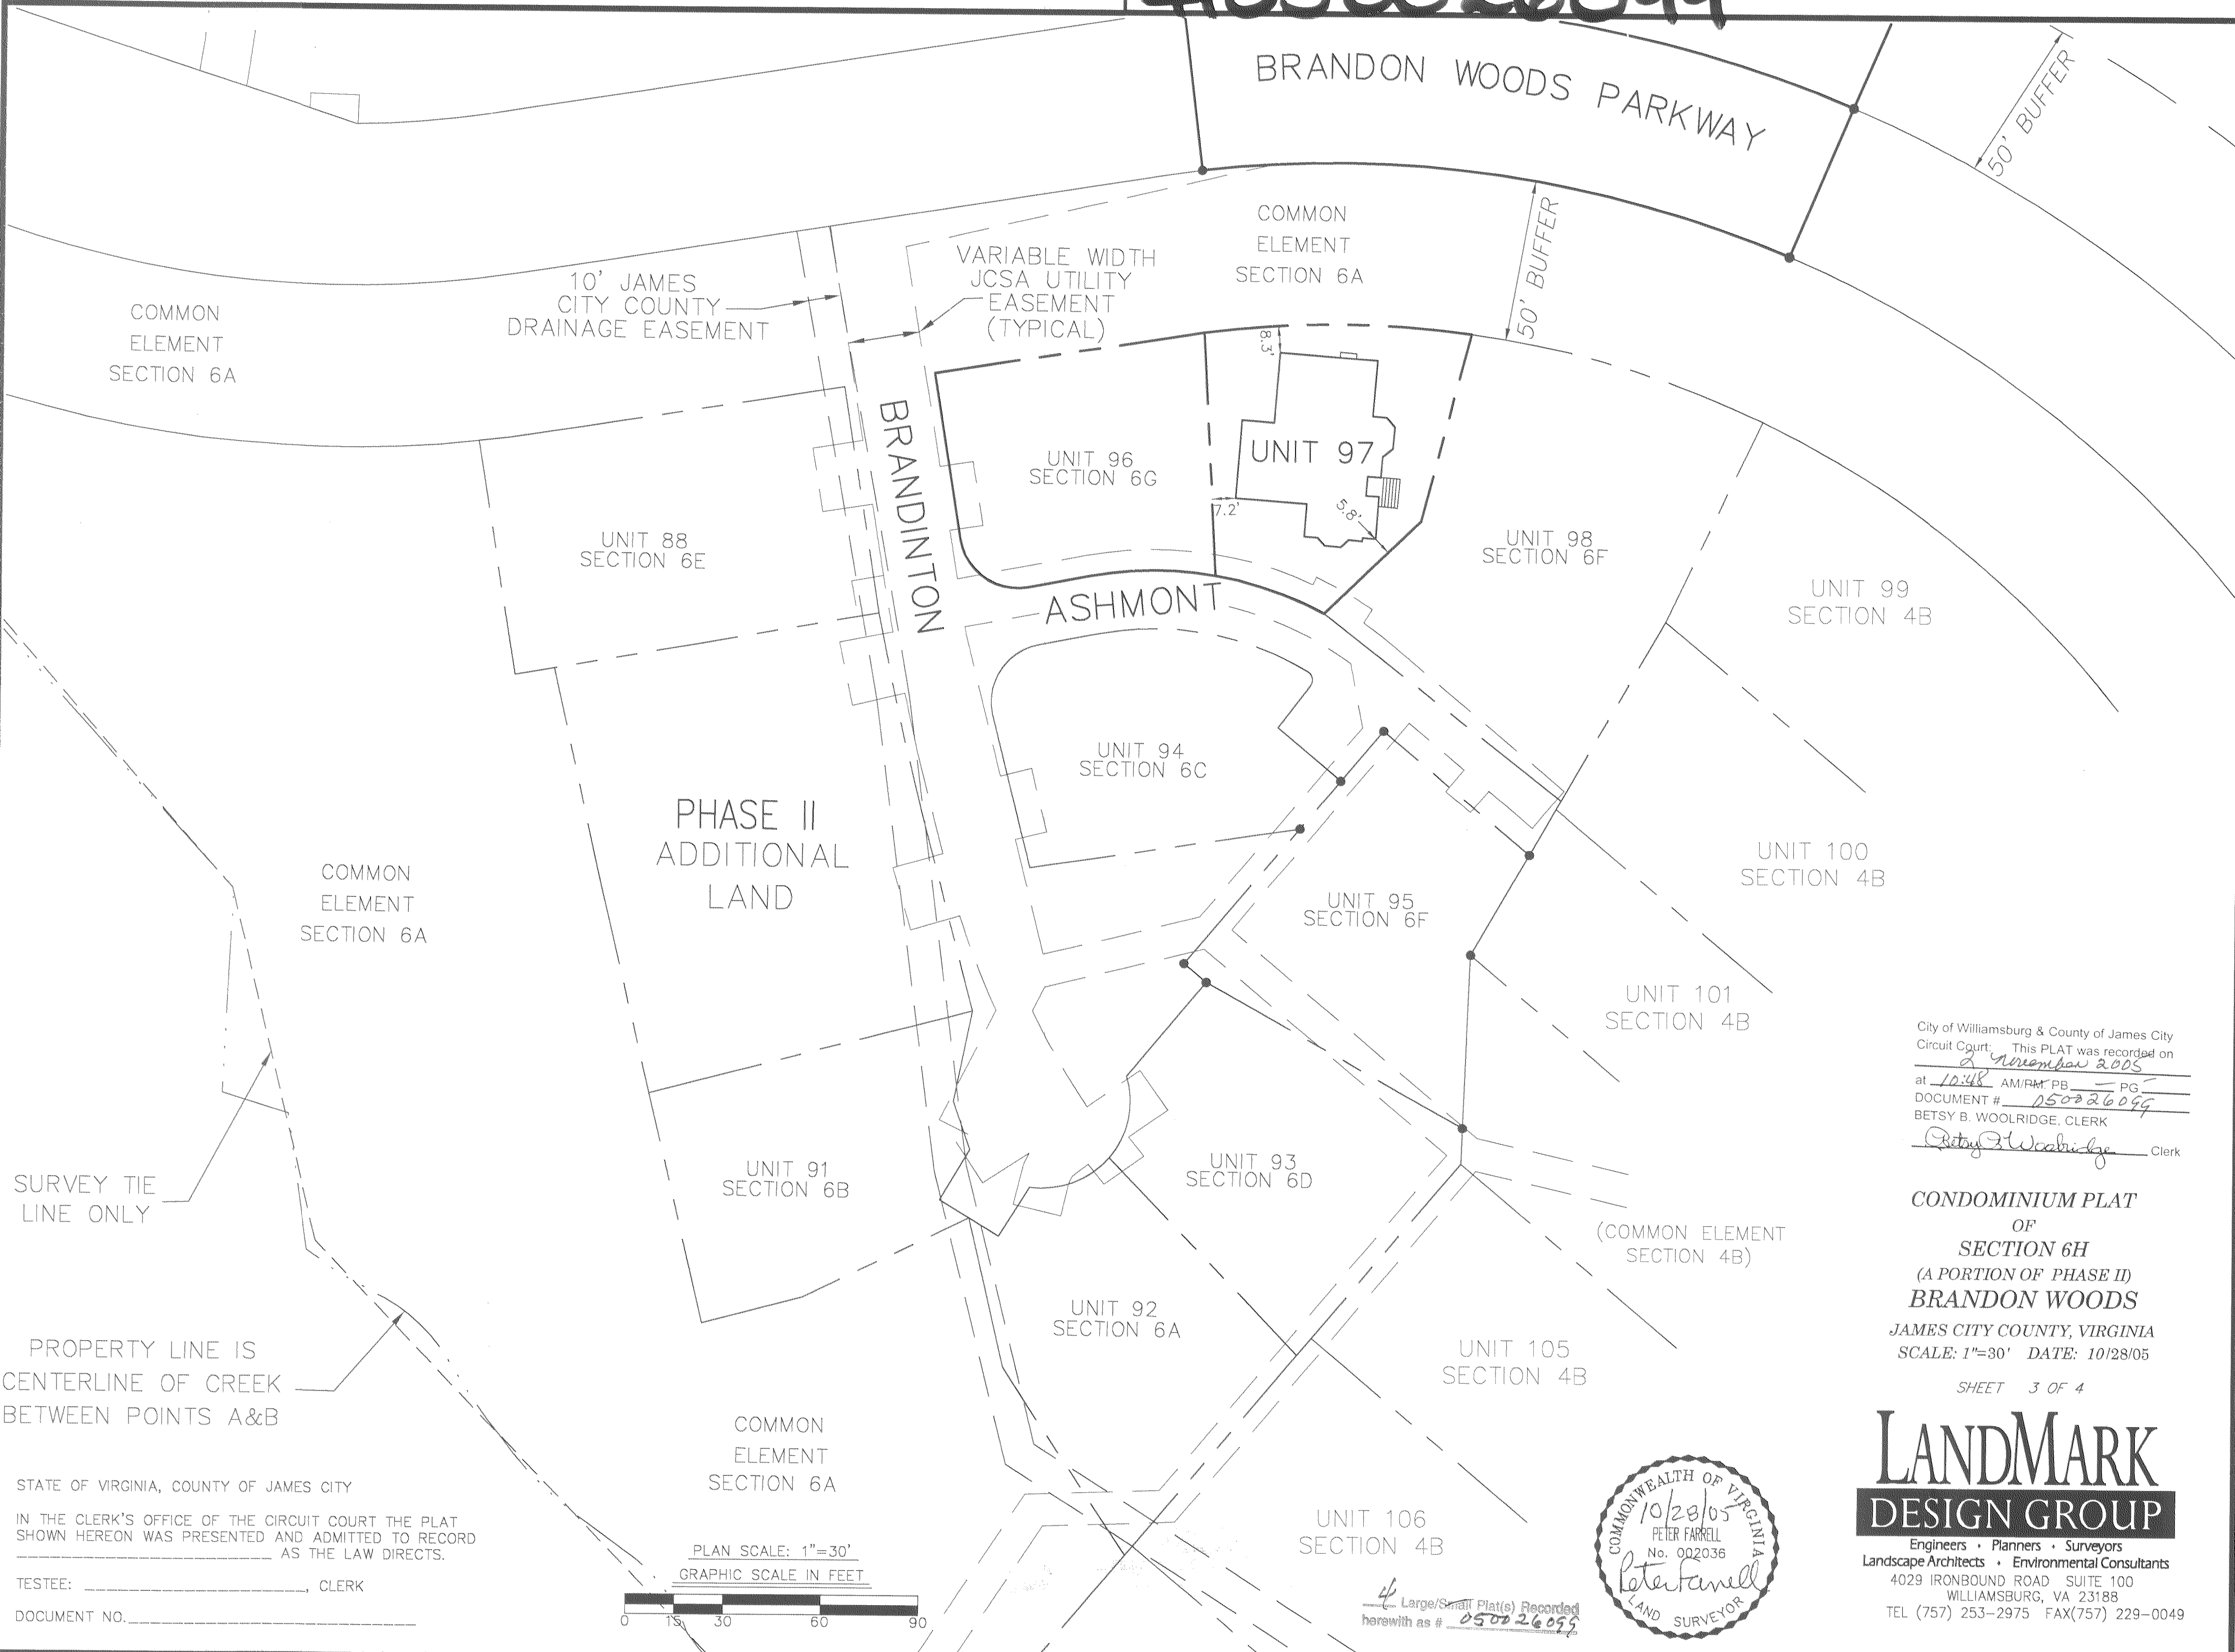

City of Williamsburg & County of James City  
 Circuit Court: This PLAT was recorded on  
 2 November 2005  
 at 10:48 AM/PM PB PG  
 DOCUMENT # 050026099  
 BETSY B. WOOLRIDGE, CLERK  
*Betsy B. Woolridge* Clerk

**CONDOMINIUM PLAT  
 OF  
 SECTION 6H  
 (A PORTION OF PHASE II)  
 BRANDON WOODS**


JAMES CITY COUNTY, VIRGINIA  
 SCALE: 1"=30' DATE: 10/28/05  
 SHEET 3 OF 4

**LANDMARK  
 DESIGN GROUP**

Engineers • Planners • Surveyors  
 Landscape Architects • Environmental Consultants  
 4029 IRONBOUND ROAD SUITE 100  
 WILLIAMSBURG, VA 23188  
 TEL (757) 253-2975 FAX(757) 229-0049



4 Large/Small Plat(s) Recorded  
 herewith as # 050026099

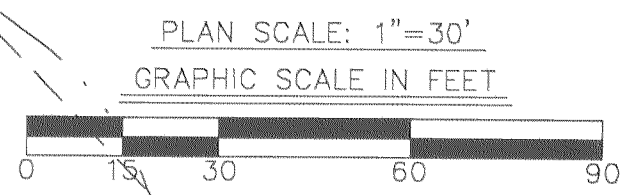

STATE OF VIRGINIA, COUNTY OF JAMES CITY  
 IN THE CLERK'S OFFICE OF THE CIRCUIT COURT THE PLAT  
 SHOWN HEREON WAS PRESENTED AND ADMITTED TO RECORD  
 AS THE LAW DIRECTS.  
 TESTEE: \_\_\_\_\_, CLERK  
 DOCUMENT NO. \_\_\_\_\_