
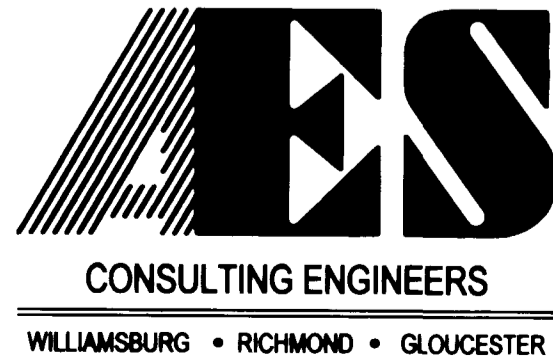


#060004092


S:\Jobs\9444\00-Villas at Jamestown\dwg\SunPlets\944400a1a01.dwg, 2/15/2006 10:30:33 AM, cma

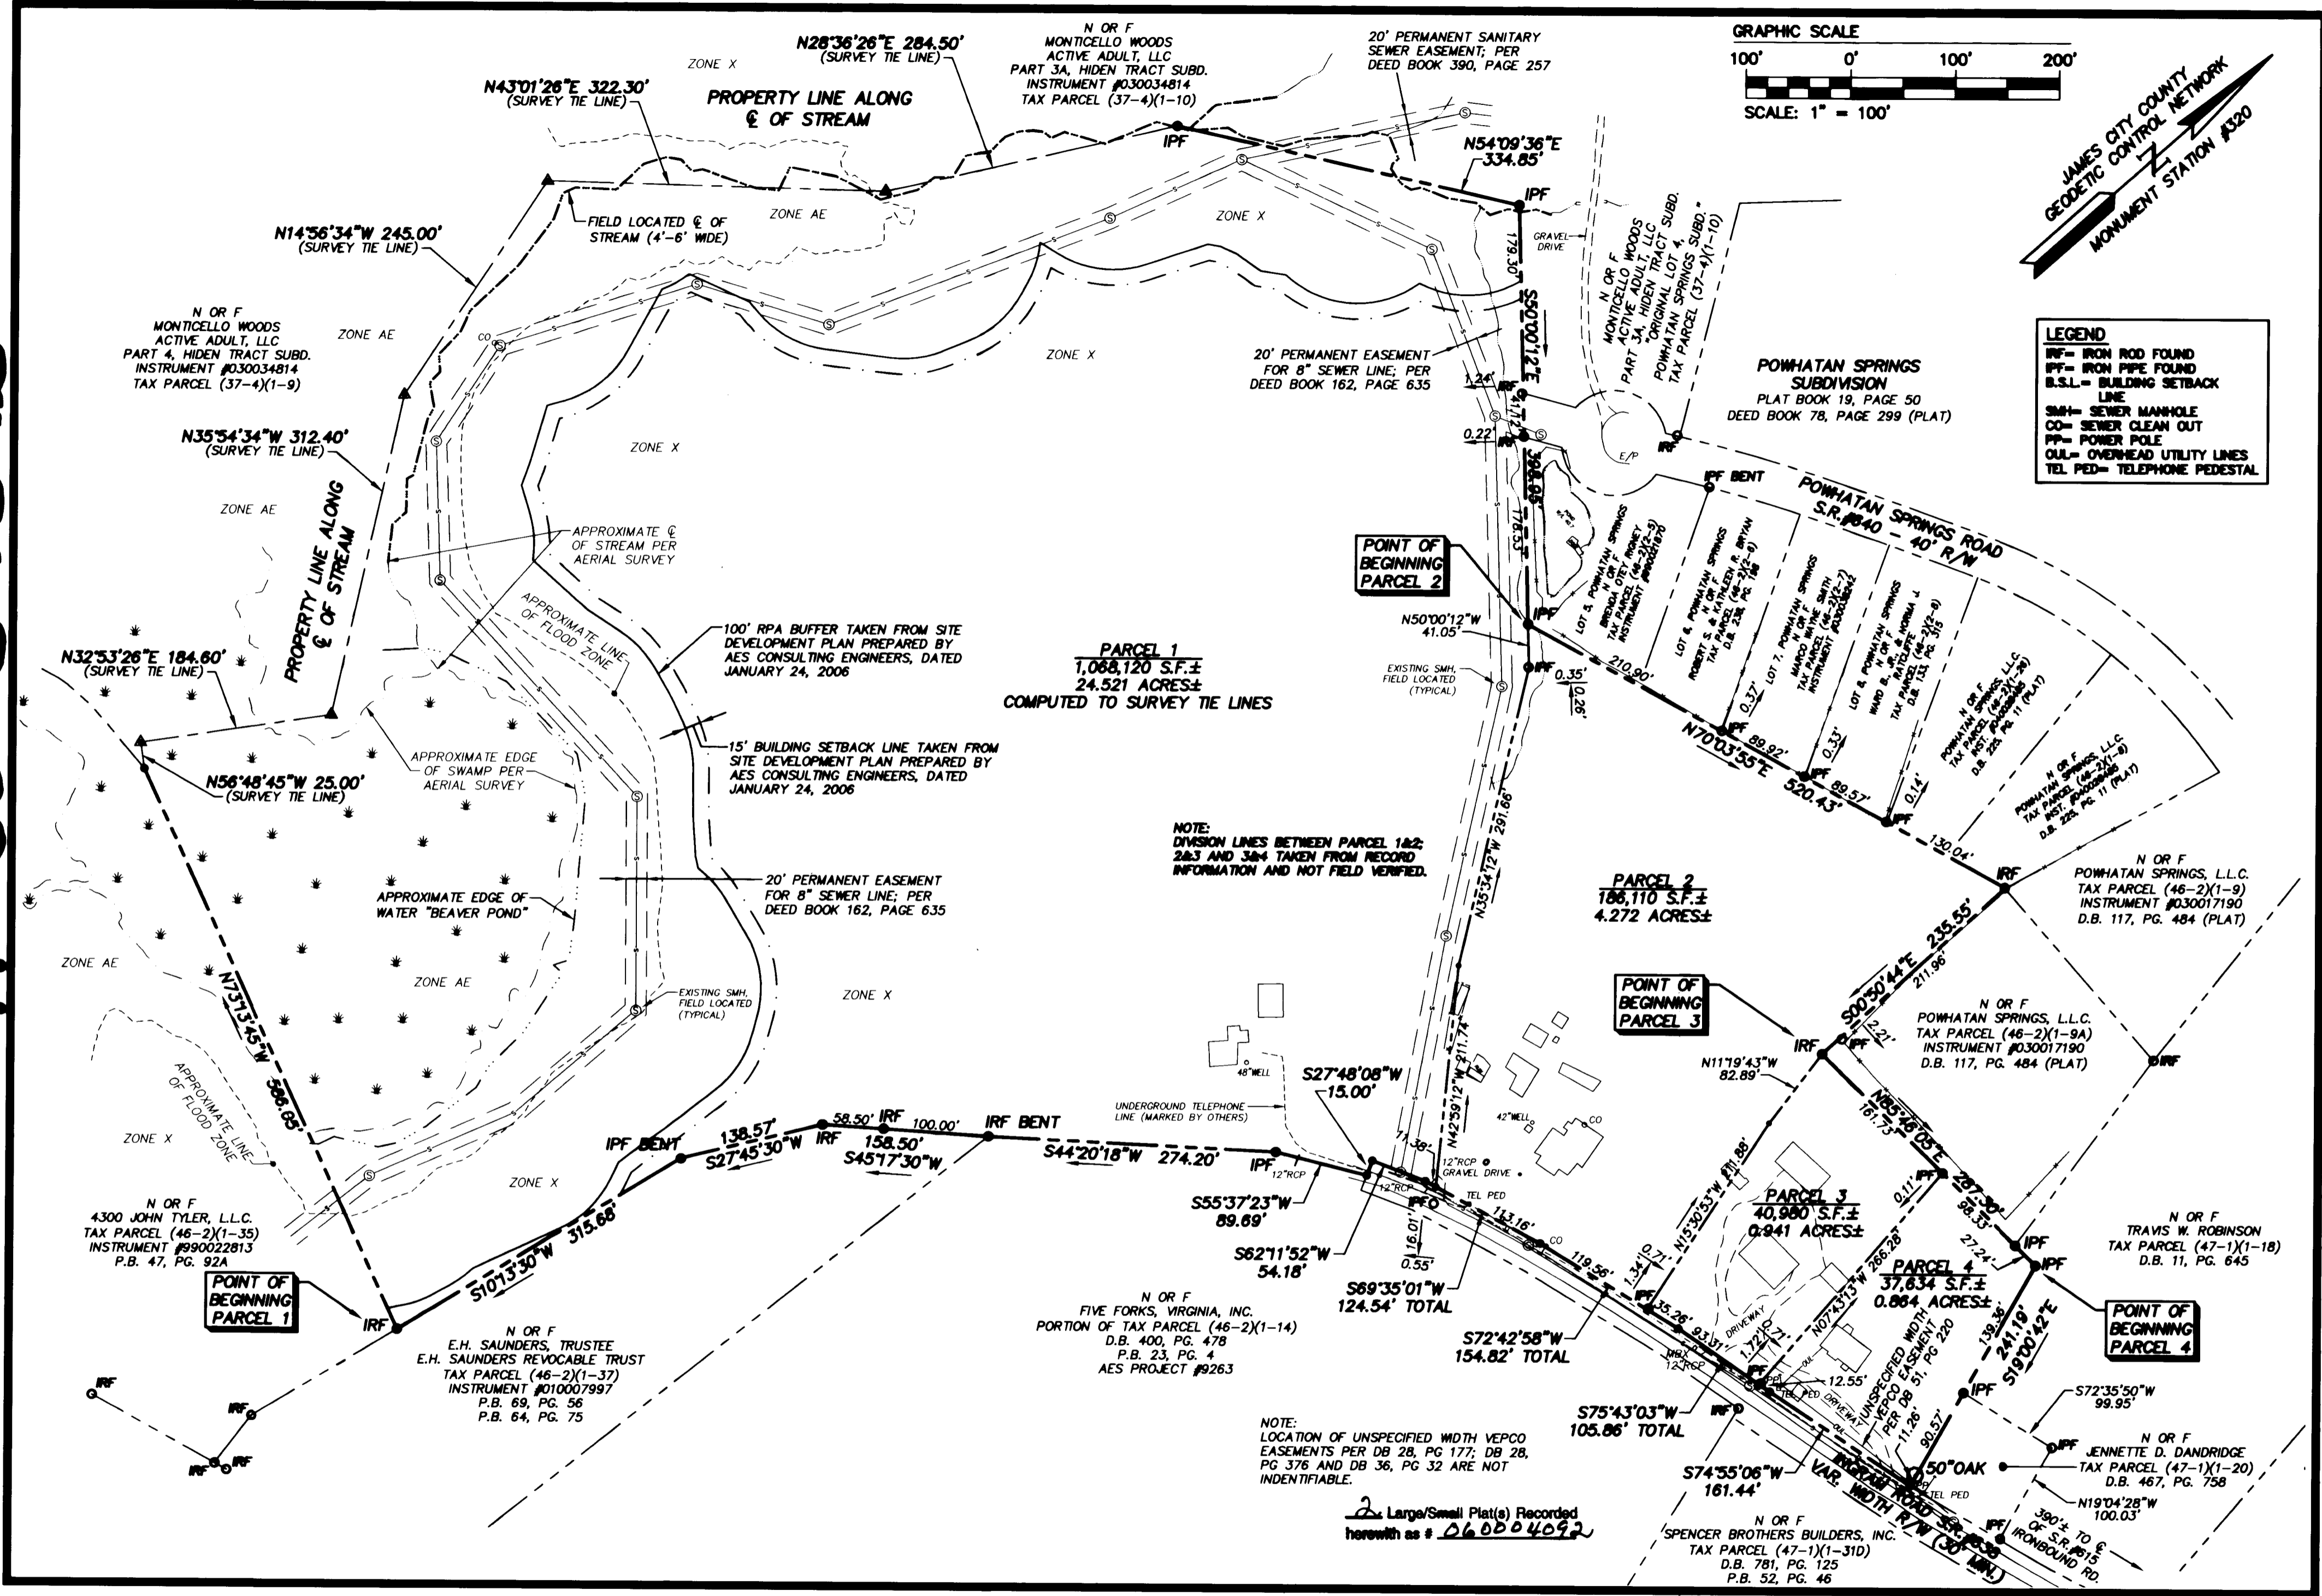

5248 Olde Towne Road, Suite 1
Williamsburg, Virginia 23188
(757) 253-0040
Fax (757) 220-8994

ALTA/ACSM LAND TITLE SURVEY
ON 4 PARCELS OF LAND
OWNED BY:
SPENCER BROTHERS BUILDERS, INC.
AND
VILLA DEVELOPMENT, LLC

BERKELEY DISTRICT JAMES CITY COUNTY VIRGINIA

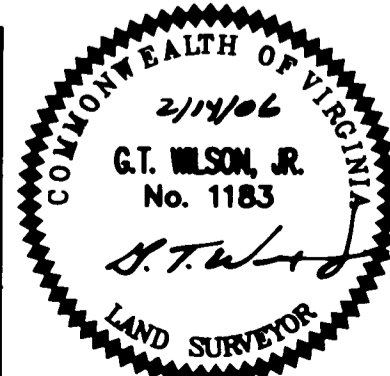

No.	DATE	REVISION / COMMENT / NOTE	REVIEWED BY	REVIEWED BY

City of Williamsburg & County of James City
Circuit Court: This PLAT was recorded on
24 February 2006
at 11:03 AM/PM, PG. 2
DOCUMENT # 060004092
BETSY B. WOOLRIDGE, CLERK
Betsy B. Woolridge Clerk

Designed AES	Drawn AES
Scale 1"=100'	Date 2/14/06
Project No. 9444	
Drawing No. 2 OF 2	