


#060008360

NEWPORT NEWS WATERWORKS
LITTLE CREEK RESERVIOR
PARCEL ID # 2120100001
1790 +/- ACRES

JAMES CITY COUNTY
LITTLE CREEK RESERVIOR PARK
PARCEL ID # 2110100026
37.55 +/- ACRES

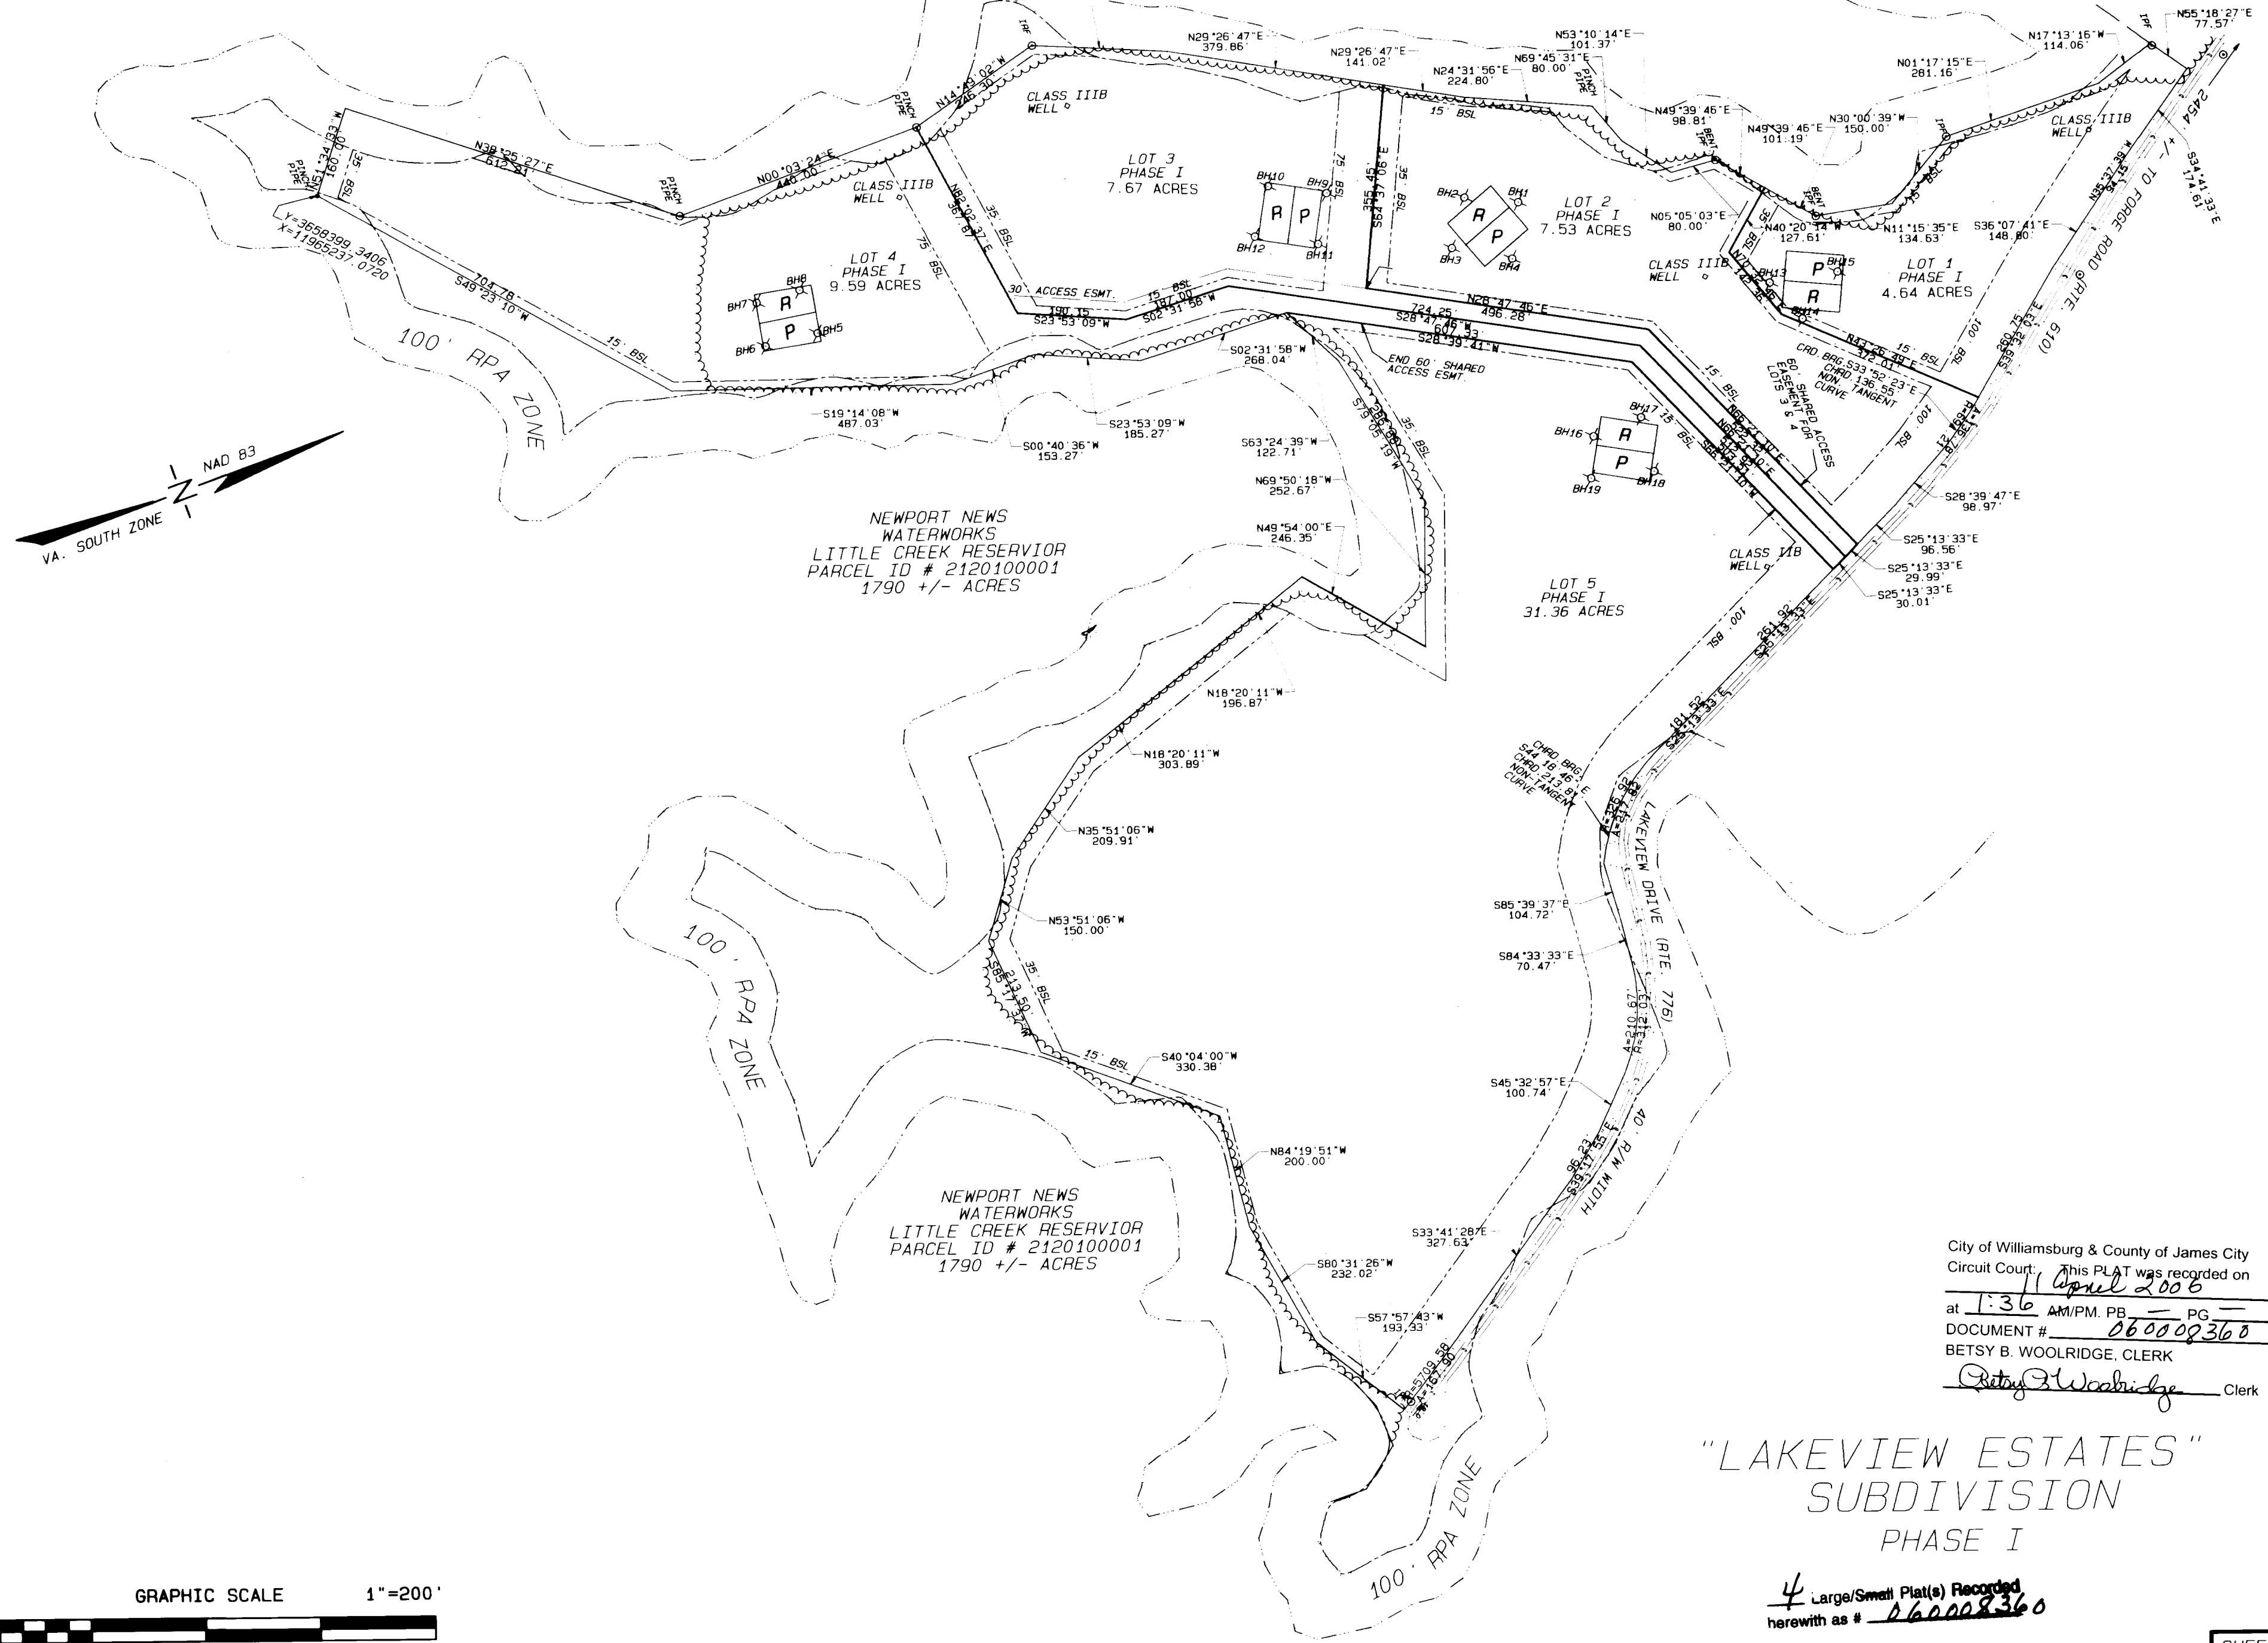

NEWPORT NEWS WATERWORKS
LITTLE CREEK RESERVIOR
PARCEL ID # 2120100001
1790 +/- ACRES

NEWPORT NEWS WATERWORKS
LITTLE CREEK RESERVIOR
PARCEL ID # 2120100001
1790 +/- ACRES

City of Williamsburg & County of James City
Circuit Court. This PLAT was recorded on
at 1:36 AM/PM, PB — PG —
DOCUMENT # 060008360
BETSY B. WOOLRIDGE, CLERK
Betsy Woolridge Clerk

"LAKEVIEW ESTATES"
SUBDIVISION
PHASE I

4 Large/Small Plat(s) Recorded
herewith as # 060008360

