



# # 060008883

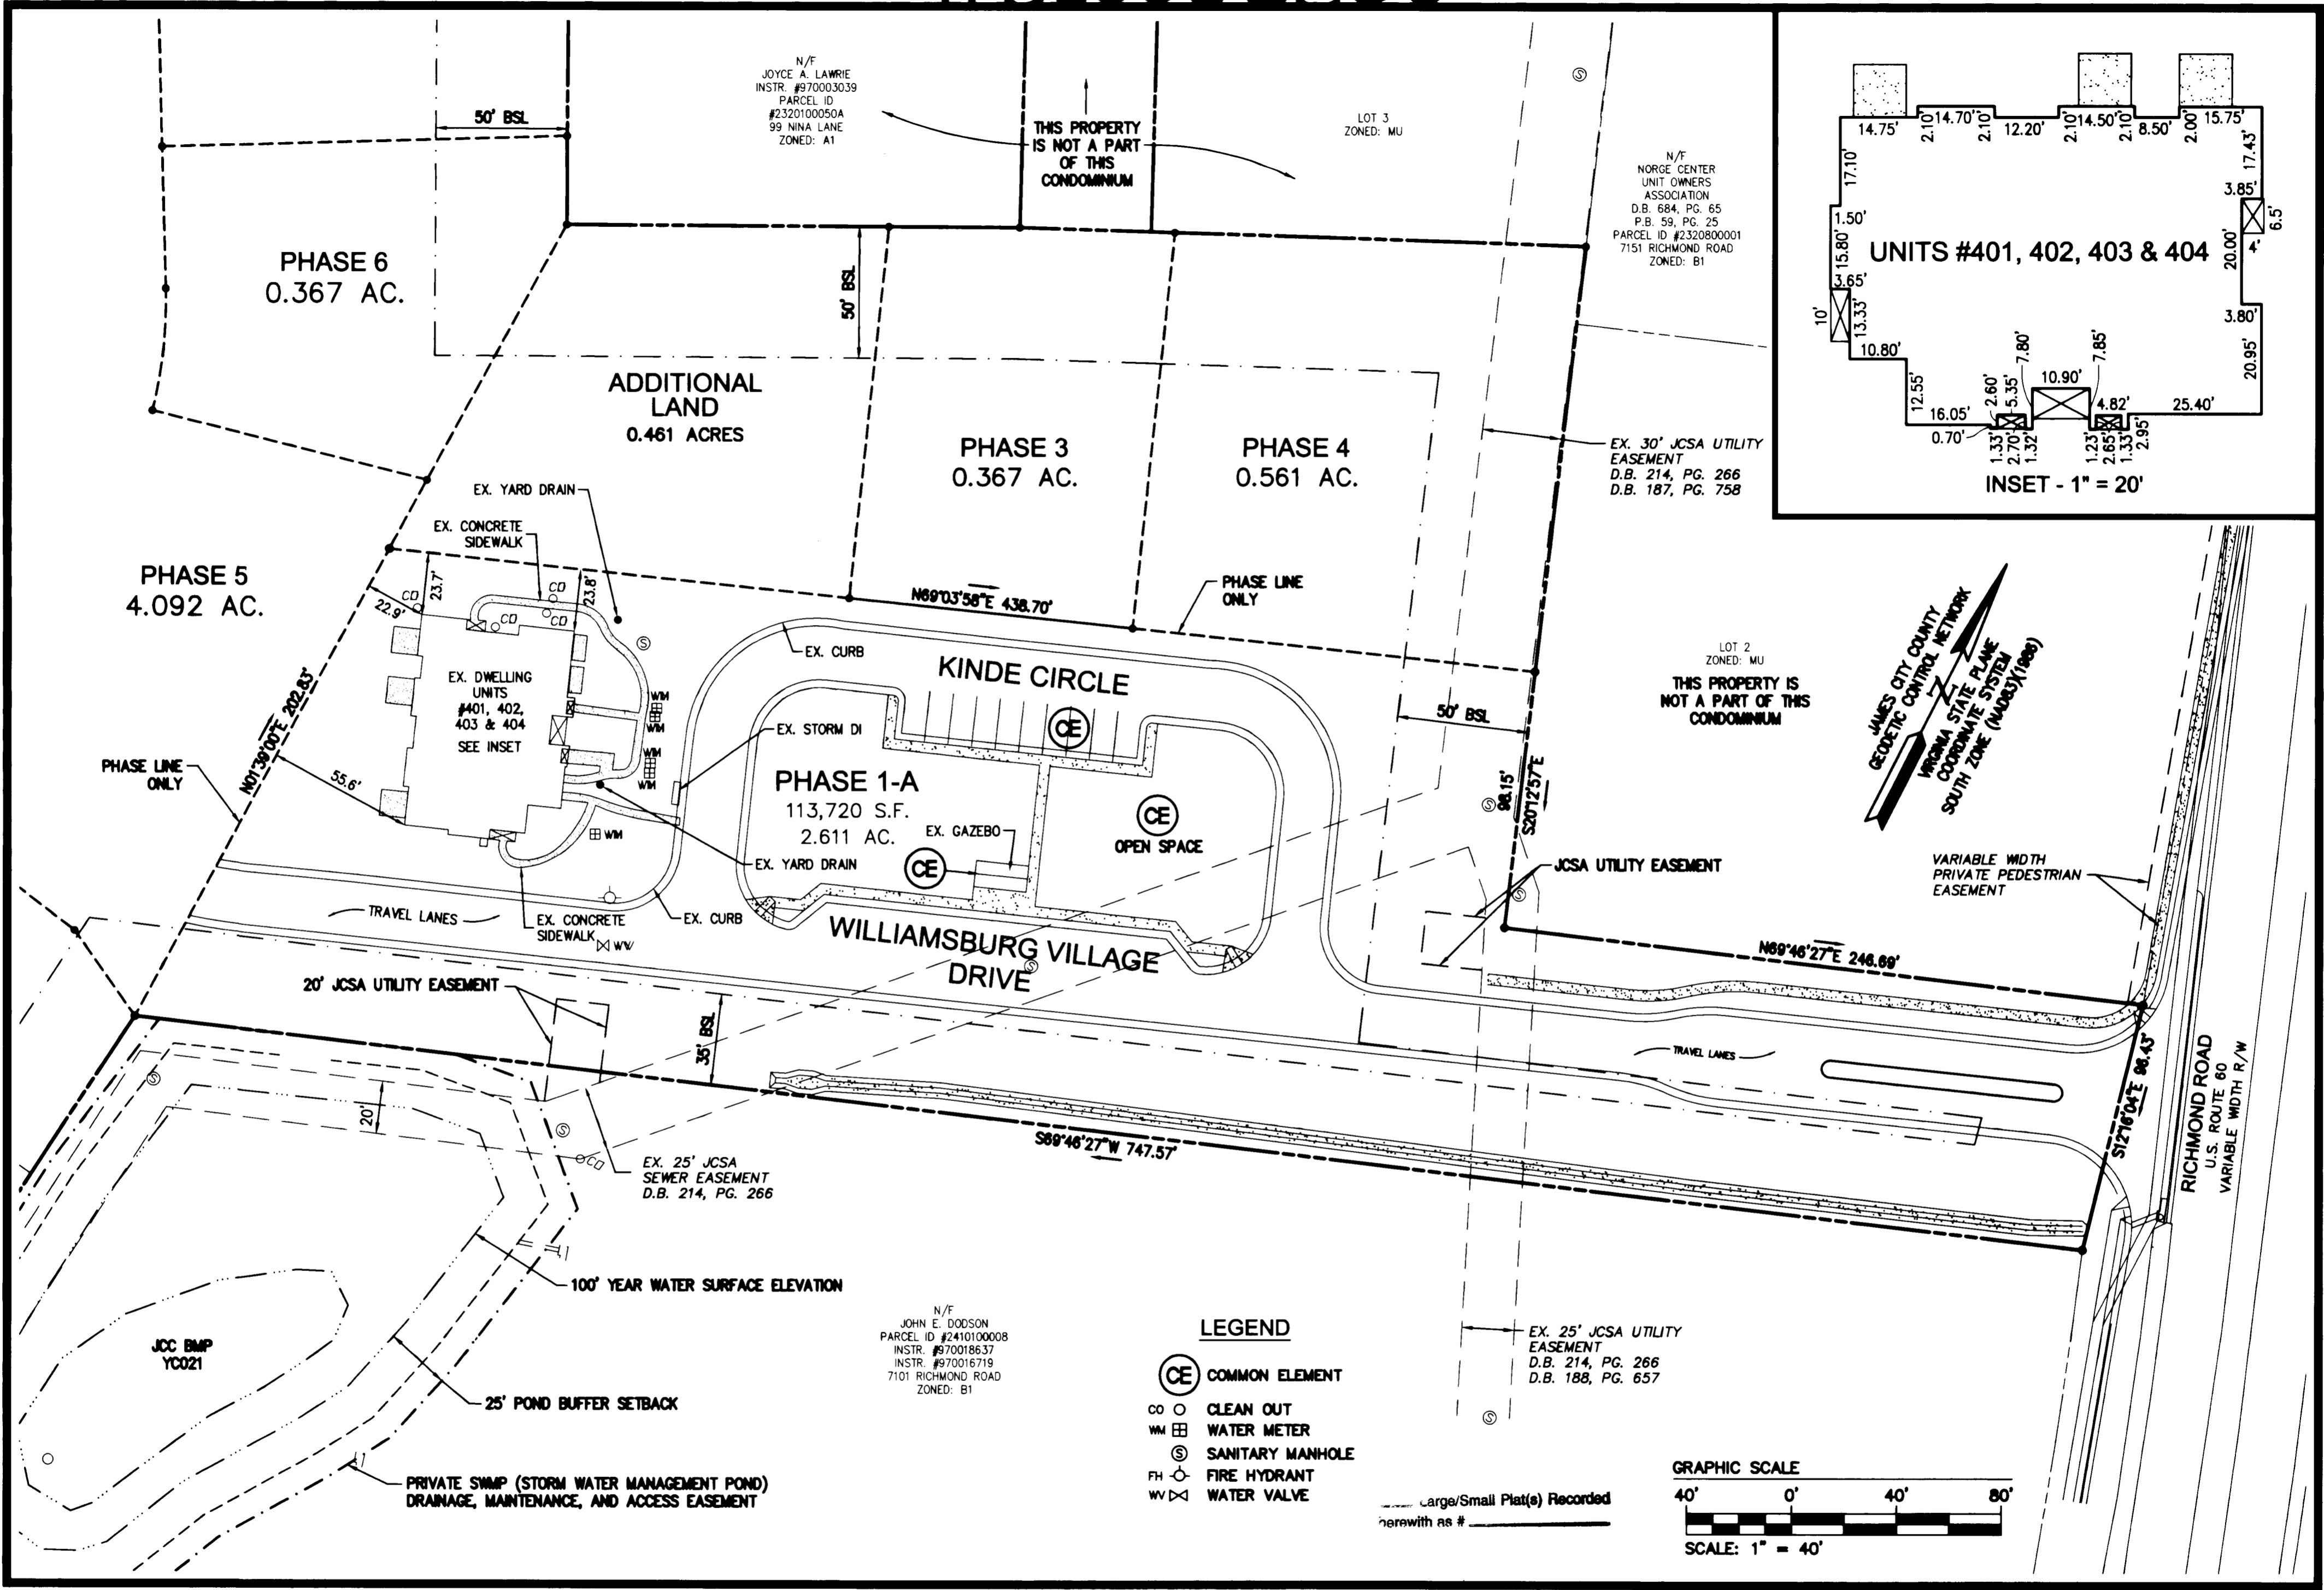


S:\Jobs\1928602-Norge Condo Plats\dwg\Plats\Record\Phase 1\Final Condo Plat PH 1-A\1928602Condo Phase1 Sh. 02.dwg, 4/14/2006 4:30:30 PM, EAW

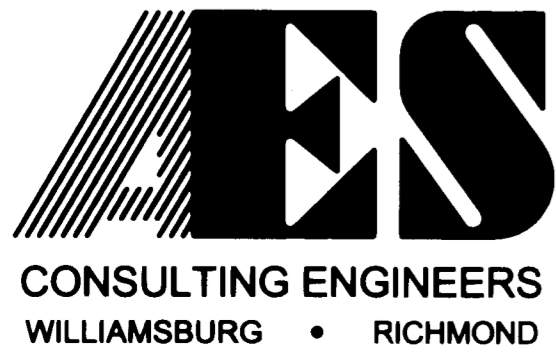

5248 Olde Towne Road, Suite 1  
Williamsburg, Virginia 23188  
(757) 253-0040  
Fax (757) 220-8994

**"EXHIBIT 1"**  
**PLAT OF CONDOMINIUM**  
**WILLIAMSBURG VILLAGE AT NORGE CONDOMINIUM**  
**PHASE 1-A**  
**UNITS #401, 402, 403, AND 404**

STONEHOUSE DISTRICT    COUNTY OF JAMES CITY    VIRGINIA

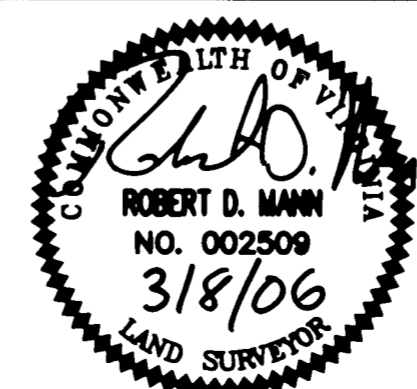

City of Williamsburg & County of James City Circuit Court, This PLAT was recorded on <u>16 April 2006</u> at <u>11:42</u> AM/PM-PB PG <u>1</u>	
DOCUMENT # <u>060008883</u>	
BETSY B. WOOLRIDGE, CLERK	
<i>Betsy Woolridge</i> Clerk	
No.	DATE
REVISION / COMMENT / NOTE	
BY	

Designed <b>VMB/JAG</b>	Drawn <b>AWT</b>
Scale <b>1"=40'</b>	Date <b>3/8/06</b>
Project No. <b>9286-2</b>	
Drawing No. <b>2 of 9</b>	