

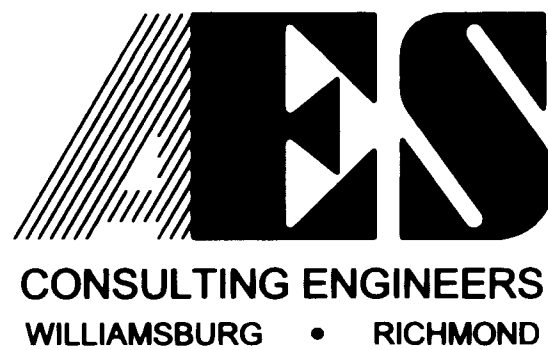


#060012312

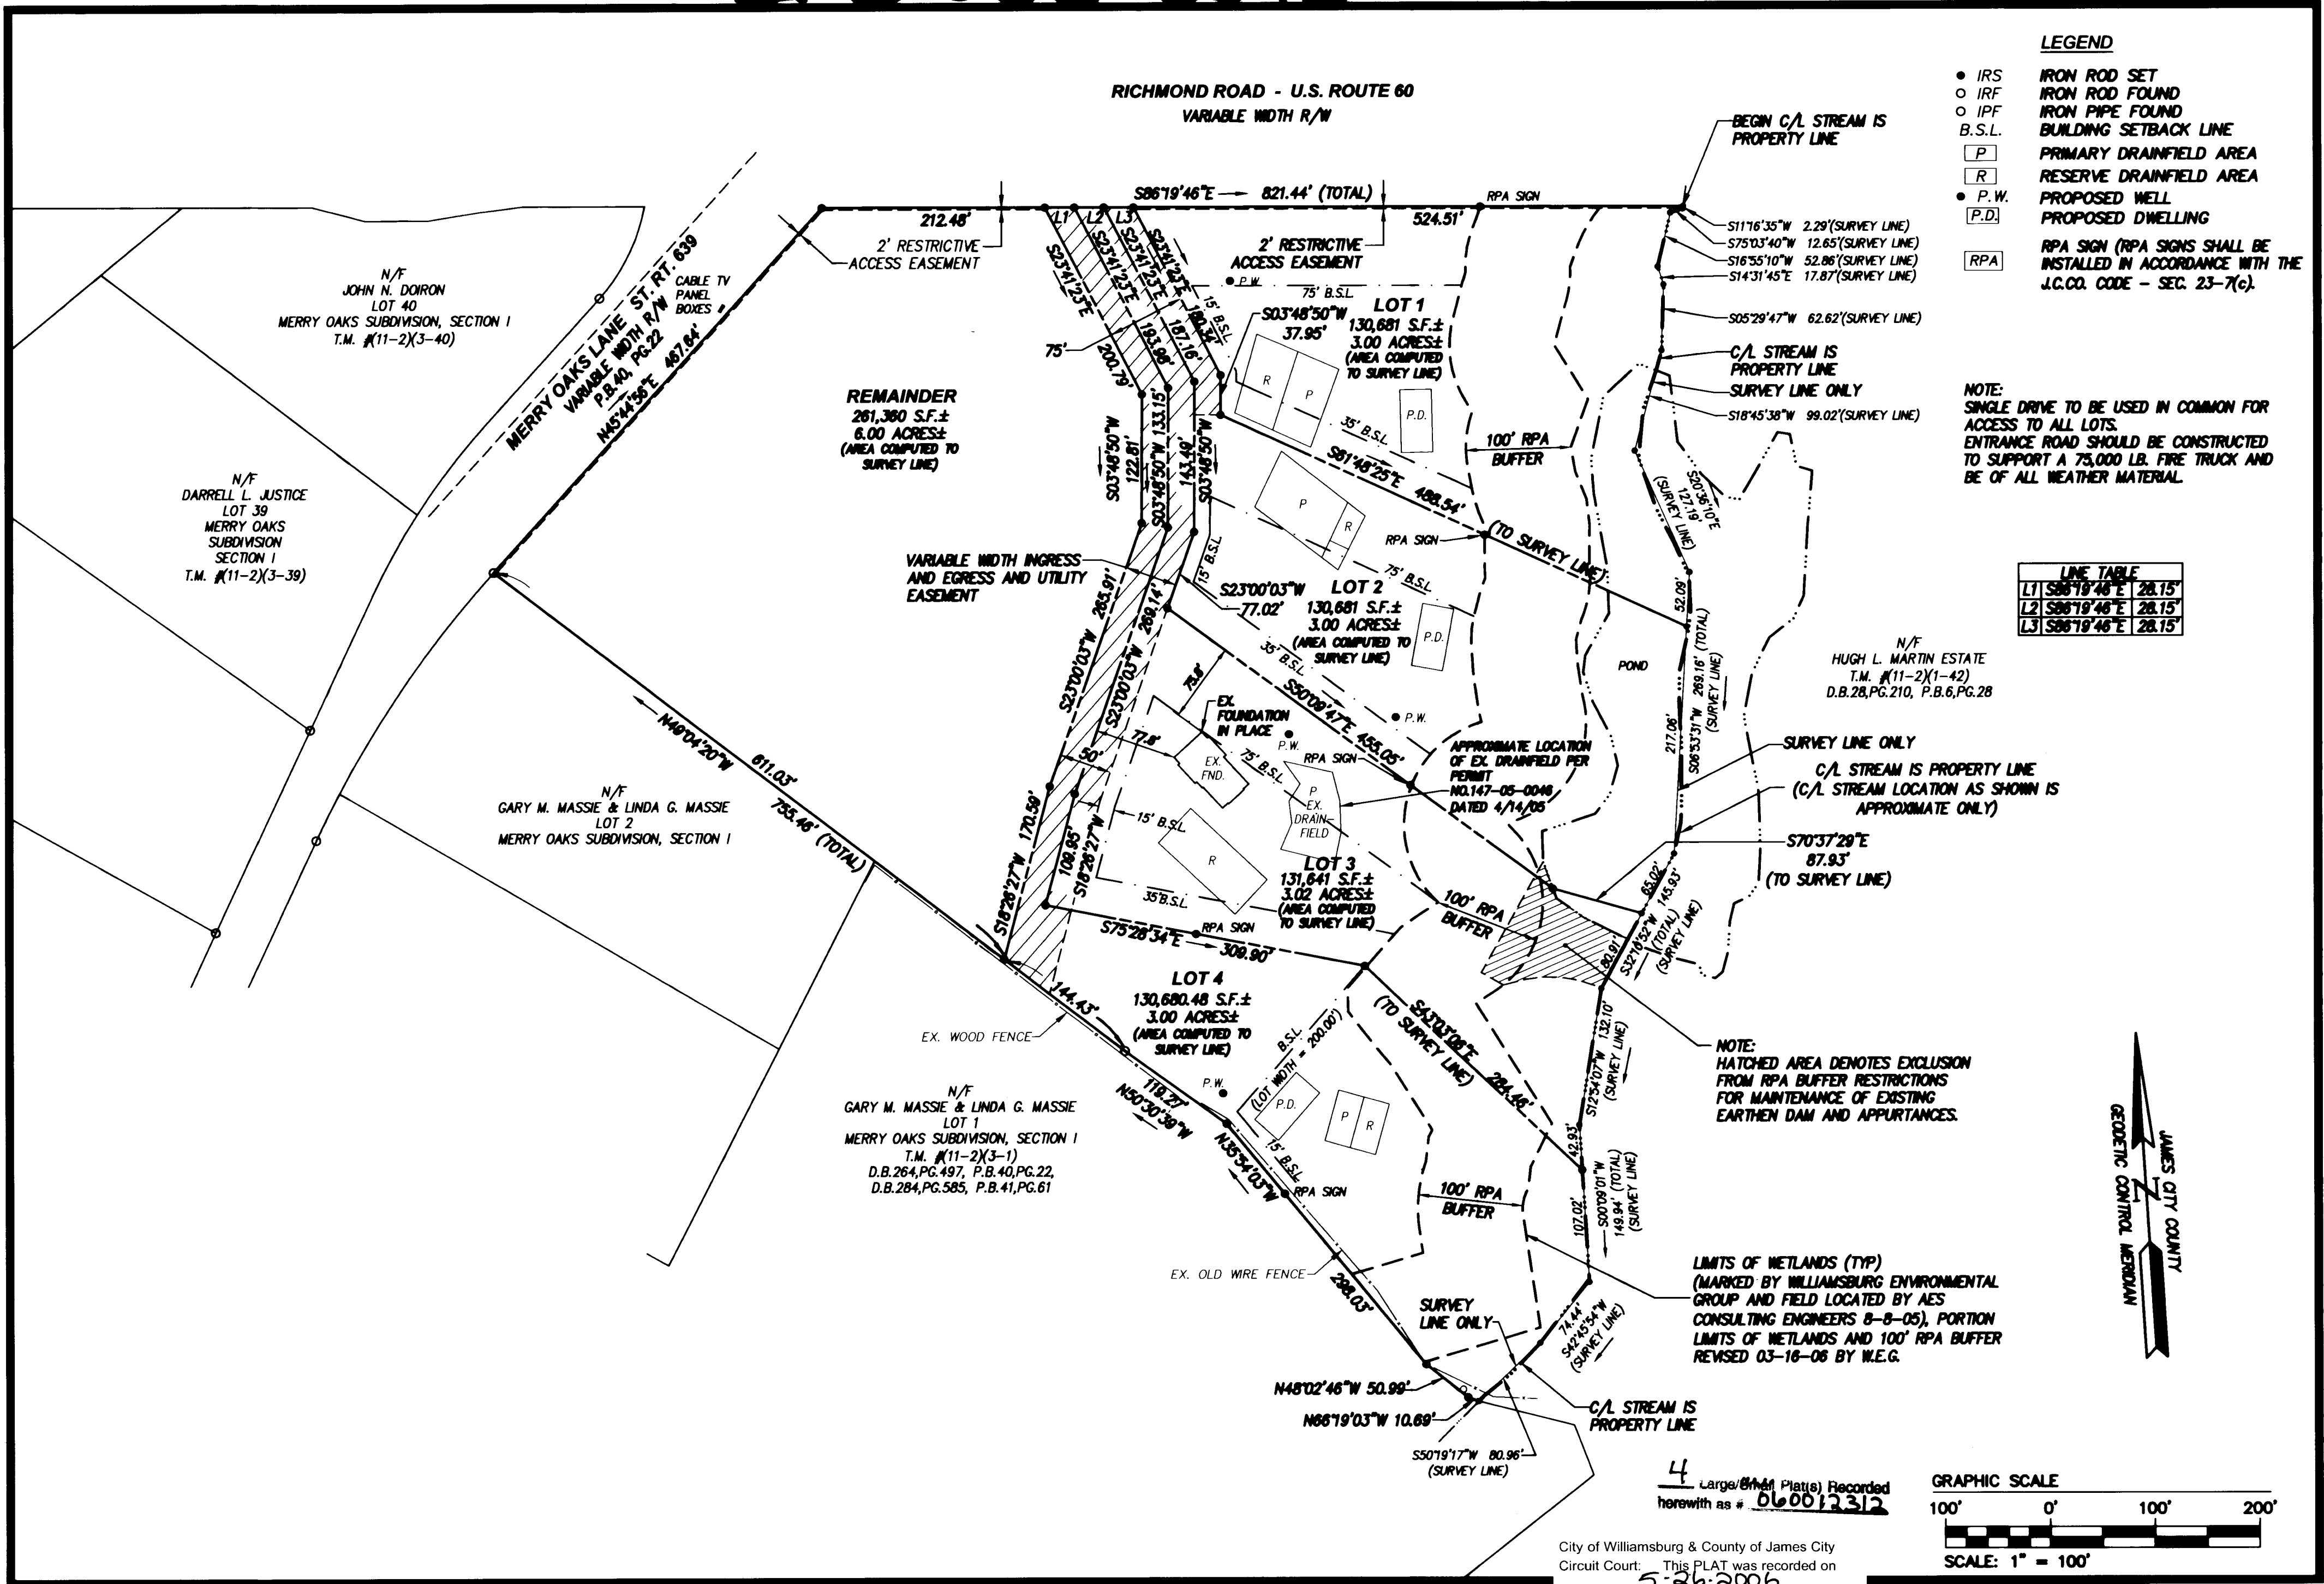

5248 Olde Towne Road, Suite 1
Williamsburg, Virginia 23188
(757) 253-0040
Fax (757) 220-8994

PLAT OF SUBDIVISION
"HICKORY HILL"
LOTS 1 - 4
CONTAINING 18.02 ACRES±
OWNED BY ARGO, L.L.C.
PROPERTY ADDRESS: #8739 RICHMOND ROAD
STONEHOUSE DISTRICT JAMES CITY COUNTY VIRGINIA

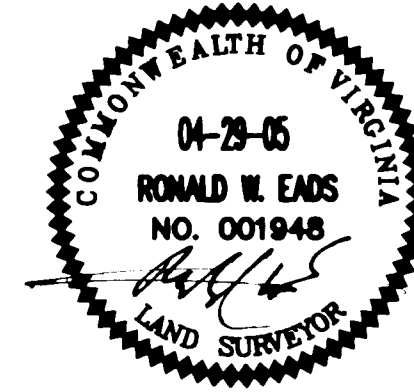

City of Williamsburg & County of James City Circuit Court: This PLAT was recorded on **5-26-2006** at **9:23** AM/PM, PB PG. DOCUMENT # **060012312** Betsy B. Woolridge, CLERK

No.	DATE	REVISION / COMMENT / NOTE	BY
3	3/30/06	REVISED BUILDING SETBACKS & RPA BUFFER LOTS 1-4	RWE
2	10/17/05	REVISED PER COUNTY COMMENTS DATED 09/12/05	RWE
1	7/29/05	REVISED PER COUNTY COMMENTS DATED 7/22/05	RWE

Designed	Drawn
RWE	EAW
Scale	Date
1"=100'	4/29/05
Project No.	
9569-00	
Drawing No.	
2 of 2	