

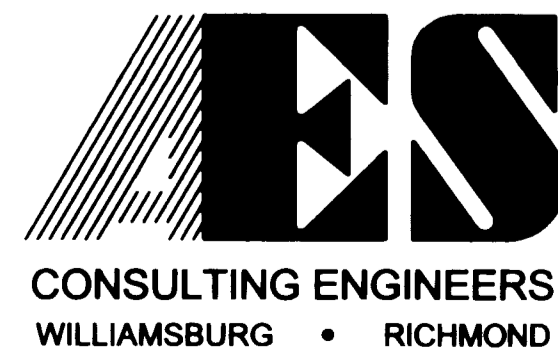


#060012312

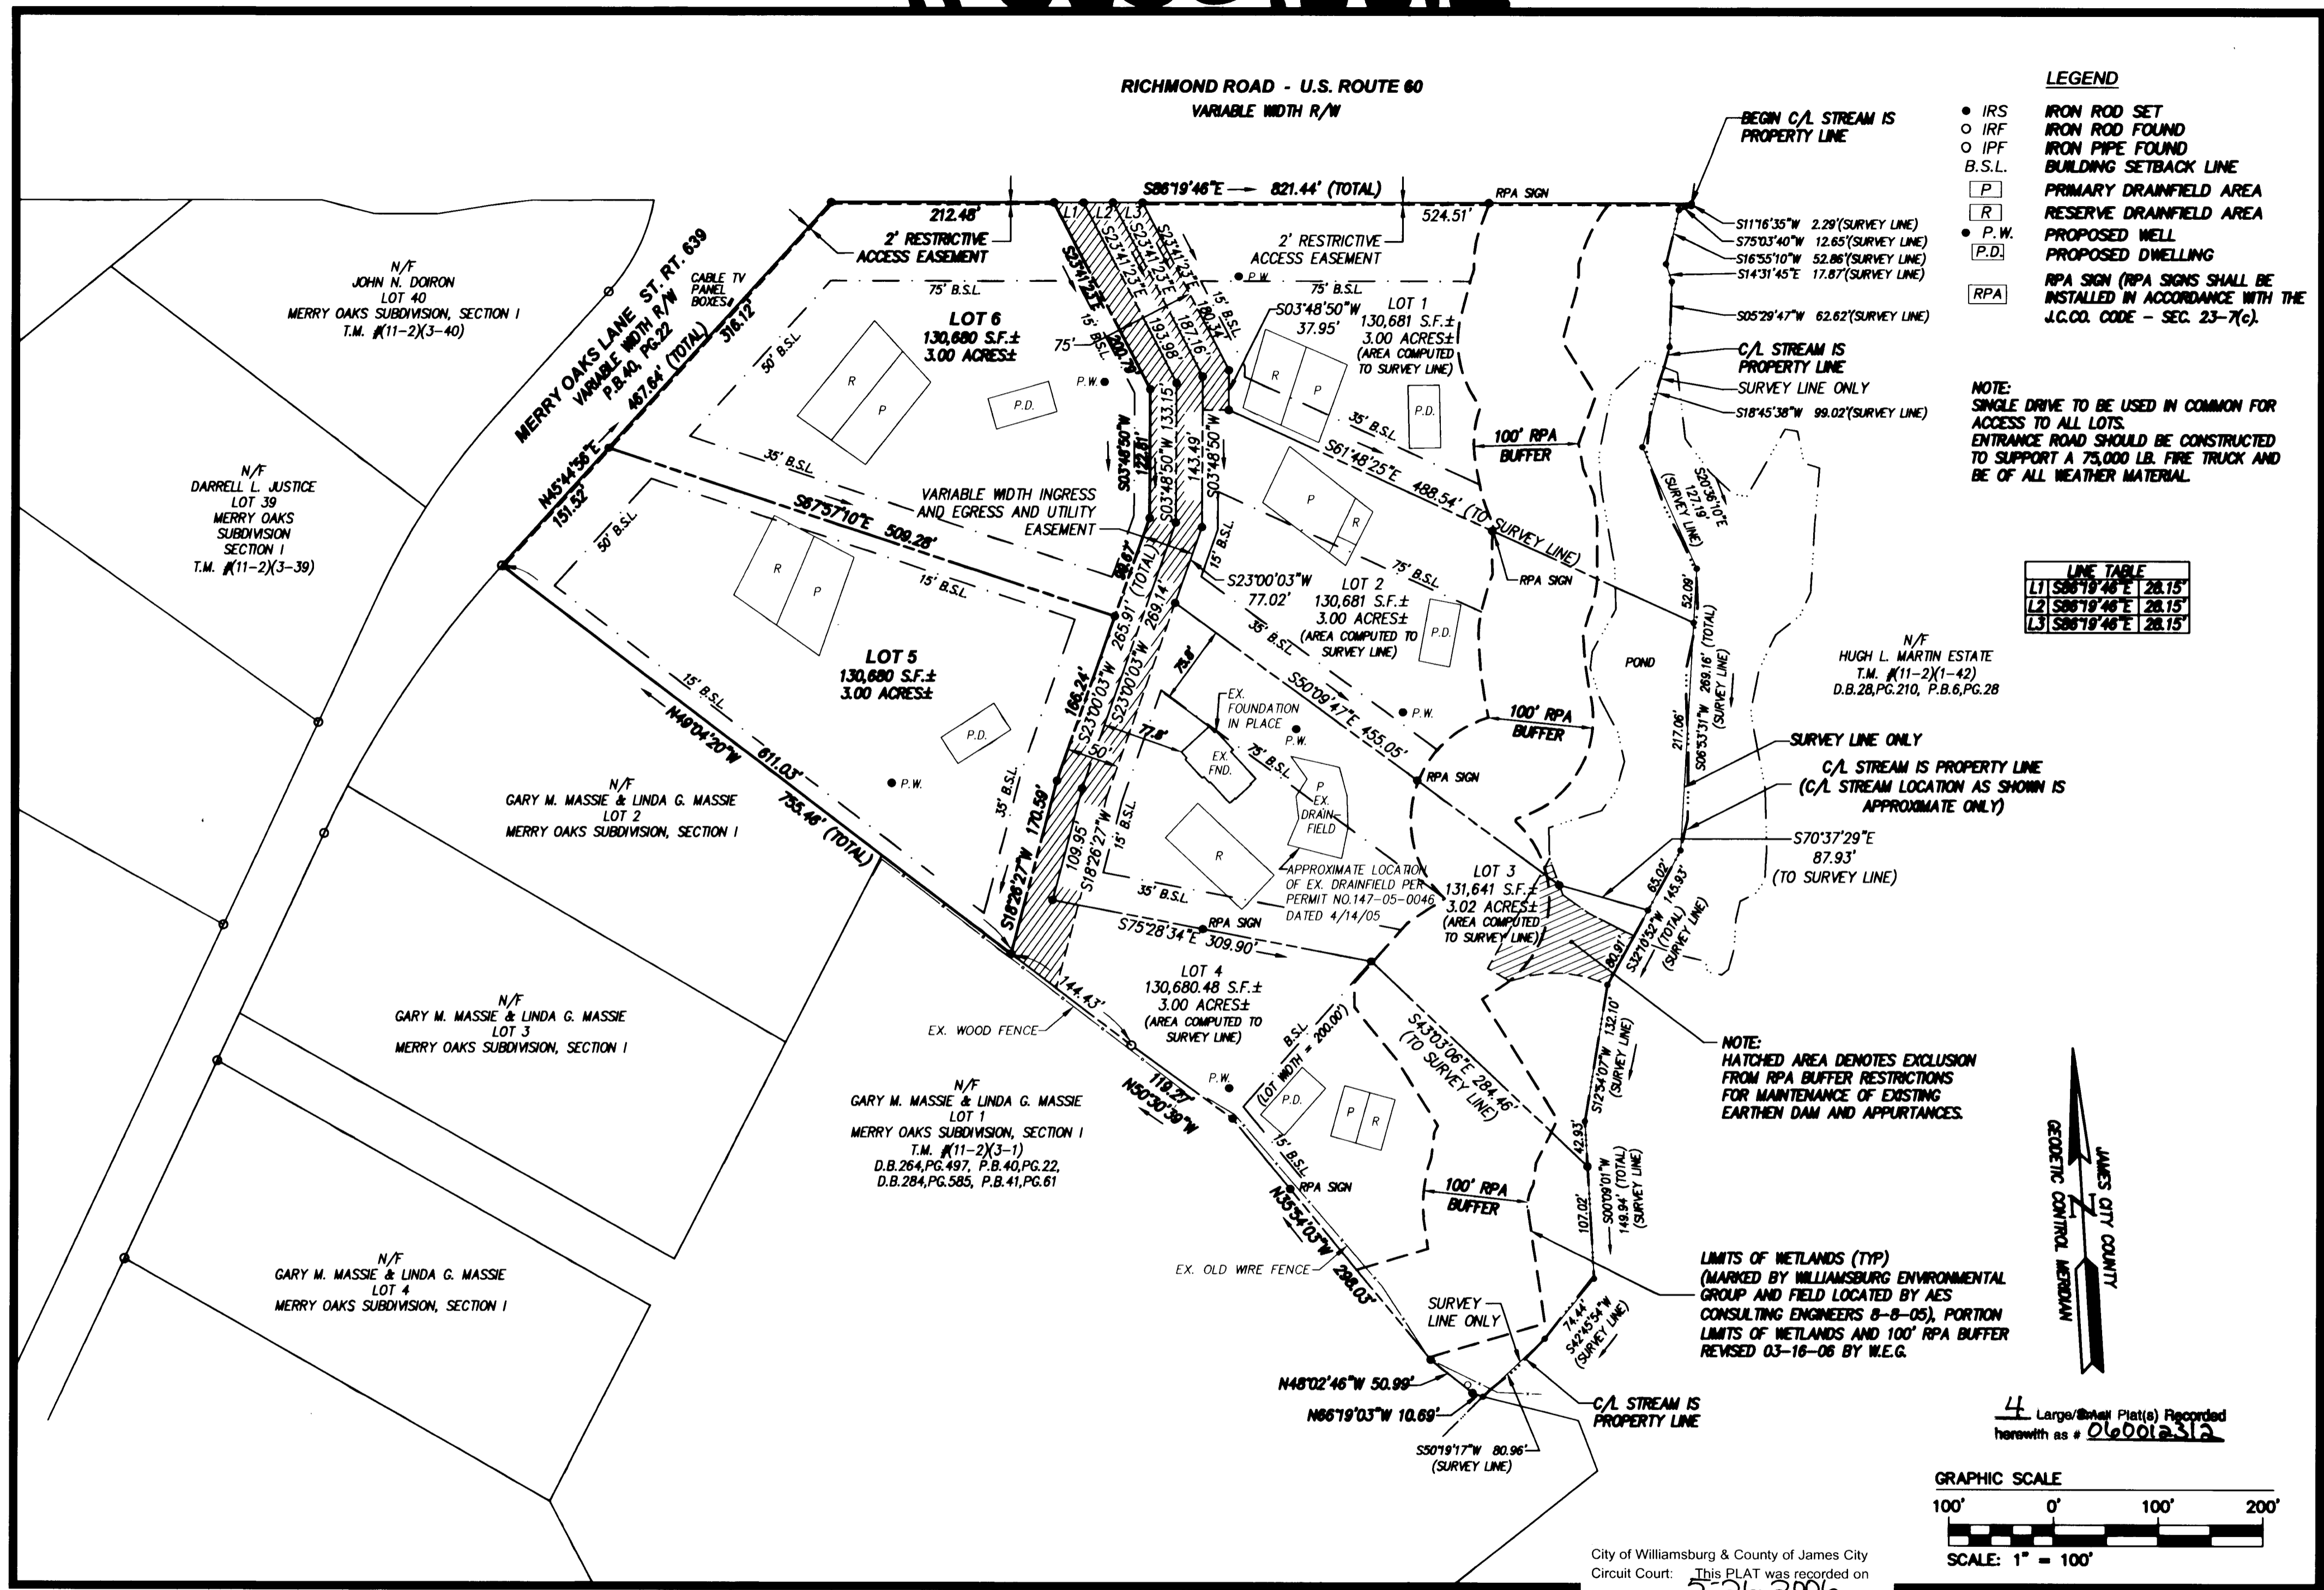

5248 Olde Towne Road, Suite 1
Williamsburg, Virginia 23188
(757) 253-0040
Fax (757) 220-8994

PLAT OF SUBDIVISION
"HICKORY HILL"
LOTS 5 - 6
CONTAINING 18.02 ACRES±
OWNED BY ARGO, L.L.C.
PROPERTY ADDRESS: #8739 RICHMOND ROAD
STONEHOUSE DISTRICT JAMES CITY COUNTY VIRGINIA

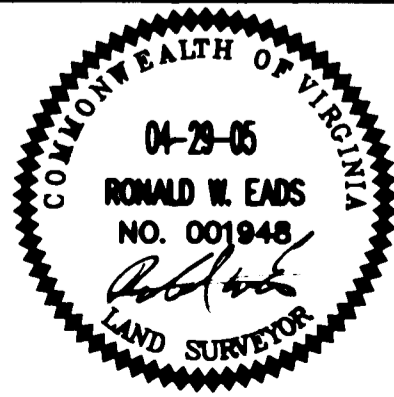

| No. | DATE | REVISION / COMMENT / NOTE | BY |
|-----|----------|---|-----|
| 3 | 3/30/06 | REVISED BUILDING SETBACKS & RPA BUFFER LOTS 1-4 | RWE |
| 2 | 10/17/05 | REVISED PER COUNTY COMMENTS DATED 09/12/05 | RWE |
| 1 | 7/29/05 | REVISED PER COUNTY COMMENTS DATED 7/22/05 | RWE |

| Designed | Drawn |
|-------------|---------|
| RWE | EAW |
| Scale | Date |
| 1"=100' | 4/29/05 |
| Project No. | |
| 9589-00 | |
| Drawing No. | |
| 2 of 2 | |