
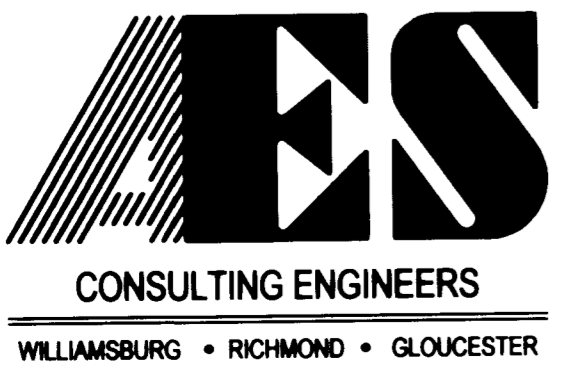



S:\Vetels\9286\02 - Norge Condo Plats\dwg\Phase 7-1\A\928637C\condo-Phase 7-A-9286.dwg, 7/29/2006, 5:42:55 PM

#060018913

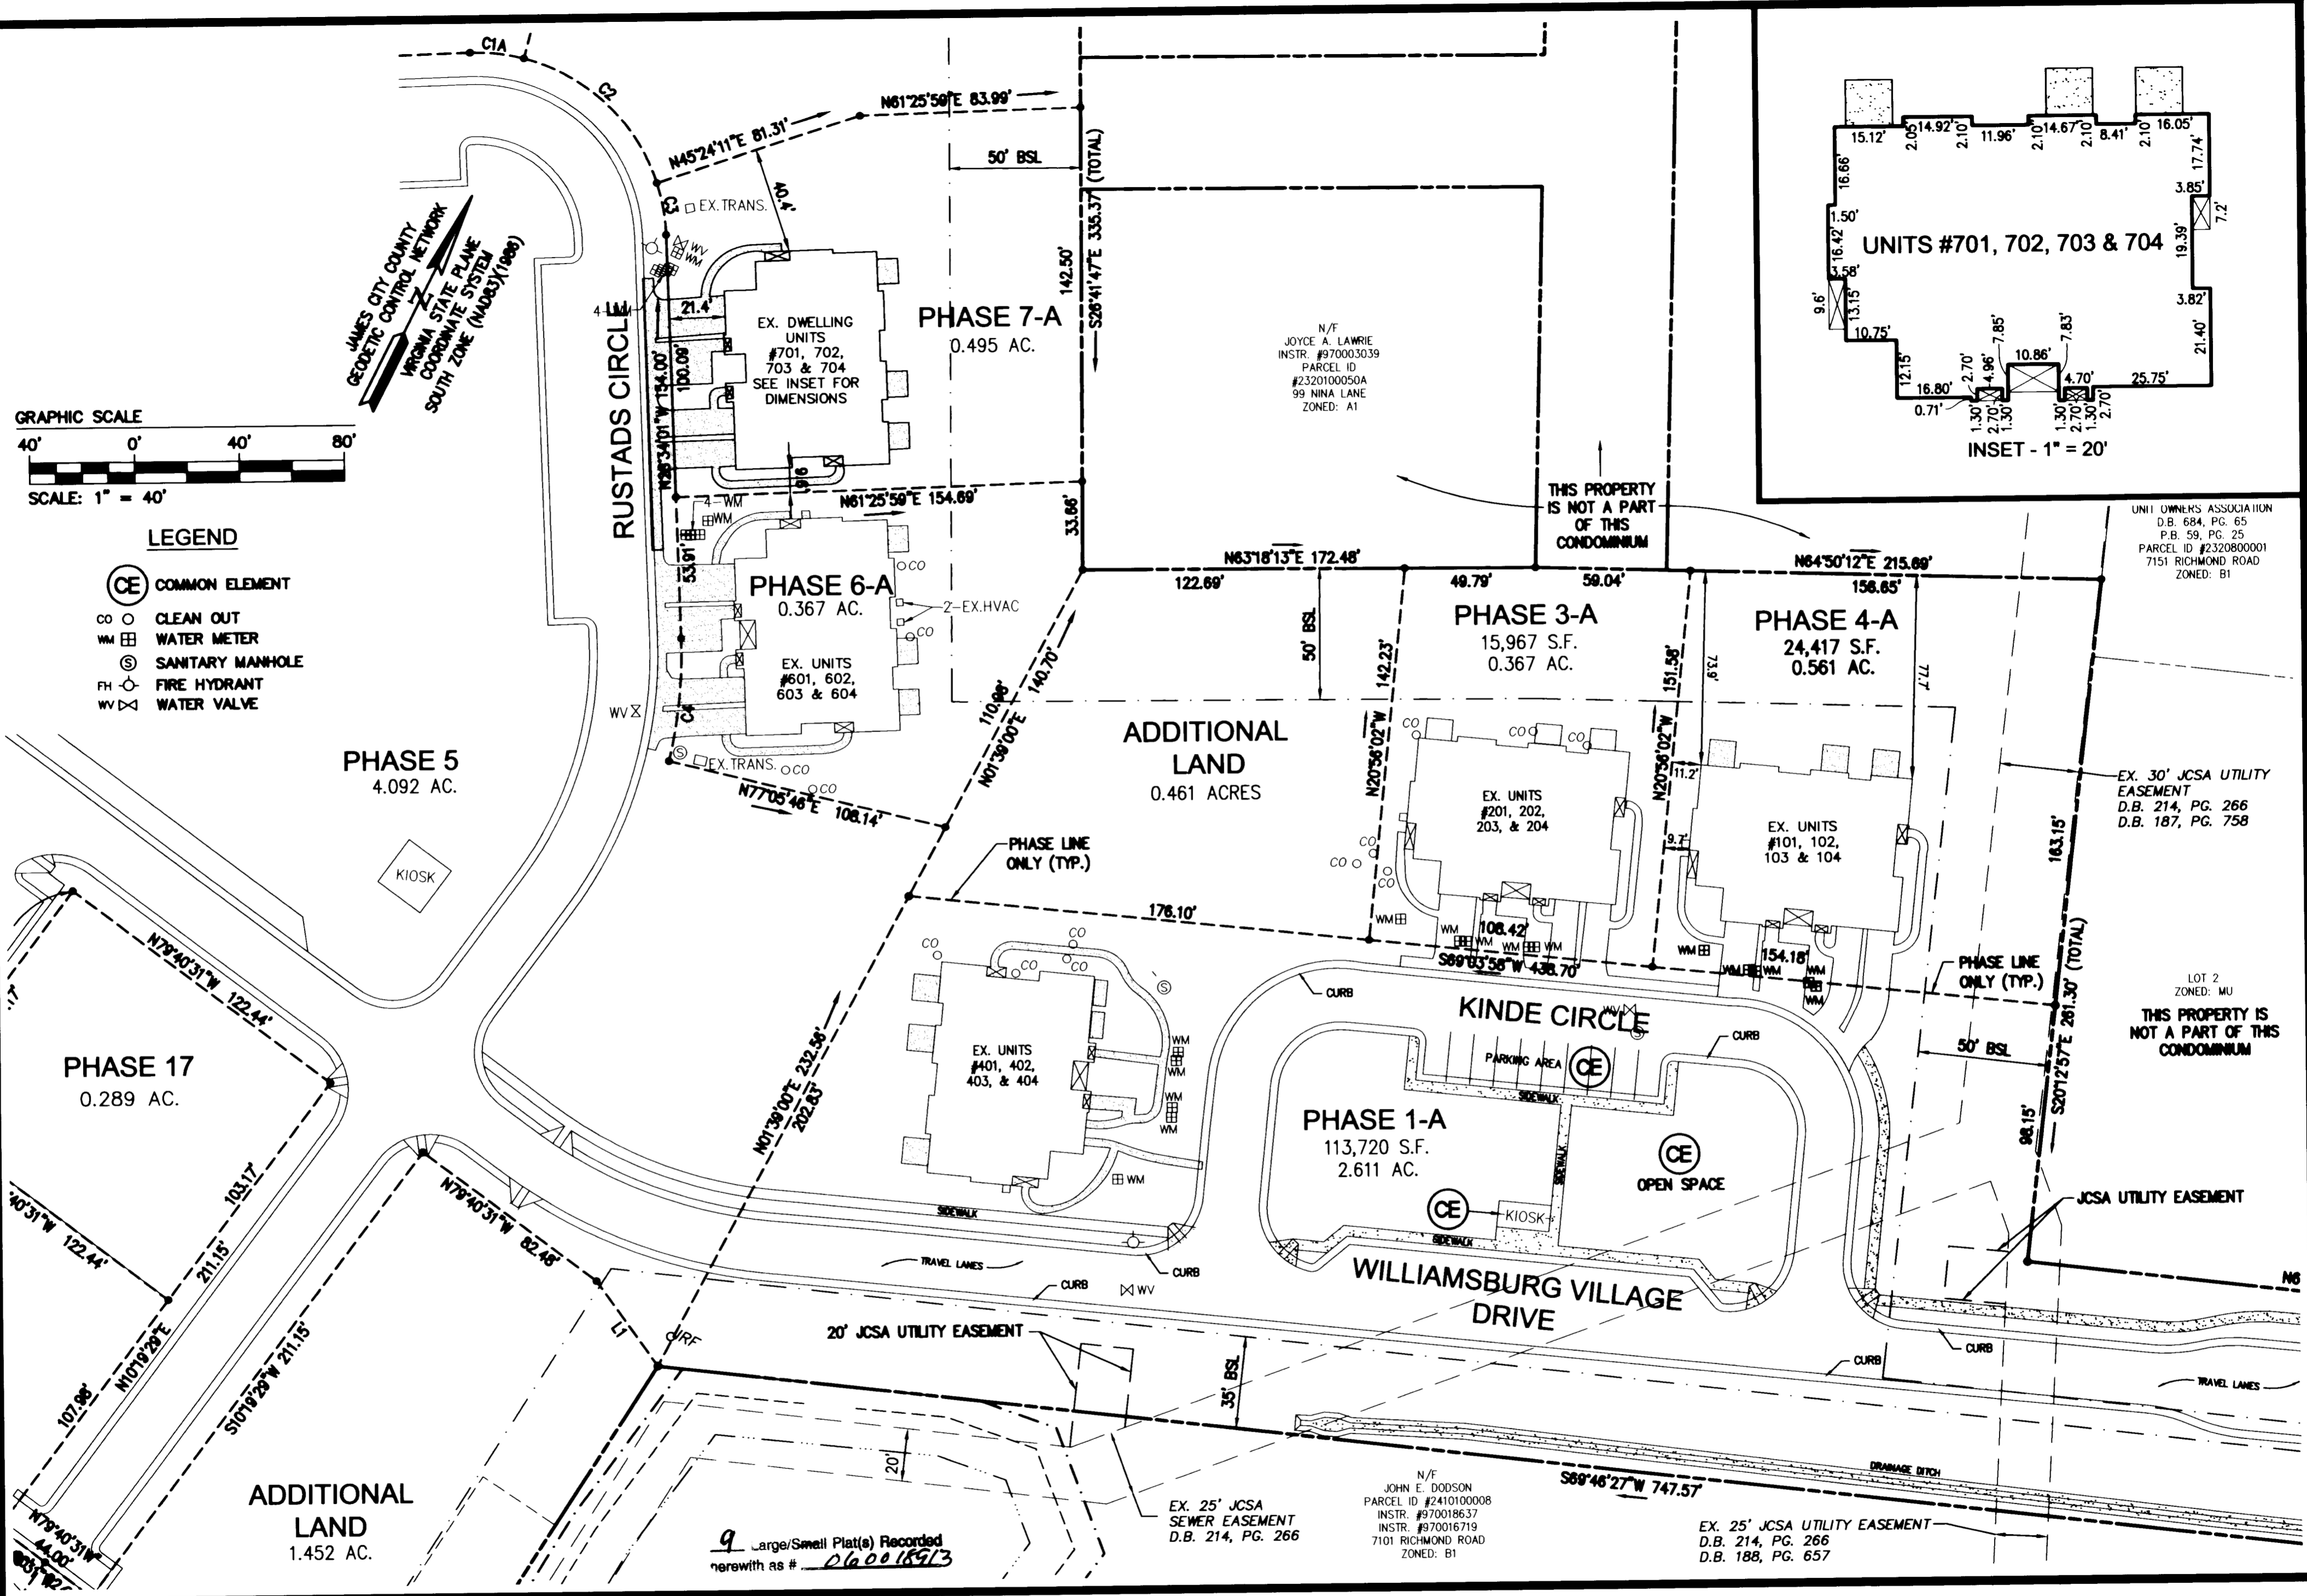

5248 Olde Towne Road, Suite 1
Williamsburg, Virginia 23188
(757) 253-0040
Fax (757) 220-8994

"EXHIBIT 1"
PLAT OF CONDOMINIUM
WILLIAMSBURG VILLAGE AT NORGE CONDOMINIUM
PHASE 7-A
UNITS #701, 702, 703, AND 704
STONEHOUSE DISTRICT COUNTY OF JAMES CITY VIRGINIA

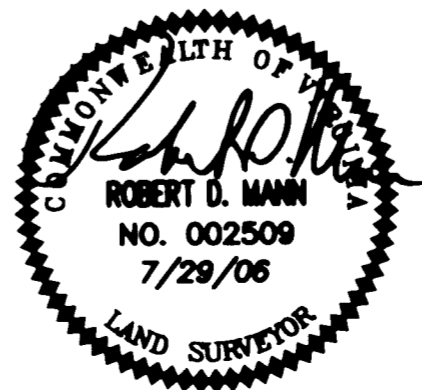

City of Williamsburg & County of James City			
Circuit Court: This PLAT was recorded on			
at 11:24 AM/PM/PB PG			
DOCUMENT # 060018913			
BETSY B. WOOLRIDGE, CLERK			
Betsy B. Woolridge Clerk			
No.	DATE	REVISION / COMMENT / NOTE	BY

Designed VMB/JAG	Drawn AWT
Scale 1"=40'	Date 7/29/06
Project No. 9286-2	
Drawing No. 2 of 9	