



#060030329

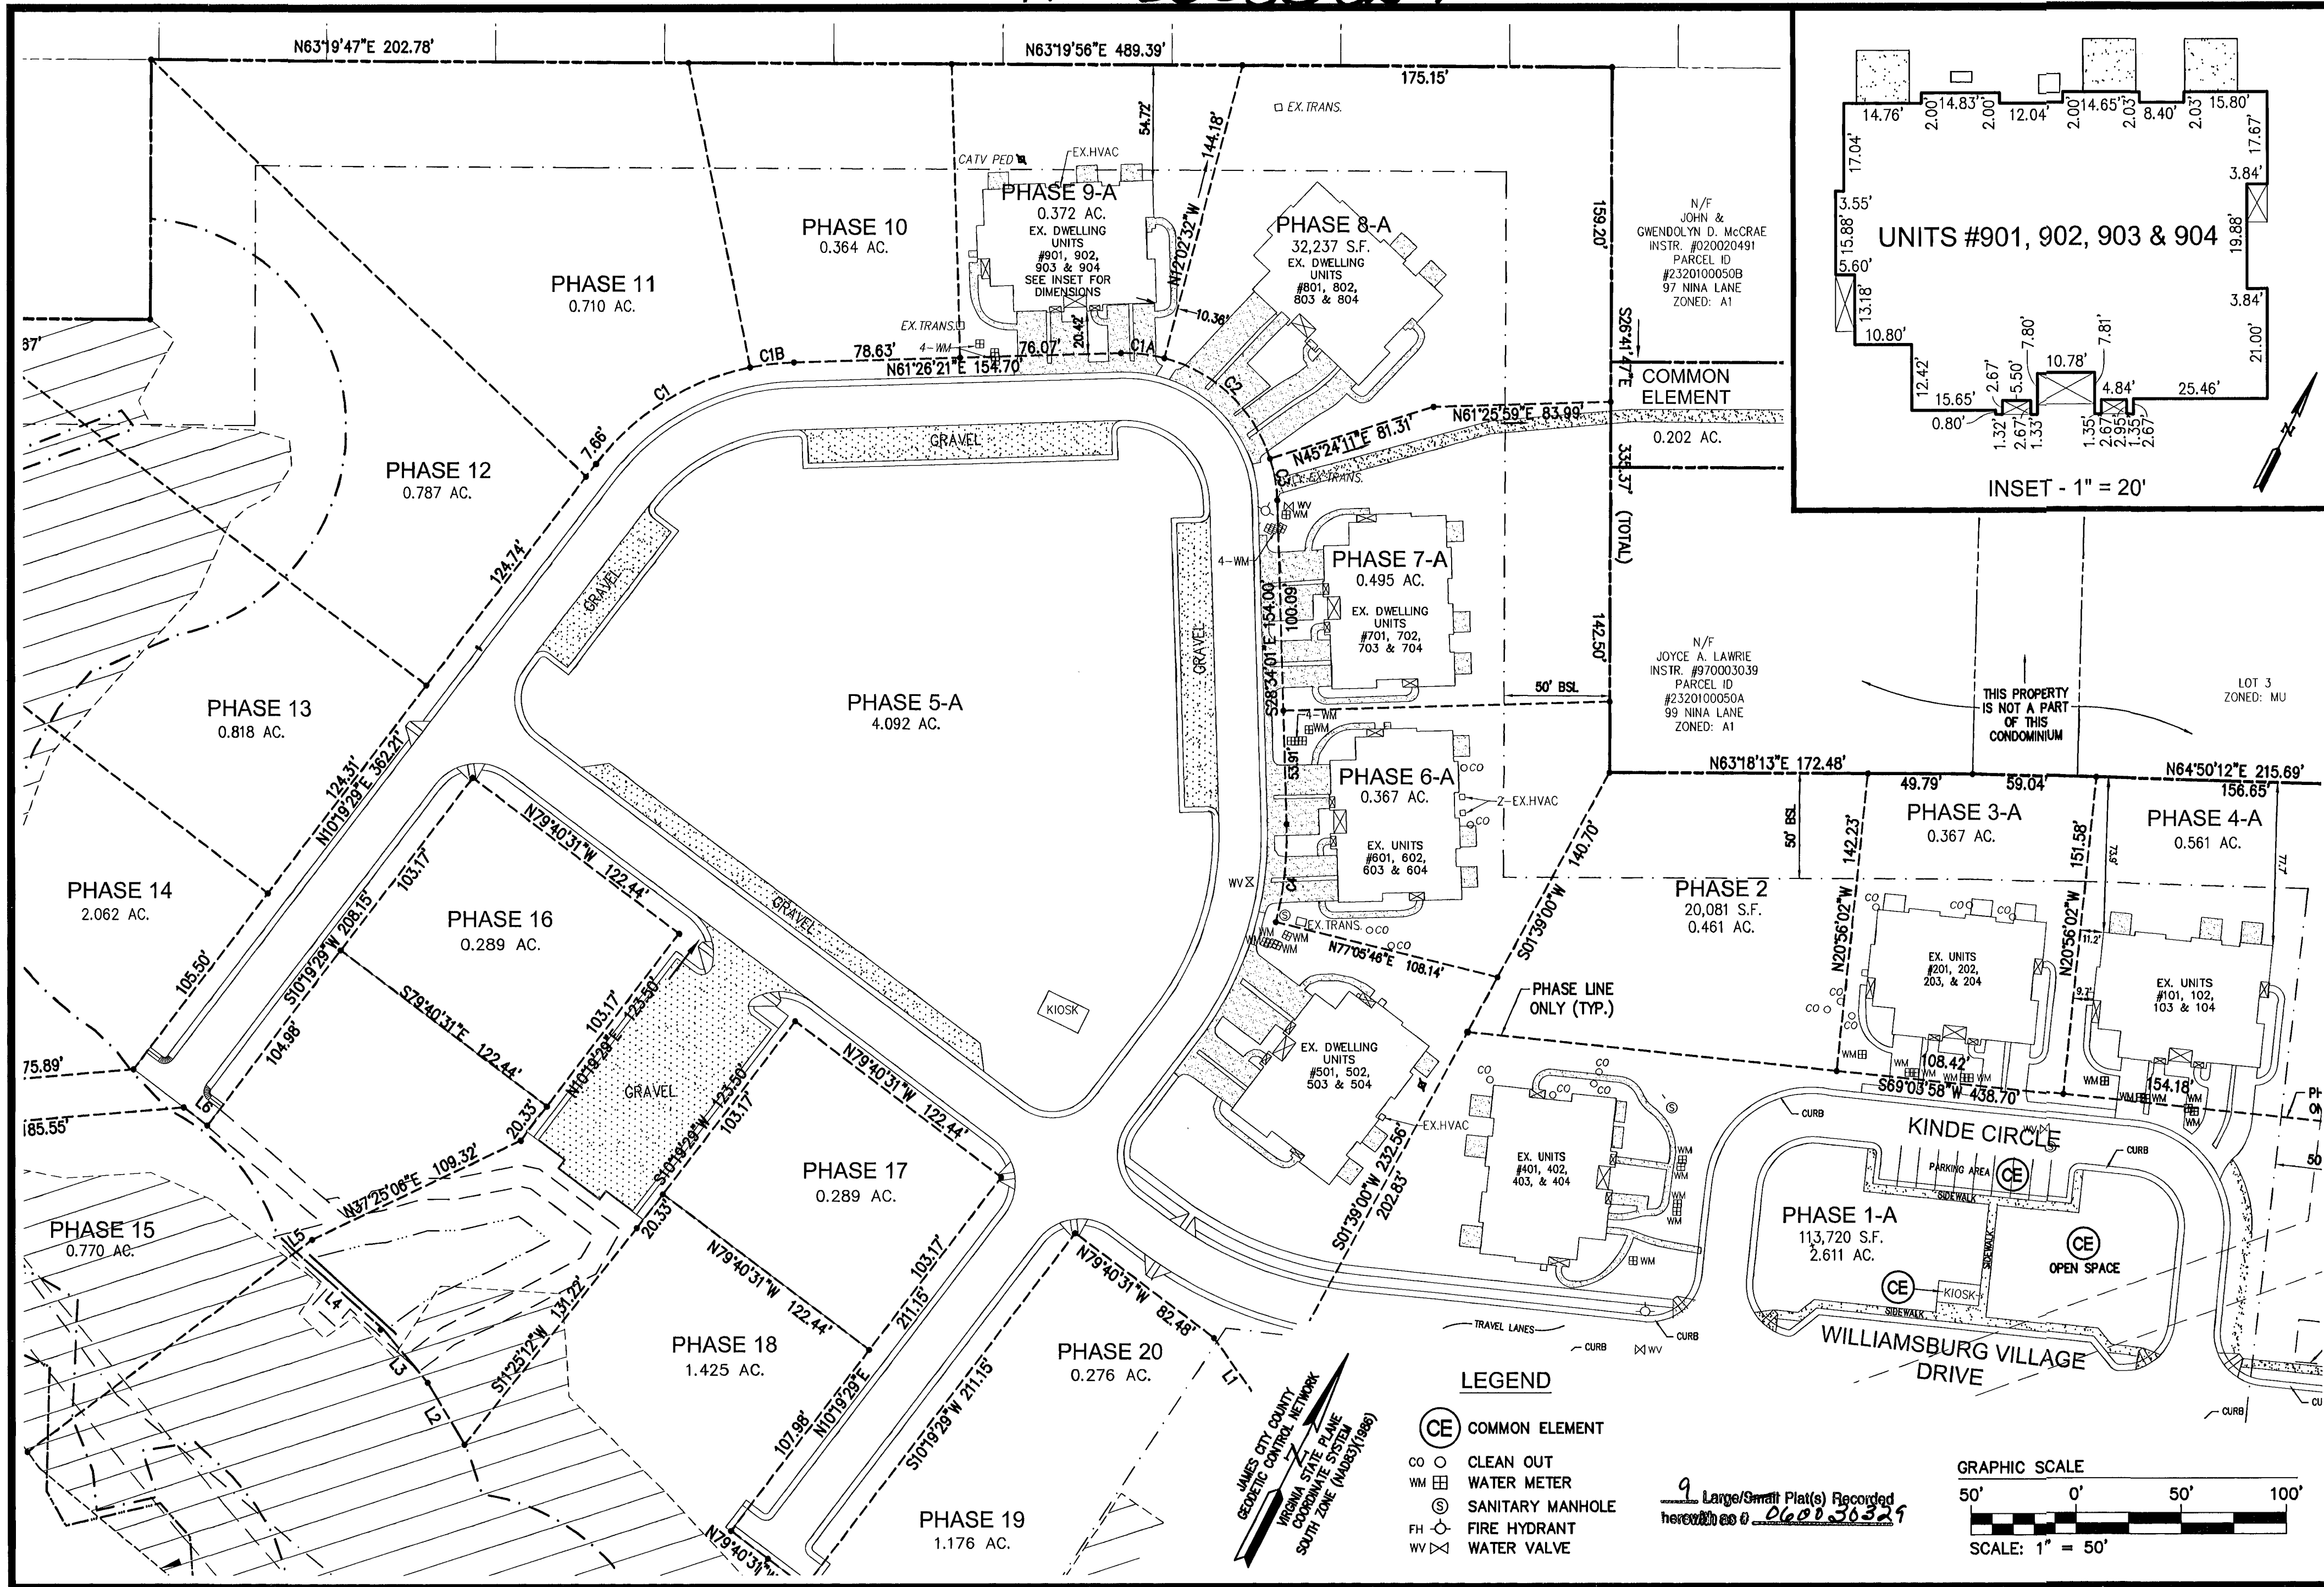

"EXHIBIT 1"

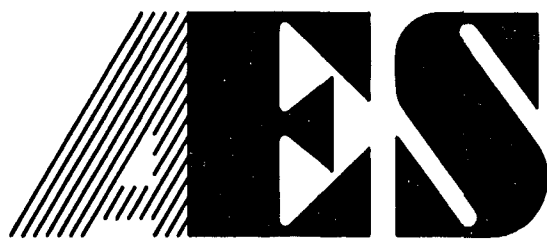

CONSULTING ENGINEERS  
 WILLIAMSBURG • RICHMOND • GLOUCESTER

5248 Olde Towne Road, Suite 1  
 Williamsburg, Virginia 23188  
 (757) 253-0040  
 Fax (757) 220-8994

PLAT OF CONDOMINIUM  
**WILLIAMSBURG VILLAGE AT NORGE CONDOMINIUM**  
 PHASE 9-A  
 UNITS #901, 902, 903, AND 904  
 STONEHOUSE DISTRICT COUNTY OF JAMES CITY VIRGINIA



City of Williamsburg & County of James City	
Circuit Court: This PLAT was recorded on	
15 December 2008	
at 9:13 AM/PM-PB PG	
DOCUMENT # 060030329	
BETSY B. WOOLRIDGE, CLERK	
Betsy B. Woolridge Clerk	
No.	DATE
REVISION / COMMENT / NOTE	
BY	

Designed	Drawn
VMB/JAG	AWT/MLH
Scale	Date
1"=50'	12/1/06
Project No.	
9286-2	
Drawing No.	
2 of 9	

S:\Jobs\9286\02-Norge Condo Plats\dwg\Plats\Record\Phase 9-A Sh 02.dwg, 12/5/2006 5:08:43 PM, Plotter HP 500 Mylar.pcl