


#060031477

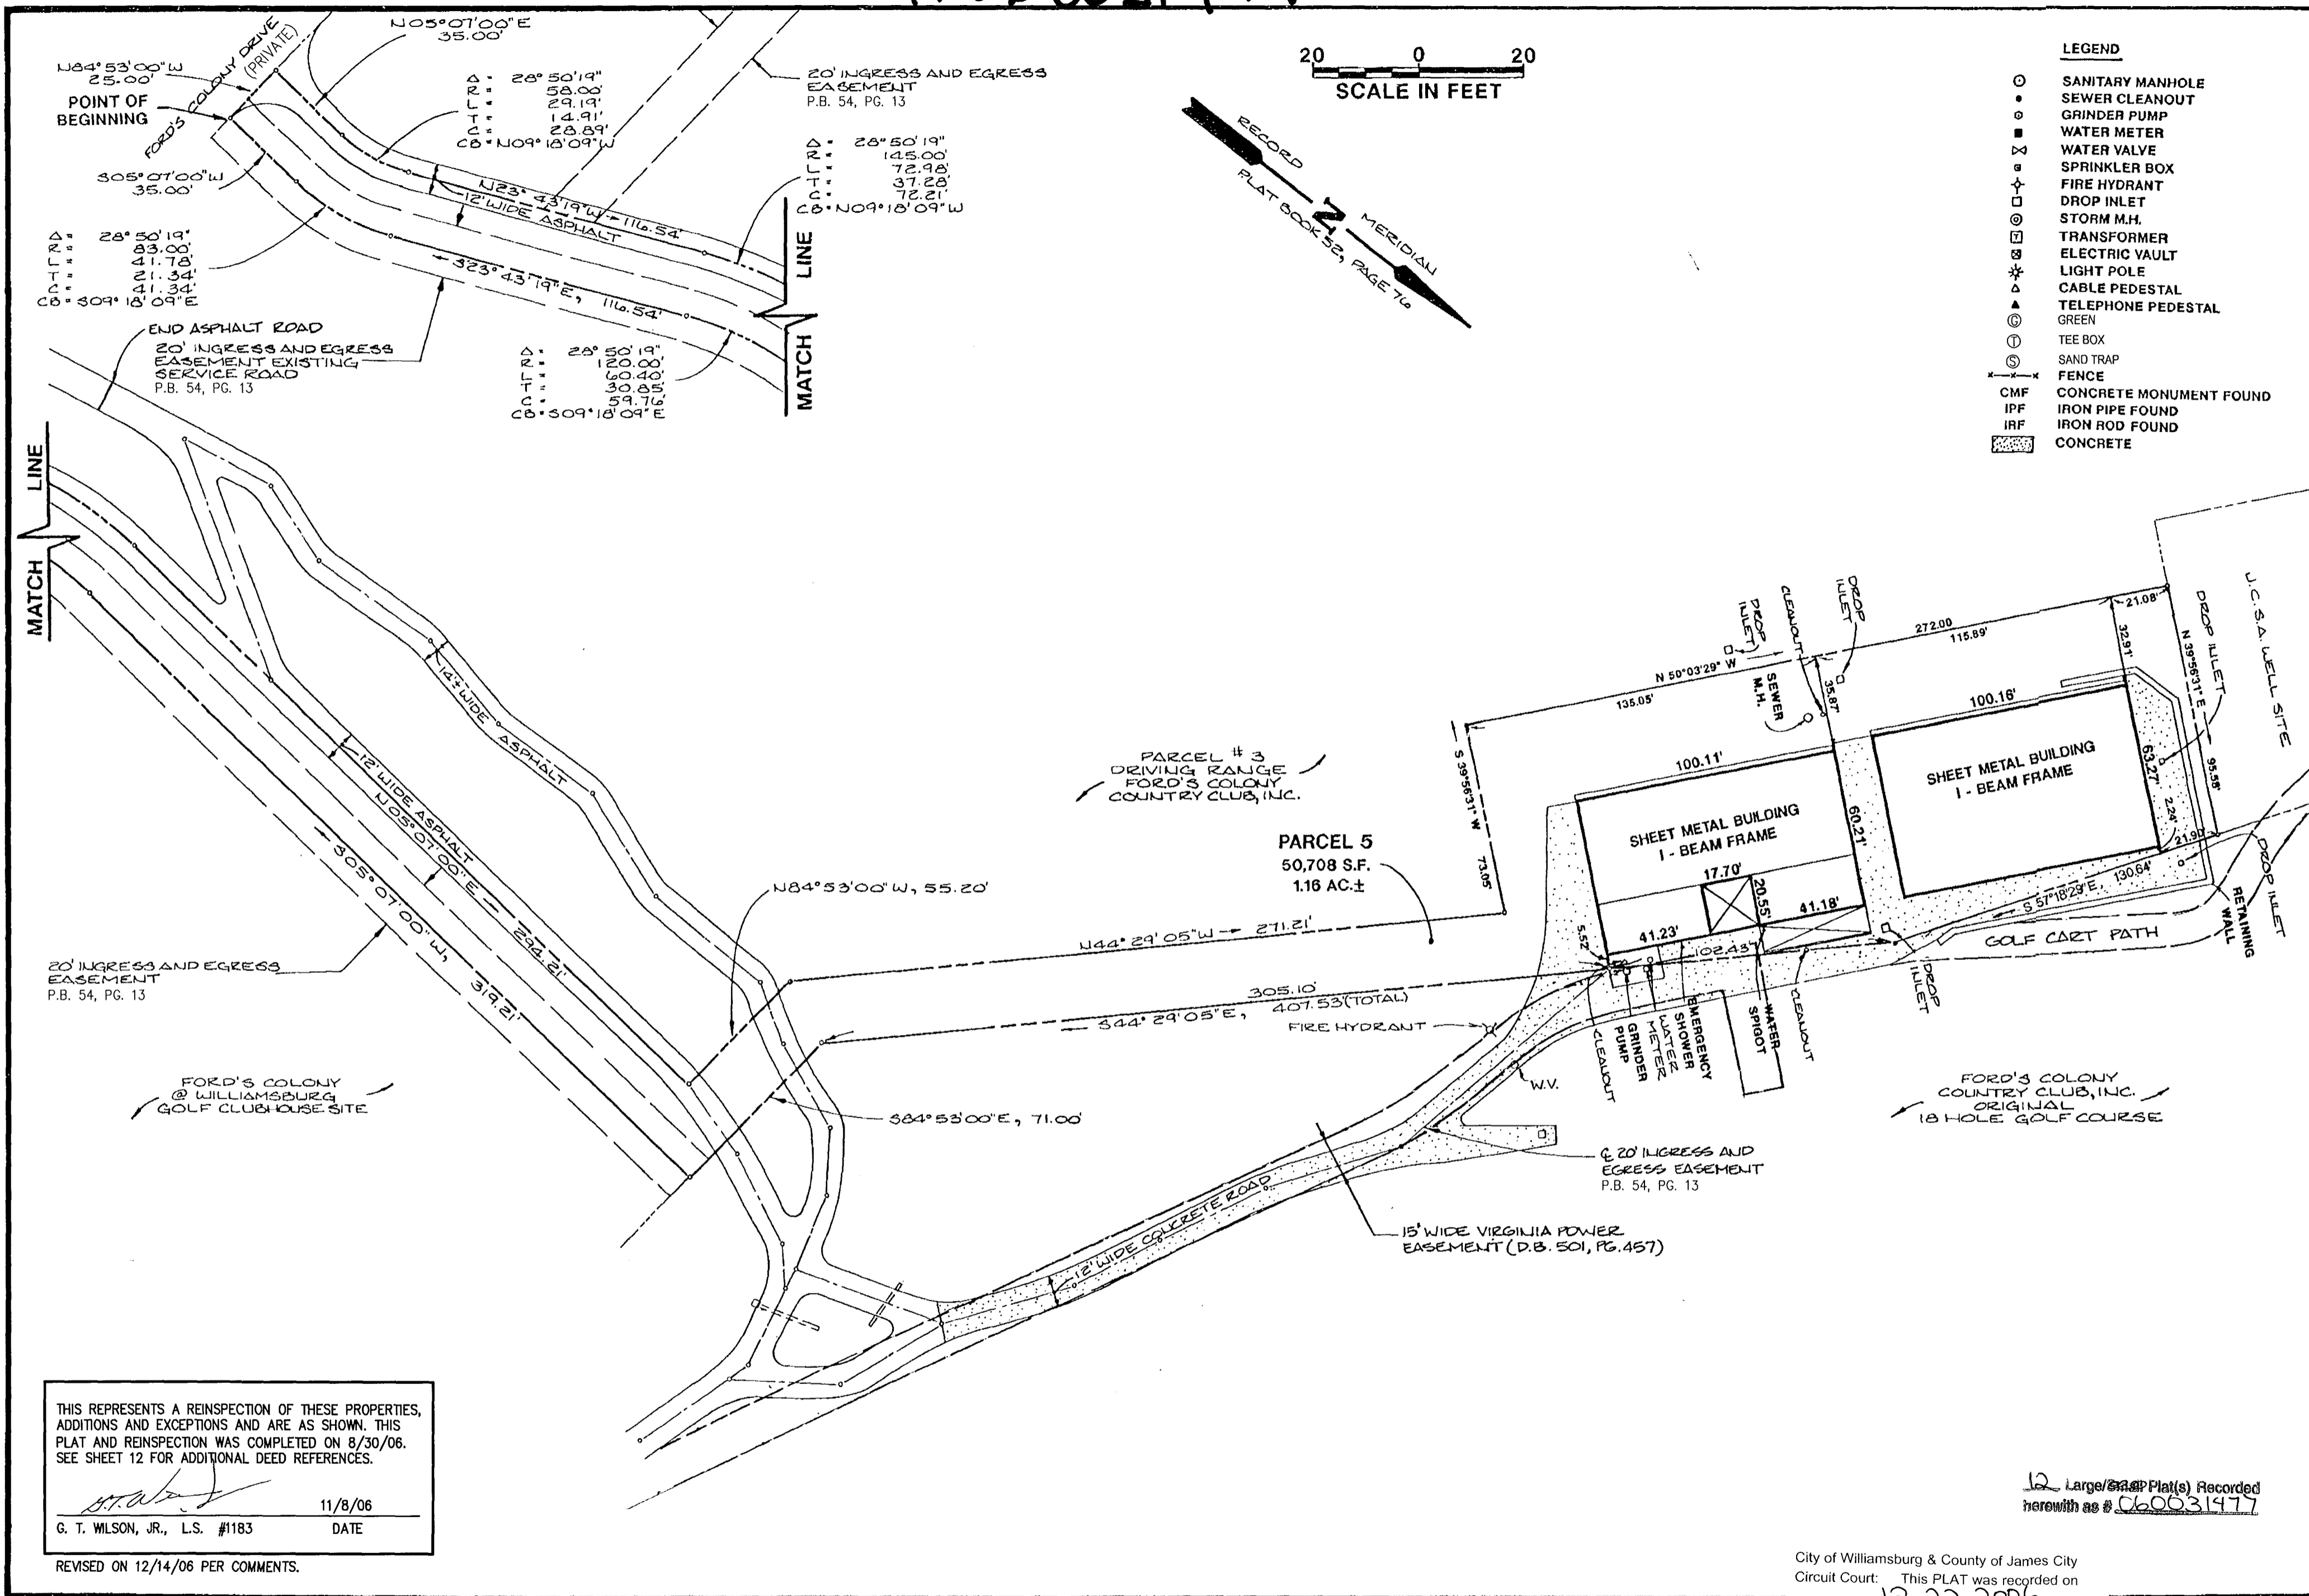

THIS REPRESENTS A REINSPECTION OF THESE PROPERTIES, ADDITIONS AND EXCEPTIONS AND ARE AS SHOWN. THIS PLAT AND REINSPECTION WAS COMPLETED ON 8/30/06. SEE SHEET 12 FOR ADDITIONAL DEED REFERENCES.

G.T. Wilson, Jr.
11/8/06
G. T. WILSON, JR., L.S. #1183 DATE

REVISED ON 12/14/06 PER COMMENTS.


12 Large/Small Plat(s) Recorded herewith as # 060031477

City of Williamsburg & County of James City
Circuit Court: This PLAT was recorded on
12-22-2006
at 11:49 AM, P.B. PG.
DOCUMENT # 060031477
BETSY B. WOOLRIDGE, CLERK
Betsy B. Woolridge Clerk

EXHIBIT 'A' - TRACT 7 (SEE SH. 12)


ALTA / ACSM LAND TITLE SURVEY
GOLF CART STORAGE BUILDINGS PARCEL 5
THE GOLF COURSE PROPERTIES
OWNED BY
FORD'S COLONY COUNTRY CLUB, INC.

POWHATAN DISTRICT JAMES CITY COUNTY VIRGINIA

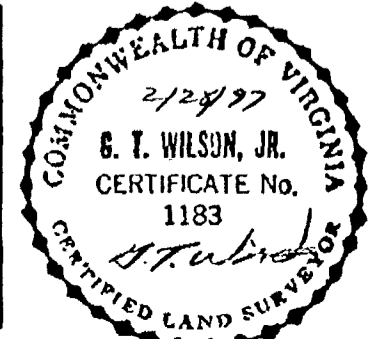

No.	DATE	REVISION / COMMENT / NOTE	BY
3	12/21/06	REVISED PER COMMENTS	GTW
2	11/8/06	REINSPECTION	GTW
1	4/16/97	REVISED PER COMMENTS	GTW

Designed SOW	Drawn RMJ
Scale 1"=40'	Date 2/28/97
Project No. 5652	
Drawing No. 8 of 12	

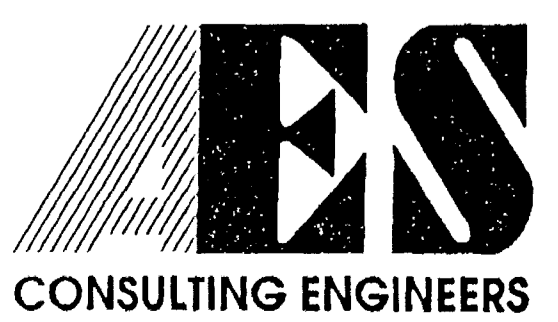

5248 Olde Towne Road, Suite 1
Williamsburg, Virginia 23188
(804) 253-0040
Fax (804) 220-8994