
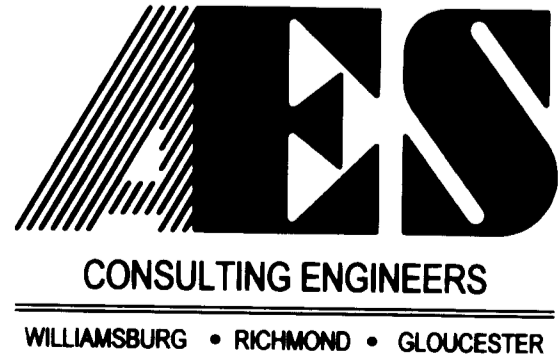


# #062278

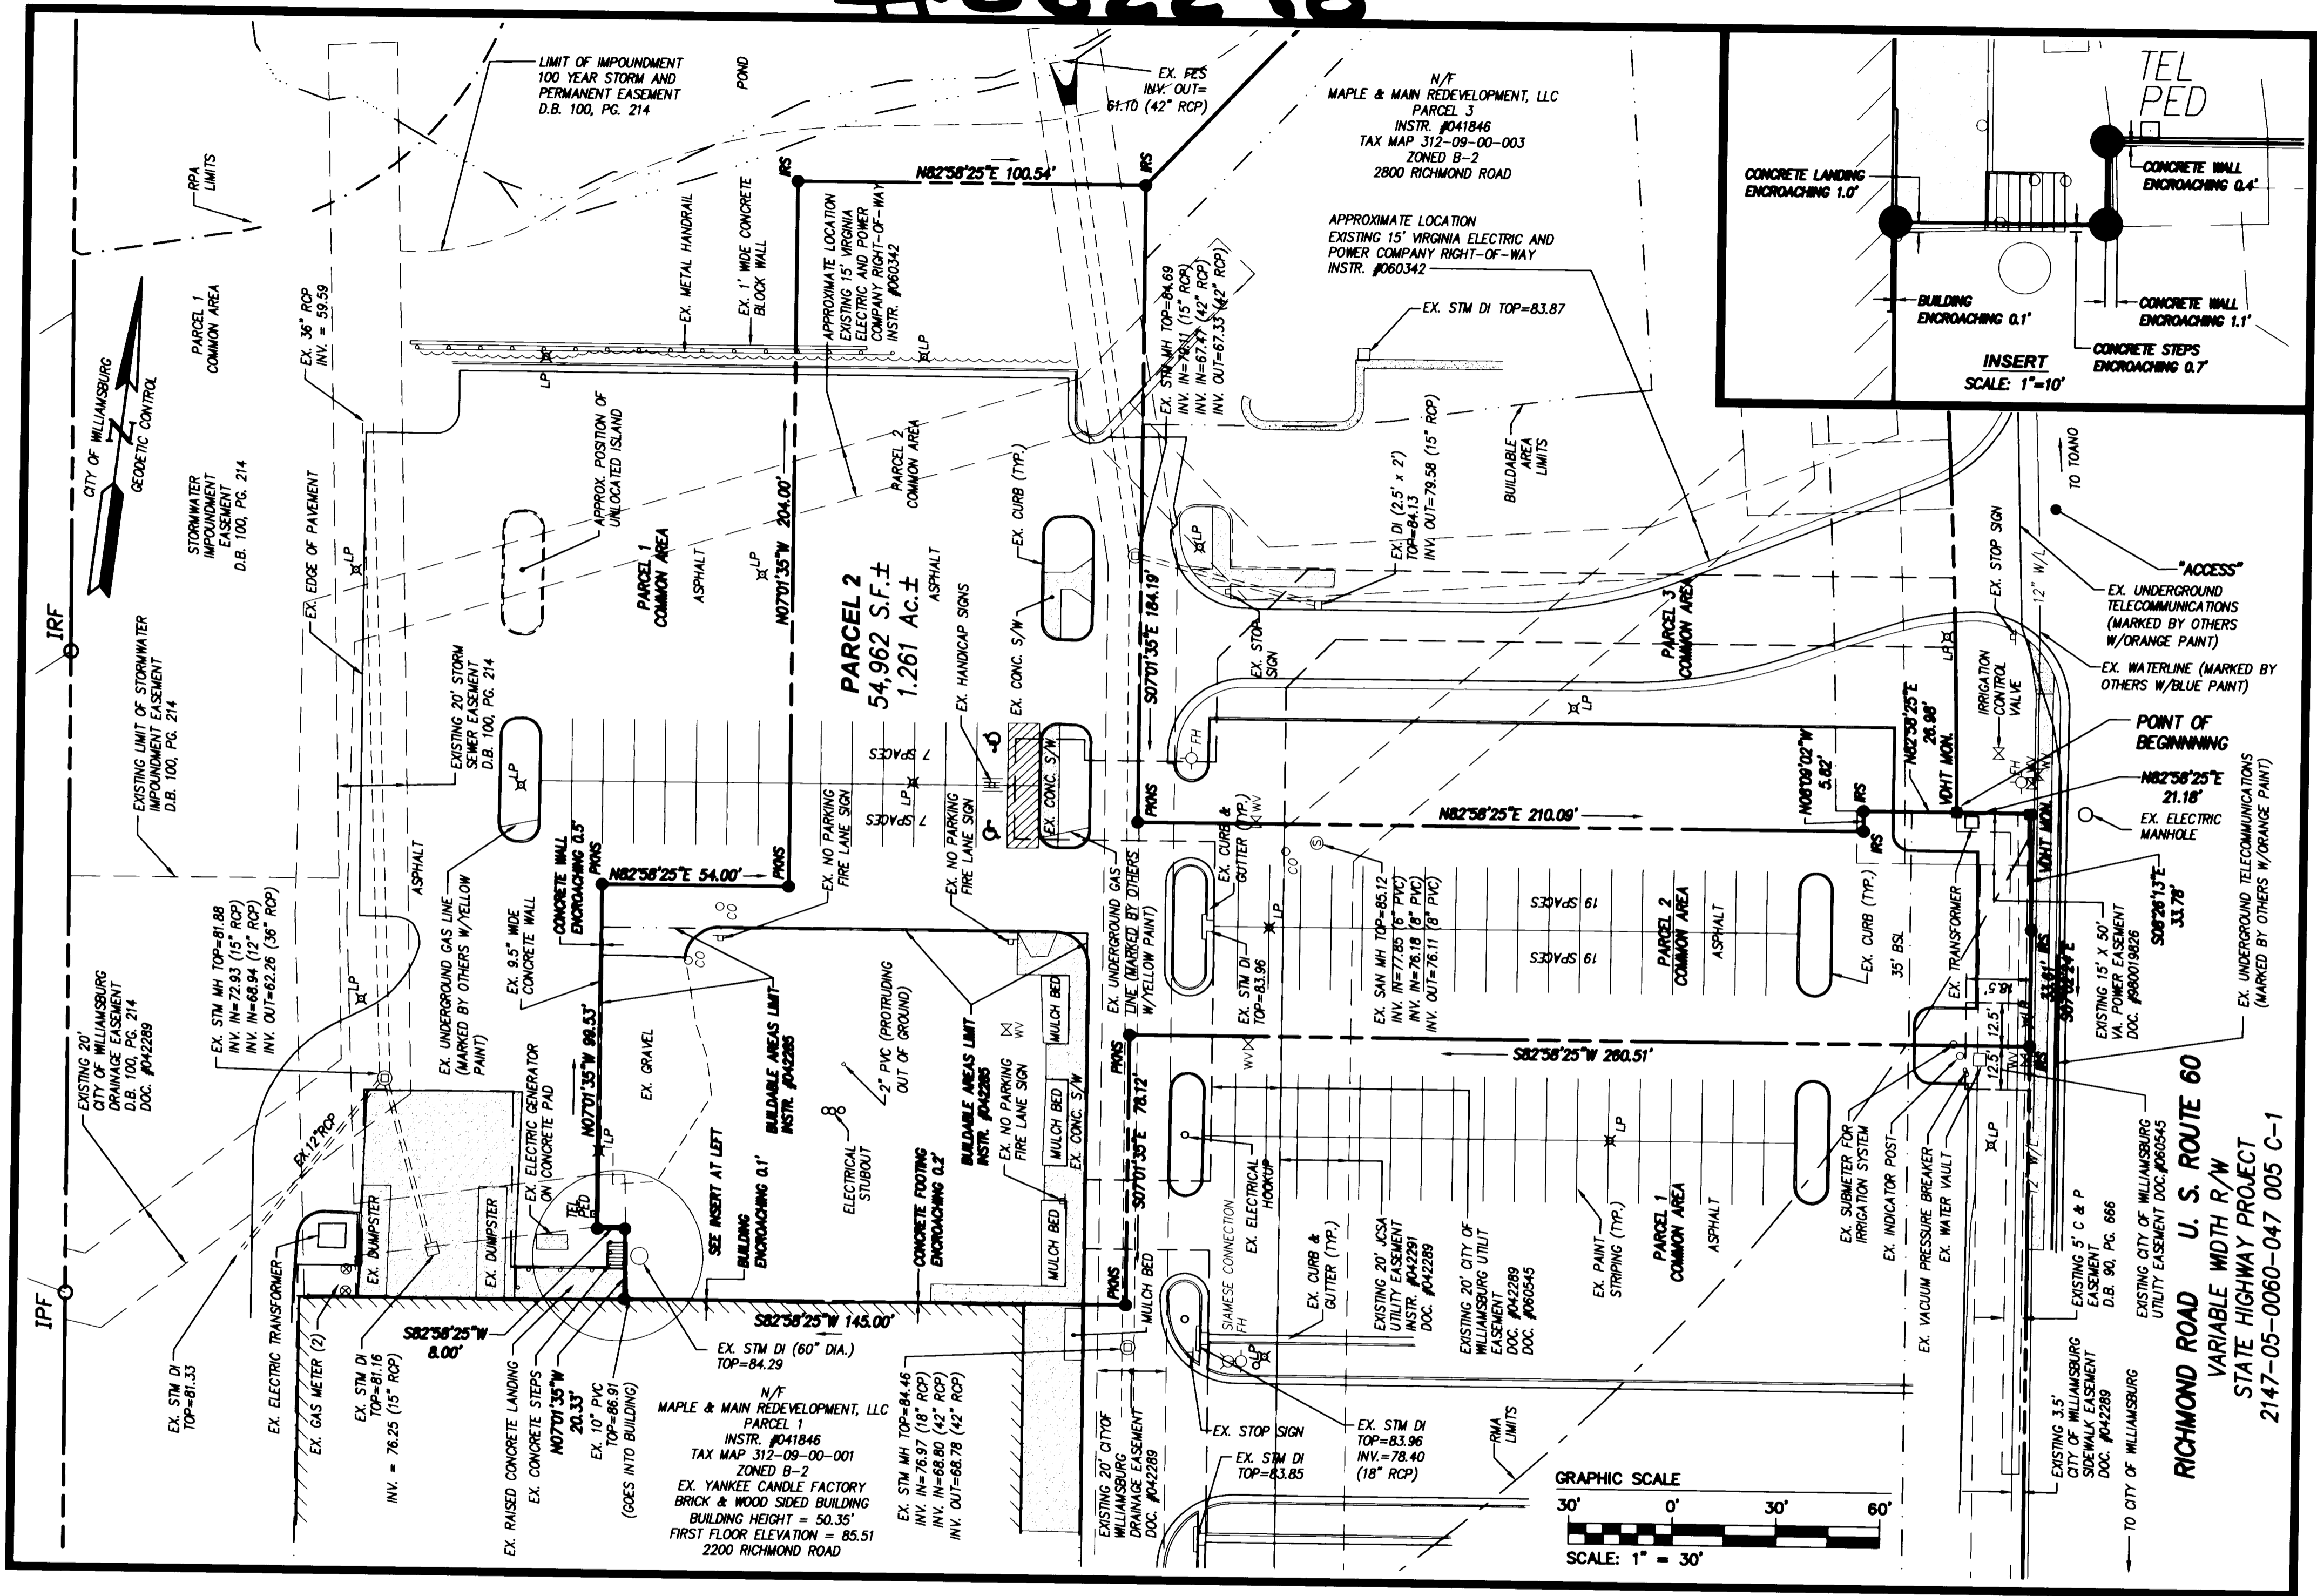


5248 Olde Towne Road, Suite 1  
 Williamsburg, Virginia 23188  
 (757) 253-0040  
 Fax (757) 220-8994

2 Large/Small Plat(s) Recorded  
 hereunder as # 062278

**ALTA / ACSM LAND TITLE SURVEY**  
**PARCEL 2**  
**OWNED BY MAPLE & MAIN REDEVELOPMENT, LLC**

CITY OF WILLIAMSBURG, VIRGINIA

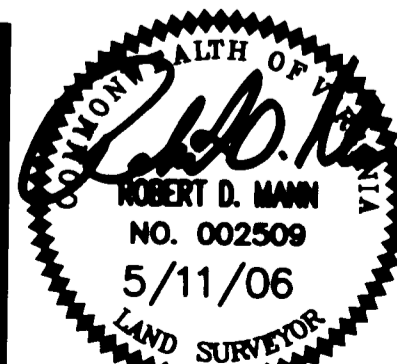

No.	DATE	REVISION / COMMENT / NOTE	REVIEWED BY	REVIEWED BY

City of Williamsburg & County of James City  
 Circuit Court: This PLAT was recorded on  
 19 June 2008  
 at 10:25 AM/PM, PB PG  
 DOCUMENT # 062278  
 BETSY B. WOOLRIDGE, CLERK  
 Betsy B. Woolridge Clerk

Designed AES	Drawn AWT/EAW
Scale 1"=30'	Date 12/19/05
Project No. 9414-08	
Drawing No. 2	

S:\062278\062278.dwg, A. A. 12/24/05, 6/15/2006 3:55:11 PM