

#063790

SURVEYOR'S CERTIFICATE

I HEREBY CERTIFY THAT TO THE BEST OF MY KNOWLEDGE AND BELIEF, ALL OF THE REQUIREMENTS OF THE APPLICABLE CODES AND REGULATIONS OF THE CITY OF WILLIAMSBURG, VIRGINIA, REGARDING THE PLATTING OF SUBDIVISIONS WITHIN THE CITY HAVE BEEN COMPLIED WITH.



Peter Farrell 9/12/06
PETER FARRELL, LS DATE

OWNER'S CERTIFICATE (COLONIAL WILLIAMSBURG FOUNDATION)

THE SUBDIVISION SHOWN ON THIS PLAT IS WITH THE FREE CONSENT AND IN ACCORDANCE WITH THE DESIRE OF THE UNDERSIGNED OWNER(S), PROPRIETOR(S), AND OR TRUSTEE(S).

Victoria Gussman 9-19-06
SIGNATURE DATE

VICTORIA GUSSMAN DIR. PROPERTY RESOURCES+PLNG
NAME PRINTED TITLE

CERTIFICATE OF NOTARIZATION



STATE OF: Virginia

CITY/COUNTY OF Williamsburg

I, (PRINT) Jo Brooks A NOTARY PUBLIC IN AND FOR THE CITY/COUNTY AND STATE AFORESAID, DO HEREBY CERTIFY THAT THE PERSON(S) WHOSE NAME(S) IS/ARE SIGNED TO THE FOREGOING WRITING HAS/HAVE ACKNOWLEDGED THE SAME BEFORE ME IN THE CITY/COUNTY AFORESAID. GIVEN UNDER MY NAME THIS 19 DAY OF September, 2006.

MY COMMISSION EXPIRES 11/30/08

Jo Brooks
(SIGNATURE)

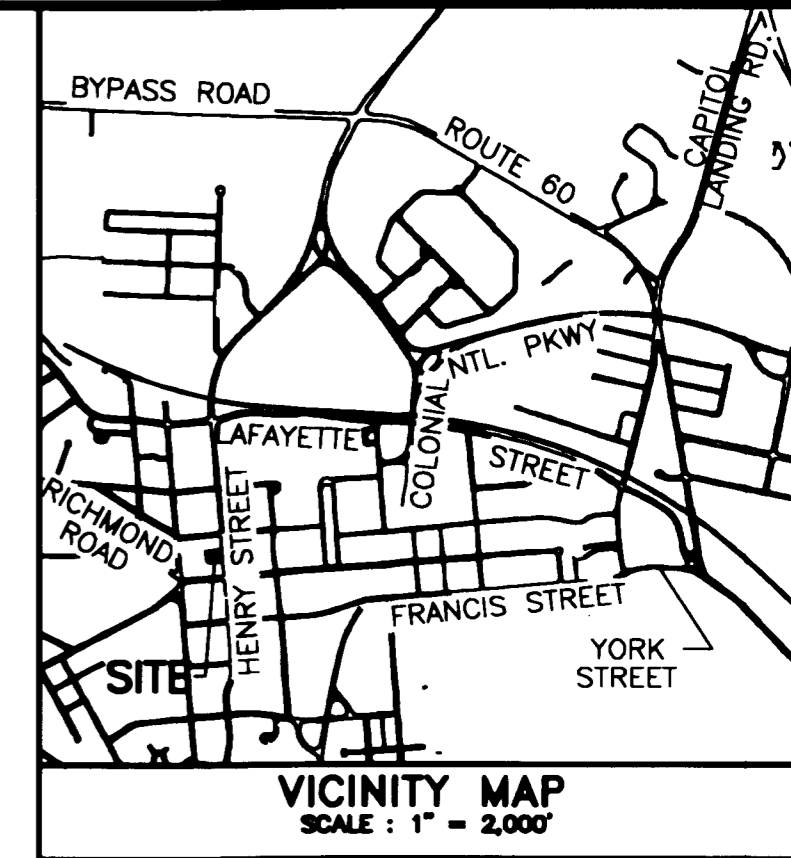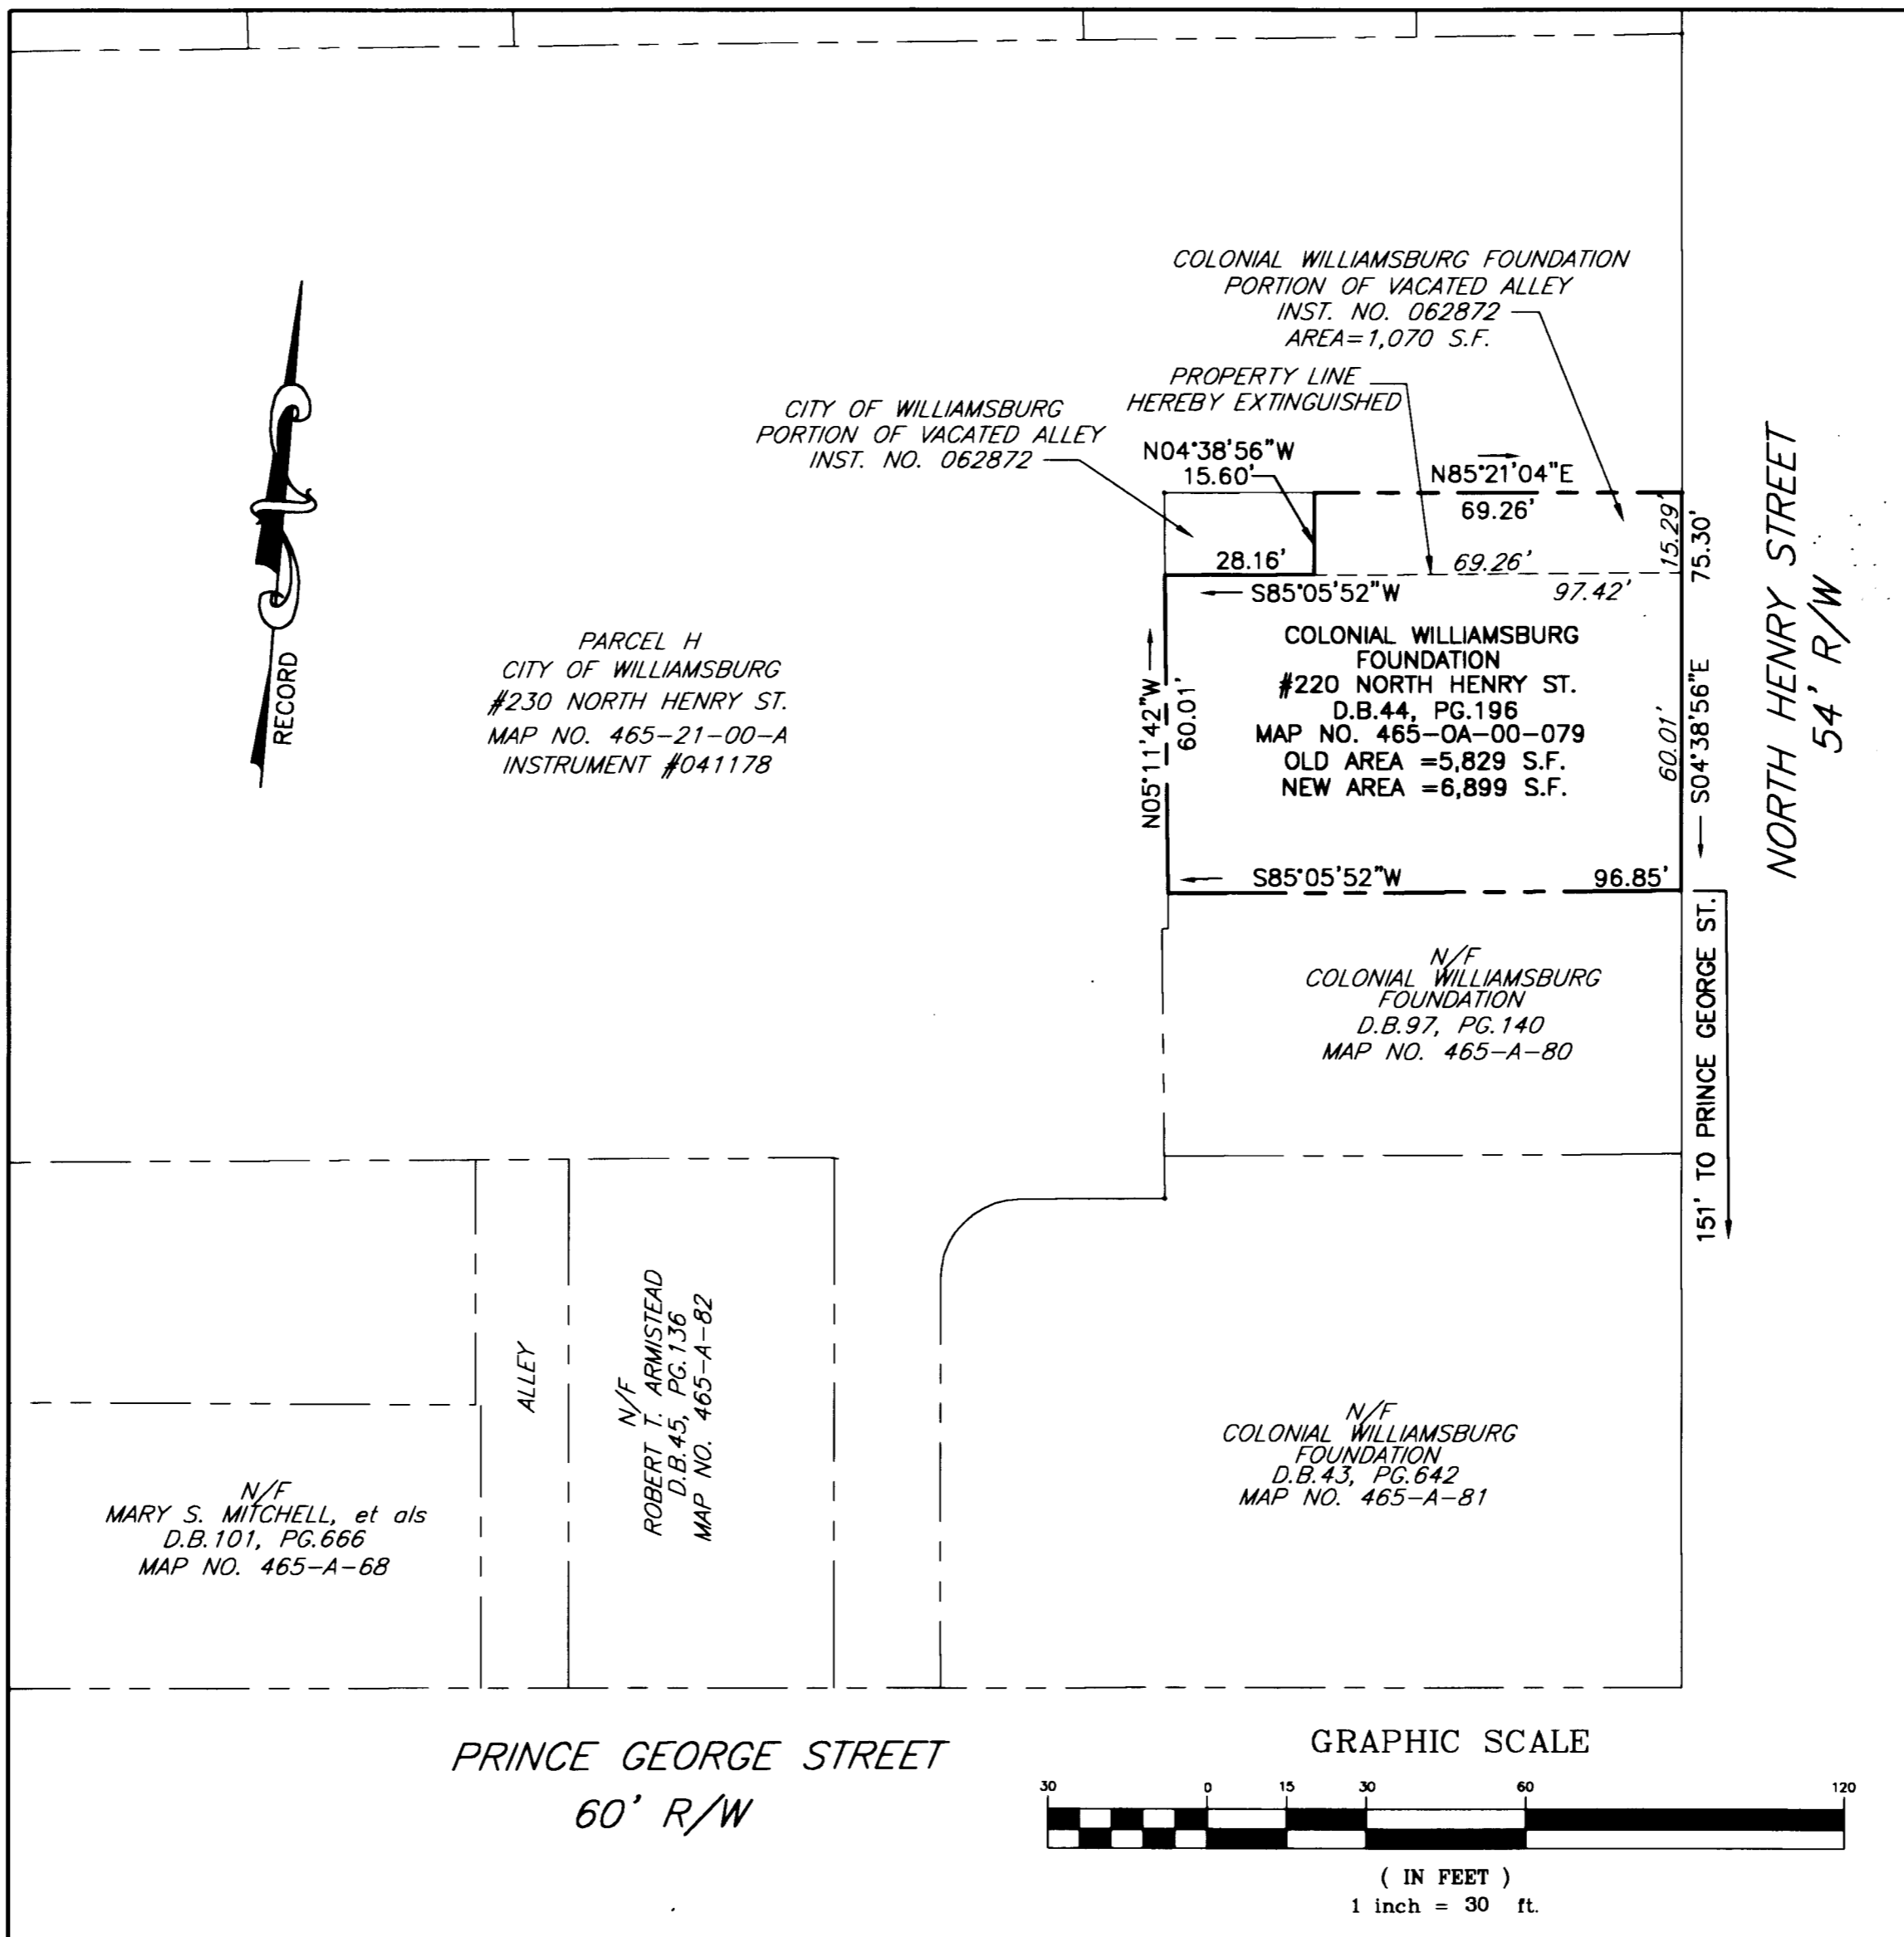

CERTIFICATE OF APPROVAL

THIS SUBDIVISION OF PROPERTY AS SHOWN HEREON IS APPROVED BY THE UNDERSIGNED IN ACCORDANCE WITH EXISTING SUBDIVISION REGULATIONS AND MAY BE ADMITTED TO RECORD.

9/22/06 *Reed T. Nash*
DATE AGENT OR REPRESENTATIVE OF GOVERNING BODY

STATE OF VIRGINIA, CITY OF WILLIAMSBURG IN THE CLERK'S OFFICE OF THE CIRCUIT COURT OF THE CITY OF WILLIAMSBURG THIS 19 October 2006 DAY OF October, 2006. THE MAP SHOWN HEREON WAS PRESENTED AND ADMITTED TO THE RECORD AS THE LAW DIRECTS.

TESTE: *Betsy B. Woolridge* CLERK
By *Claudia H. Black*, Dep. Clerk
DOCUMENT NO. 063790

Large/Small Plat(s) Recorded herewith as # 063790

City of Williamsburg & County of James City Circuit Court: This PLAT was recorded on 19 October 2006 at 9:25 AM/PMT/PB PG 1 DOCUMENT # 063790 BETSY B. WOOLRIDGE, CLERK *Betsy B. Woolridge* Clerk

PLAT SHOWING PROPERTY LINE EXTINGUISHMENT BETWEEN TWO PROPERTIES OF THE COLONIAL WILLIAMSBURG FOUNDATION

CITY OF WILLIAMSBURG, VIRGINIA DATE: 08/14/06 SCALE: 1"=30'



4029 Ironbound Road Suite 100 Williamsburg, VA 23188 Tel. (757) 253-2975 Fax (757) 229-0049 Email: lmdg@landmarkdg.com
5544 Greenwich Road Suite 200 Virginia Beach, VA 23462 Tel. (757) 473-2000 Fax (757) 497-7933 Email: lmdg@landmarkdg.com