


070006615



MATCHLINE SHEETS 3 AND 4

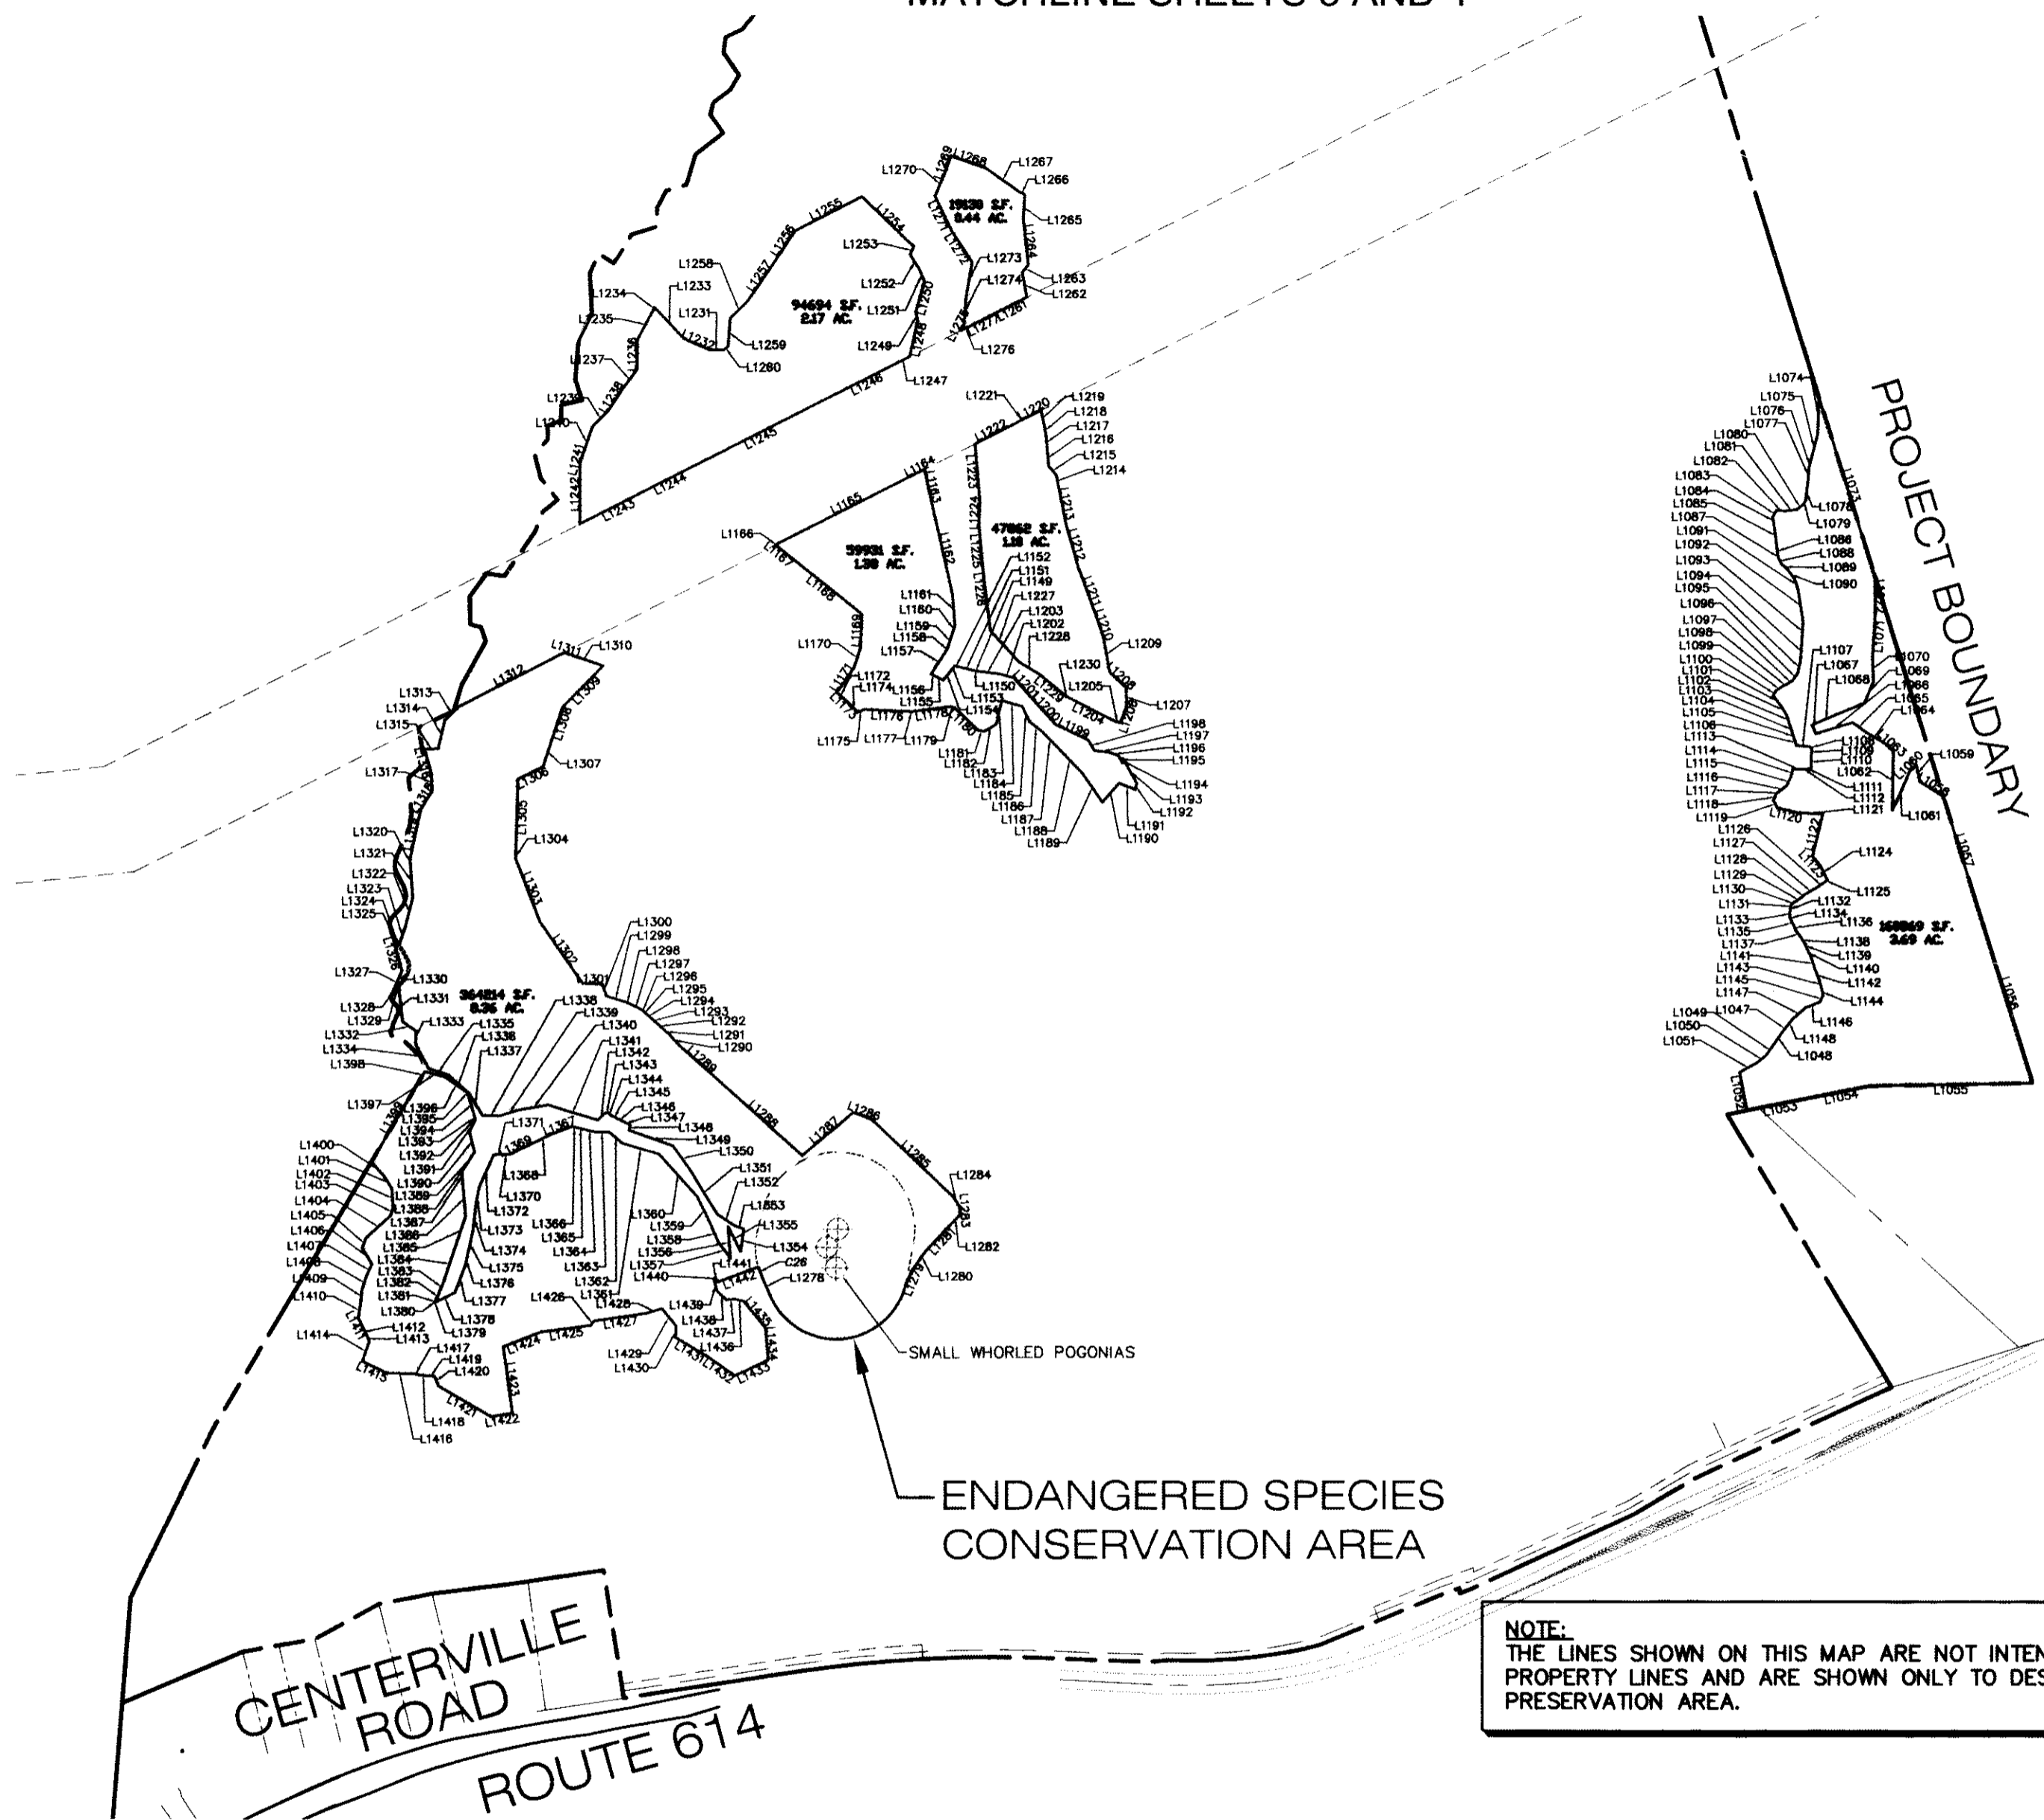

SEE SHEETS 12-19 FOR LINE TABLES

NOTE: THE LINES SHOWN ON THIS MAP ARE NOT INTENDED TO BE PROPERTY LINES AND ARE SHOWN ONLY TO DESIGNATE THE PRESERVATION AREA.

28 Large Small Plates Recorded
herewith as # 070006615

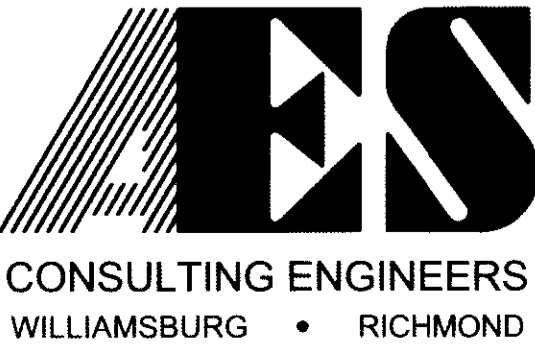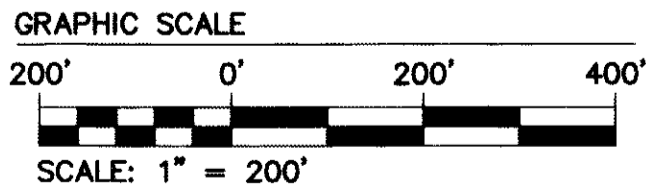

5248 Olde Towne Road, Suite 1
 Williamsburg, Virginia 23188
 (757) 253-0040
 Fax (757) 220-8994

MAP SHOWING PRESERVATION AREAS
 LOCATED ON THE PROPERTY OWNED BY
COLONIAL HERITAGE
 STONEHOUSE DISTRICT COUNTY OF JAMES CITY VIRGINIA

No.	DATE	REVISION / COMMENT / NOTE	REVISED BY	REVIEWED BY

City of Williamsburg & County of James City
 Circuit Court: This PLAT was recorded on
8 March 2007
 at 8:51 AM PM, PG _____
 DOCUMENT # 070006615
 BETSY B. WOOLRIDGE, CLERK
Betsy B. Woolridge Clerk

Designed AES	Drawn AES
Scale 1"=200'	Date 01/15/2007
Project No. 8881-11-O	
Drawing No. 2 of 28	

S:\Jobs\888111\Preservation Map and Exhibit-DEQ.dwg\Cad\Map SHOWING PRESERVATION AREAS.dwg, 3/1/2007 6:26:09 PM, bert.hogg