
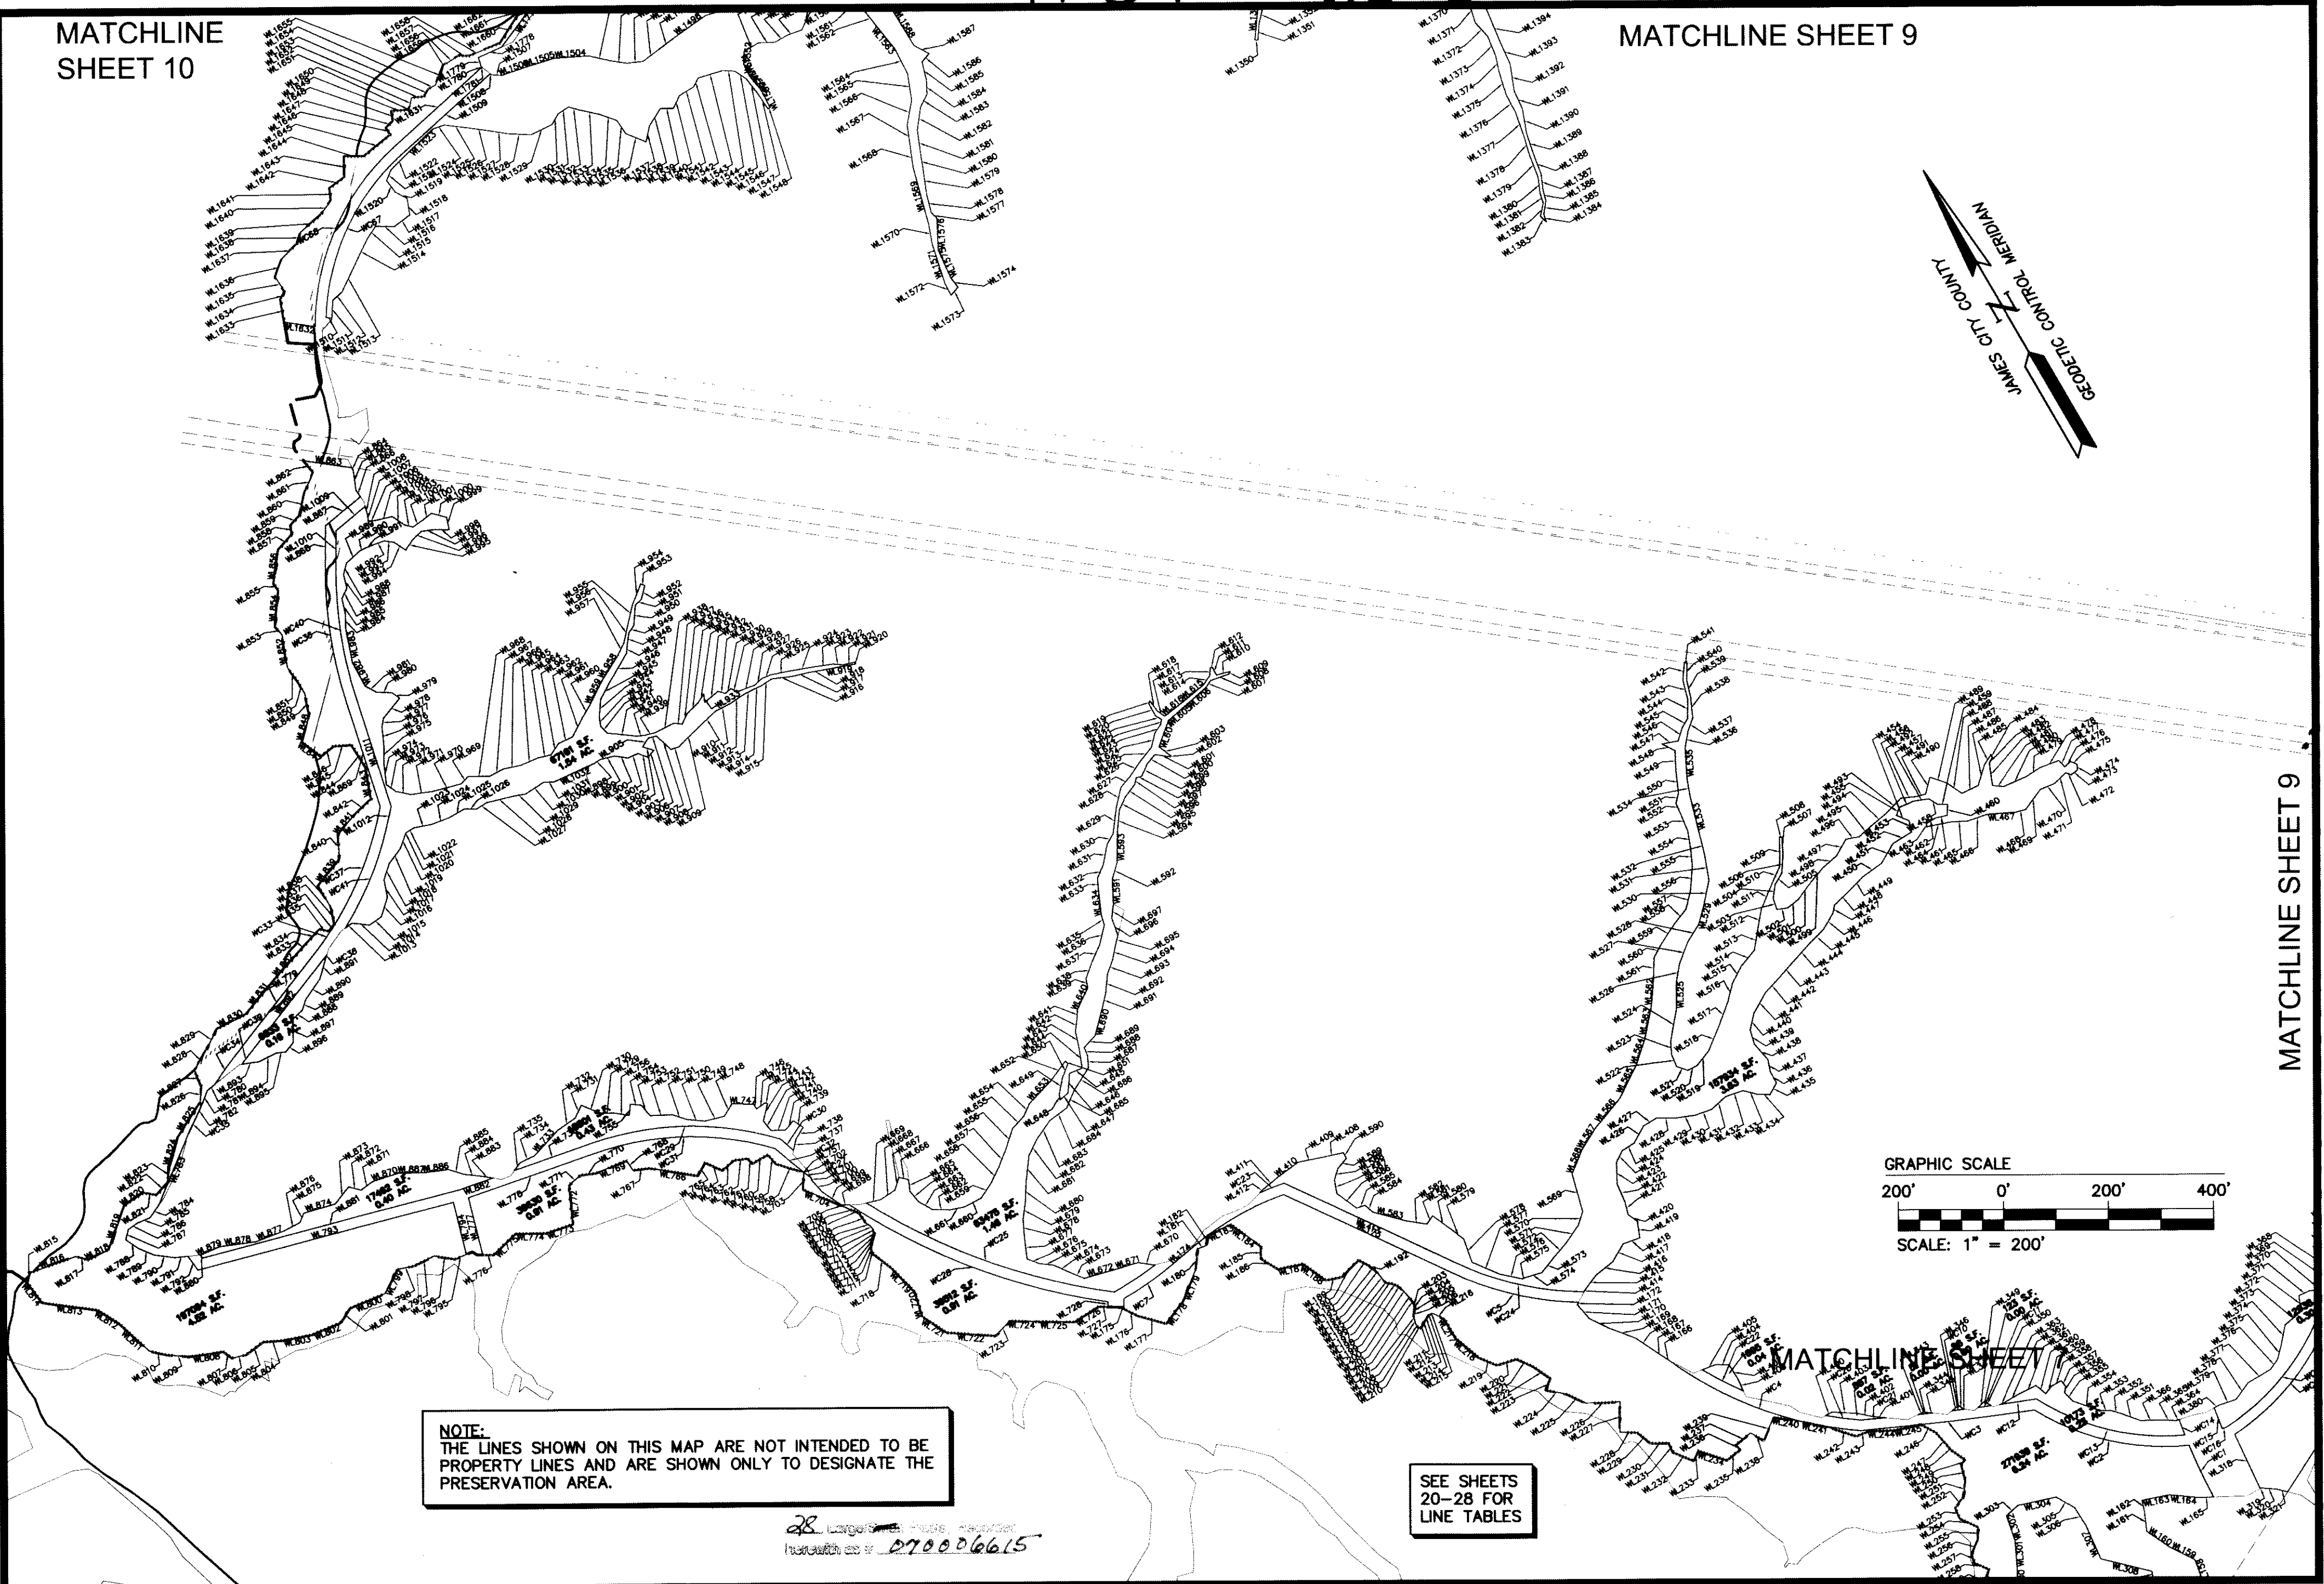



#070006615

MATCHLINE SHEET 10

MATCHLINE SHEET 9

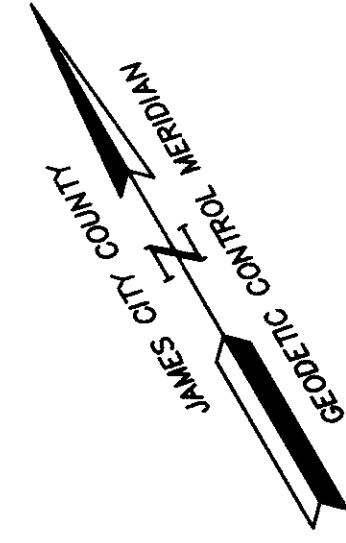


MATCHLINE SHEET 9

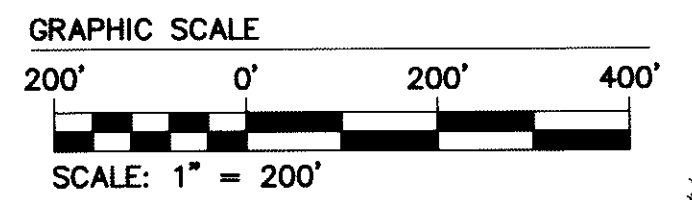

NOTE:
THE LINES SHOWN ON THIS MAP ARE NOT INTENDED TO BE
PROPERTY LINES AND ARE SHOWN ONLY TO DESIGNATE THE
PRESERVATION AREA.

SEE SHEETS
20-28 FOR
LINE TABLES

28 Large Scale Plans
Inches to feet # 070006615

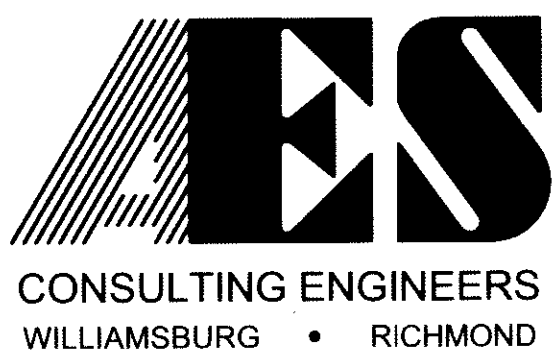

5248 Olde Towne Road, Suite 1
Williamsburg, Virginia 23188
(757) 253-0040
Fax (757) 220-8994

MAP SHOWING PRESERVATION AREAS

LOCATED ON THE PROPERTY OWNED BY
COLONIAL HERITAGE

STONEHOUSE DISTRICT COUNTY OF JAMES CITY VIRGINIA

City of Williamsburg & County of James City		Circuit Court: This PLAT was recorded on	
		at <u>8:51 AM/PM</u> <u>PG</u> <u>2007</u>	
		DOCUMENT # <u>070006615</u>	
		BETSY B. WOOLRIDGE, CLERK	
		<i>Betsy B. Woolridge</i> Clerk	
No.	DATE	REVISION / COMMENT / NOTE	REVISOR BY

Designed AES	Drawn AES
Scale 1"=200'	Date 01/15/2007
Project No. 8881-11-O	
Drawing No. 8 of 28	

S:\Jobs\888111\1-Preservation Map and Exhibit-DEQ\dwg\CadMAP SHOWING PRESERVATION AREAS.dwg, 3/2/2007 10:23:15 AM, roy.pennington