



#070006615

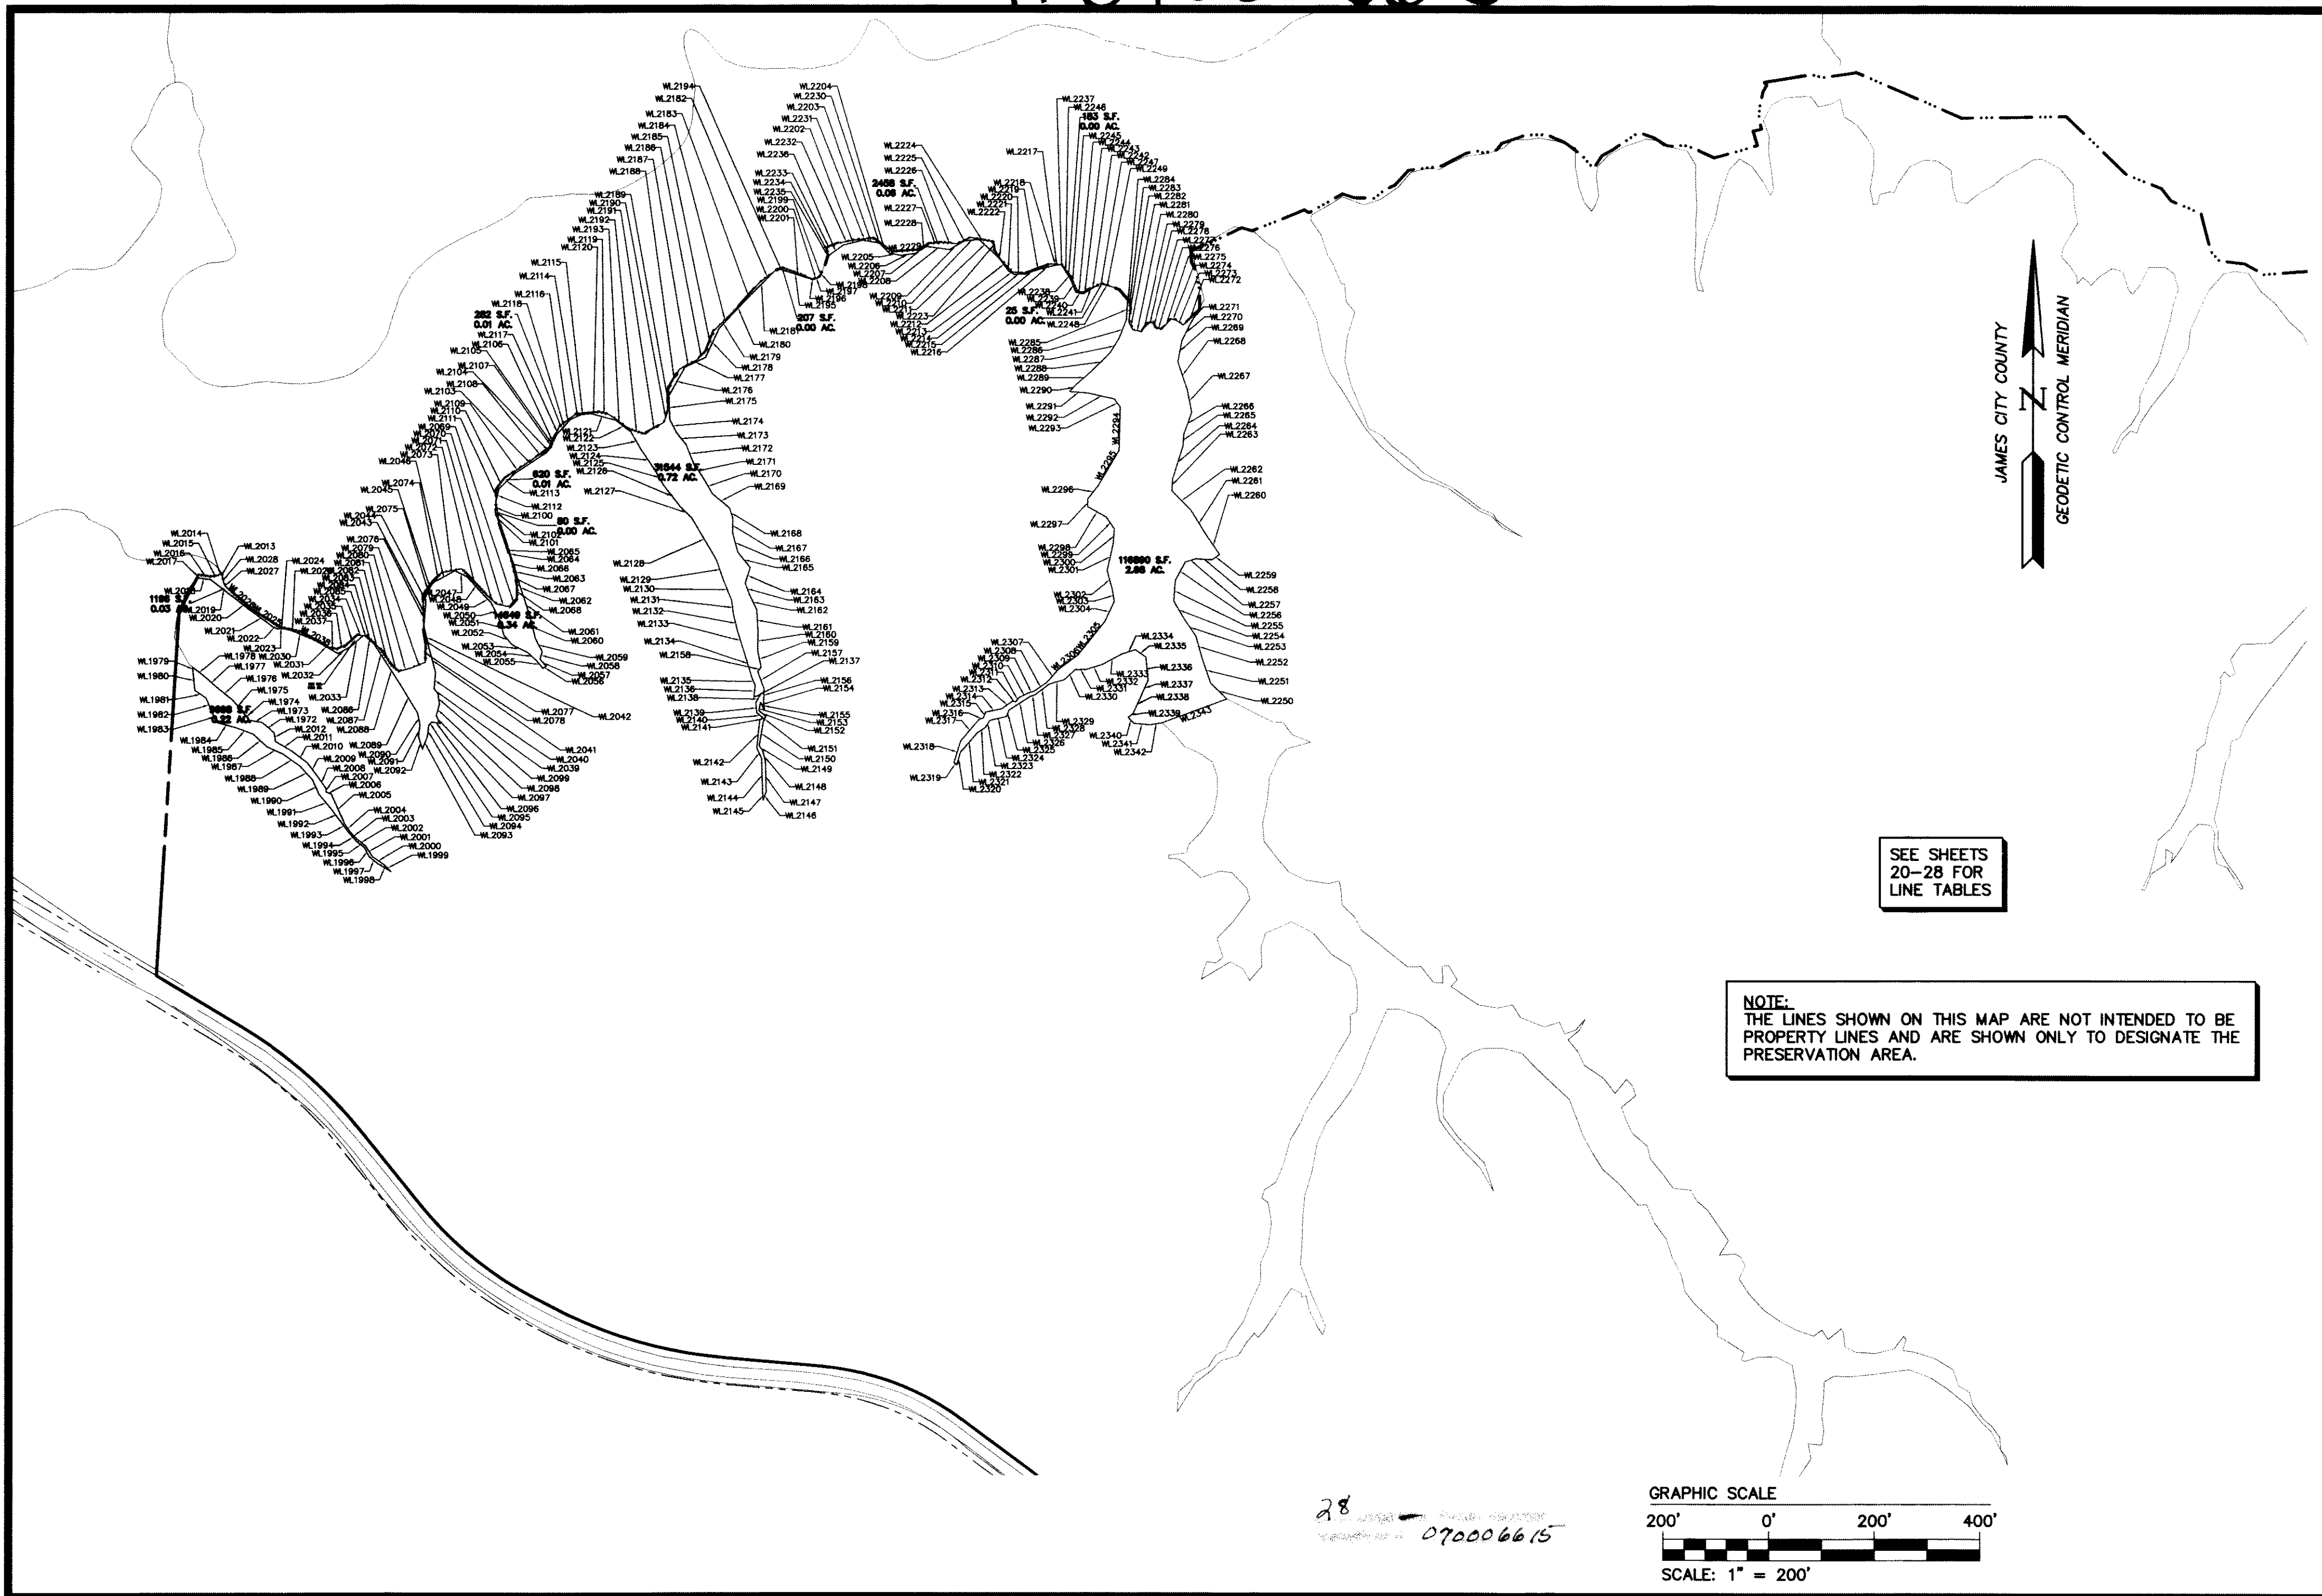


SEE SHEETS
20-28 FOR
LINE TABLES

NOTE:
THE LINES SHOWN ON THIS MAP ARE NOT INTENDED TO BE
PROPERTY LINES AND ARE SHOWN ONLY TO DESIGNATE THE
PRESERVATION AREA.

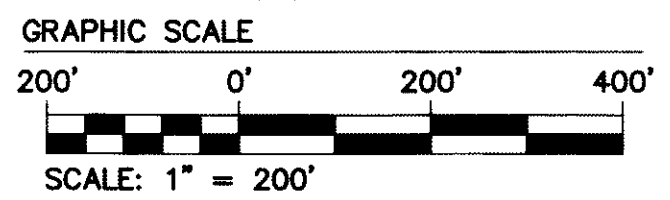

28
070006615

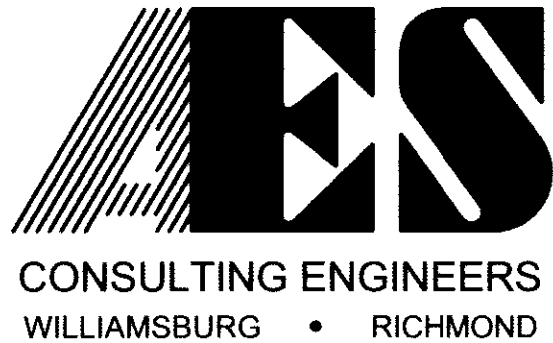

5248 Olde Towne Road, Suite 1
Williamsburg, Virginia 23188
(757) 253-0040
Fax (757) 220-8994

MAP SHOWING PRESERVATION AREAS

LOCATED ON THE PROPERTY OWNED BY
COLONIAL HERITAGE

STONEHOUSE DISTRICT COUNTY OF JAMES CITY VIRGINIA

		City of Williamsburg & County of James City Circuit Court. This PLAT was recorded on <u>8 March 2007</u> at <u>8:57</u> AM PM, PB. PG. <u>—</u> DOCUMENT # <u>070006615</u> BETSY B. WOOLRIDGE, CLERK <u>Betsy B. Woolridge</u> Clerk		
No.	DATE	REVISION / COMMENT / NOTE	REVISED BY	REVIEWED BY

Designed AES	Drawn AES
Scale 1"=200'	Date 01/15/2007
Project No. 8881-11-O	
Drawing No. 11 of 28	

S:\Jobs\888111-1-Preservation Map and Exhibit-DEQ\dwg\CadMAP SHOWING PRESERVATION AREAS.dwg, 3/2/2007 10:34:15 AM, roy.pennington