

#070035273

CE- COMMON ELEMENTS



COMMON ELEMENTS INCLUDE ALL PORTIONS OF THE CONDOMINIUM OTHER THAN THE UNITS SHOWN AND DESIGNATED HEREON AND DEFINED IN THE CONDOMINIUM DOCUMENTS AND THE LIMITED COMMON ELEMENTS. EXAMPLES OF COMMON ELEMENTS ARE: PARKING, PAVED AREAS, THE GROUNDS (WHETHER OR NOT LANDSCAPED), ALL PORTIONS OF THE BUILDINGS NOT A PART OF THE UNIT NOR DEFINED AS LIMITED COMMON ELEMENTS, AND ALL CONDUITS, INSTALLATIONS, WIRES, PIPES, EQUIPMENT, ETC. WHICH SERVE OTHER COMMON ELEMENTS OR WHICH SERVE MORE THAN ONE UNIT. REFERENCE IS HEREBY MADE TO THE DECLARATION OF CONDOMINIUM FOR ADDITIONAL DEFINITIONS, REGULATIONS, AND BUILDING RESTRICTIONS IMPOSED BY THE DEVELOPER AND/OR HIS ASSIGNS.

LCE- LIMITED COMMON ELEMENTS

EXCEPT AS MAY BE OTHERWISE EXPRESSLY PROVIDED, LIMITED COMMON ELEMENTS INCLUDE ANY HEATING AND AIR CONDITIONING EQUIPMENT DESIGNED TO SERVE A SINGLE UNIT AS DEFINED IN THE CONDOMINIUM DOCUMENT, NOT WITHSTANDING THE FACT THE APPARATUS AND/OR EQUIPMENT LIES WITHIN A UNIT AND OR COMMON ELEMENT. REFERENCE IS HEREBY MADE TO THE DECLARATION OF CONDOMINIUM FOR ADDITIONAL DEFINITIONS, REGULATIONS, AND BUILDING RESTRICTIONS IMPOSED BY THE DEVELOPER AND/OR HIS ASSIGNS.

LEGEND

- UNITS
- COMMON ELEMENT
- LIMITED COMMON ELEMENT
- WATER METER
- STORM CLEAN OUT
- STORM DROP INLET
- LIGHT POLE
- SANITARY CLEANOUT
- TELEPHONE PEDESTAL
- IRON ROD SET
- DRILL HOLE SET
- "P.K." NAIL SET

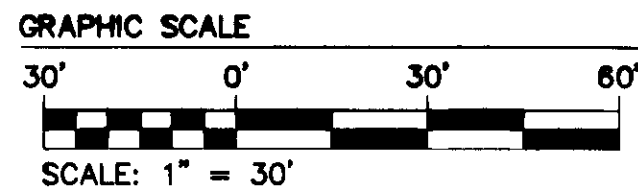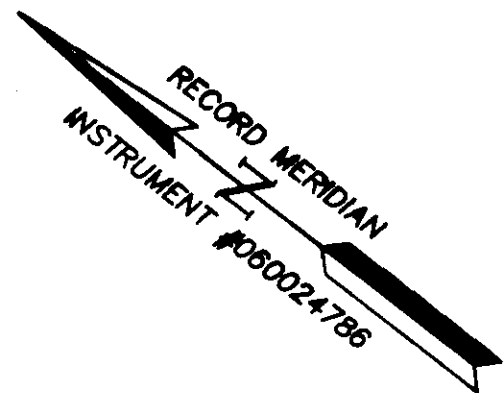



SURVEYOR'S CERTIFICATE

I HEREBY CERTIFY THAT, TO THE BEST OF KNOWLEDGE AND BELIEF, THIS PLAT IS ACCURATE AND COMPLIES WITH THE PROVISIONS OF VA. CODE ANN. SUBSECTIONS 55-79.58 A, B AND F AND THAT ALL UNITS OR PORTIONS THEREOF HAVE BEEN SUBSTANTIALLY COMPLETED.

Robert D. Mann 11/21/07
 ROBERT D. MANN, L.S. #002509 DATE

NOTE: THE LIMIT OF THE WETLAND RESTRICTED AREA IS SHOWN PER PLAT BY AES CONSULTING ENGINEERS TITLED "EXHIBIT A" PLAT SHOWING WETLAND RESTRICTED AREAS PREPARED FOR NEW TOWN ASSOCIATES" DATED SEPTEMBER 12, 2005.

NEW TOWN ASSOCIATES, LLC
 SECTION 6
 #4201 IRONBOUND ROAD
 TAX MAP (39-1)(1-157)
 LR#030027269 (PLAT)
 LR#050009867 (PLAT)
 LR# 030005069

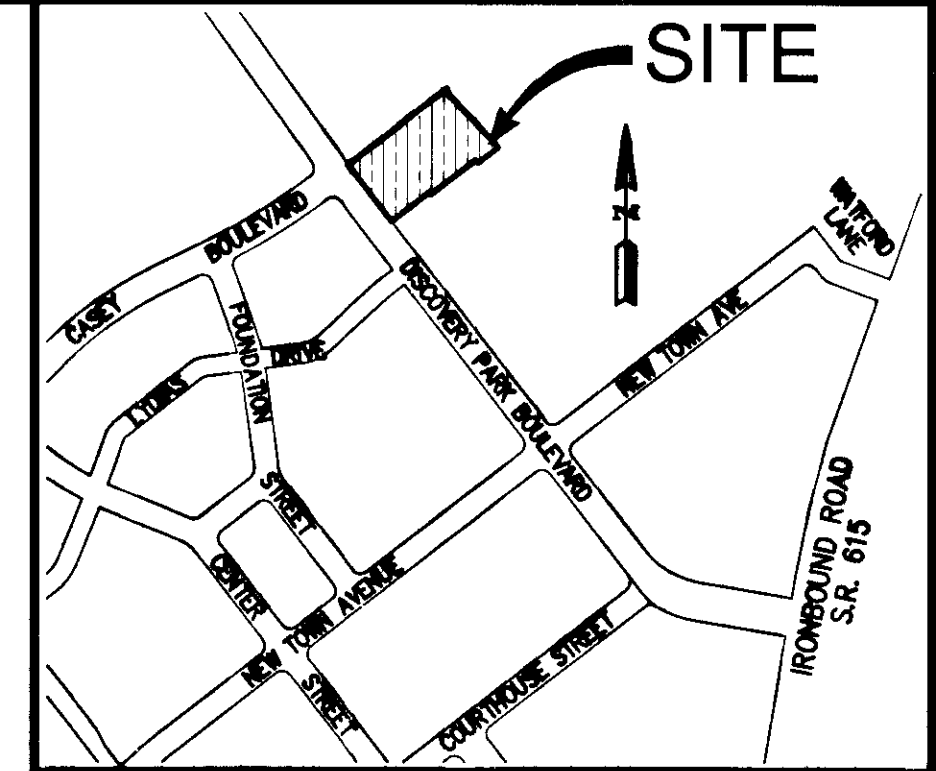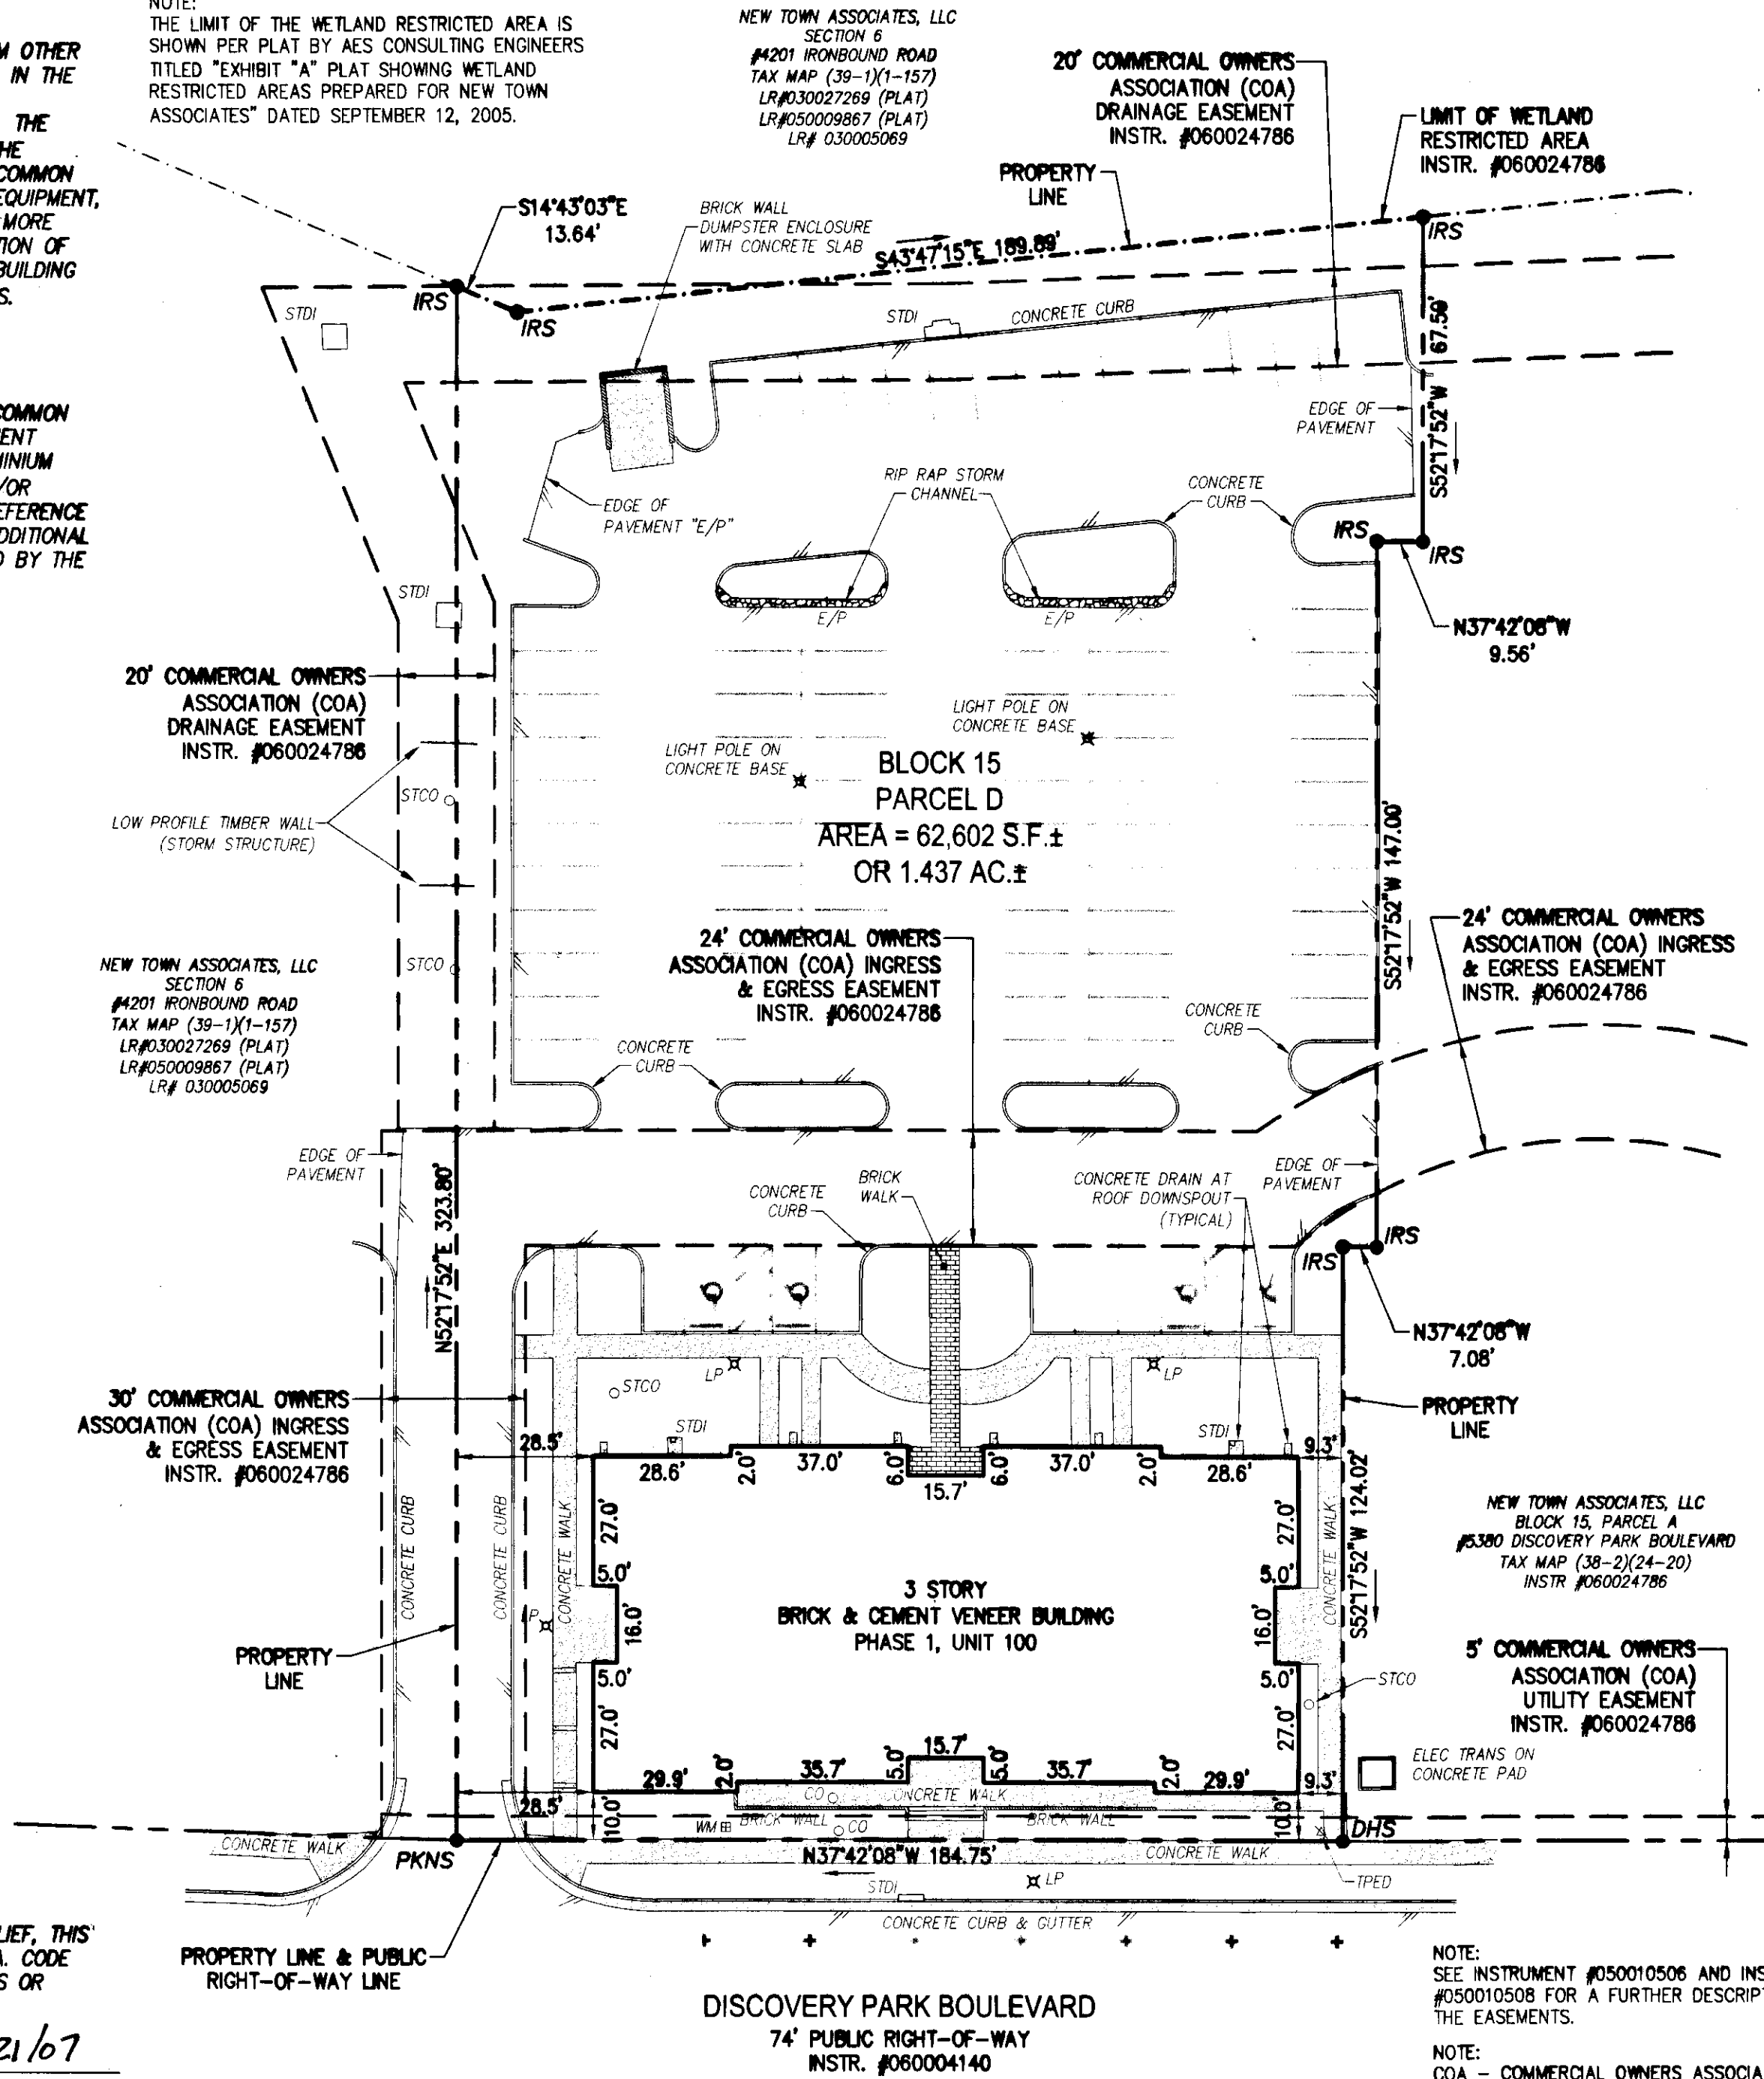

GENERAL NOTES


1. THE SITE IS CURRENTLY ZONED MU-MIXED USE WITH PROFFERS. FOR PROFFERS REFERENCE JCC CASE NO. Z-005-04 AND MP-005-04 APPROVED BY THE BOARD OF SUPERVISORS ON OCTOBER 26, 2004.
2. THIS PROPERTY LIES IN ZONE X (AREAS DETERMINED TO BE OUTSIDE THE 500 YEAR FLOOD PLAIN) PER F.I.R.M. # 510201 0035 B DATED 2/6/91.
3. OWNER/DEVELOPER: PATRIOT DEVELOPMENT ASSOCIATES, LLC
 5741 CLEVELAND STREET, SUITE 160
 VIRGINIA BEACH, VIRGINIA 23462-1777
- ARCHITECTS: ???
 ???
 ???
 PHONE: ???
4. SITE ADDRESS: 5388 DISCOVERY PARK BOULEVARD
5. TAX PARCEL ID NO.: (38-2)(24-0-0022)
6. LEGAL DESCRIPTION: BLOCK 15, PARCEL D, PART OF SECTION 6 NEW TOWN
7. PROPERTY REF.: INSTRUMENT #060024786 (PLAT)
8. A WAIVER TO SEC. 24-527(A) OF THE JAMES CITY COUNTY CODE, SETBACK REQUIREMENTS FROM A PLANNED OR EXISTING PUBLIC ROAD RIGHT OF WAY, WAS GRANTED BY THE JAMES CITY COUNTY PLANNING COMMISSION ON JUNE 5, 2006. PROVIDED PROPOSALS ARE IN ACCORDANCE WITH THE NEW TOWN DESIGN GUIDELINES.

PRELIMINARY

NOV 21st, 2007
 5 Large/Small Plat(s) Recorded
 herewith as # 070035273

EXHIBIT B

PLAT FOR CONDOMINIUM
PATRIOT PARK, A CONDOMINIUM
 OWNER/DEVELOPER: PATRIOT DEVELOPMENT ASSOCIATES, LLC
 BERKELEY DISTRICT JAMES CITY COUNTY VIRGINIA

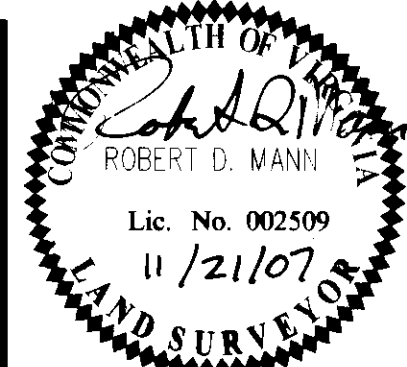

No.	DATE	REVISION / COMMENT / NOTE	REVIEWED BY

Designed	Drawn
AES	CMA
Scale	Date
1"=30'	11/21/07
Project No.	
6632-6-150	
Drawing No.	
1 of 5	

CONSULTING ENGINEERS
 WILLIAMSBURG • RICHMOND • GLOUCESTER

5248 Olde Towne Road, Suite 1
 Williamsburg, Virginia 23188
 (757) 253-0040
 Fax (757) 220-8994

City of Williamsburg & County of James City
 Circuit Court: This PLAT was recorded on
 26 November 2007
 at 3:24 AM/PM. PG. -
 DOCUMENT # 070035273
 BETSY B. WOOLRIDGE, CLERK
Betsy B. Woolridge Clerk