



#071835

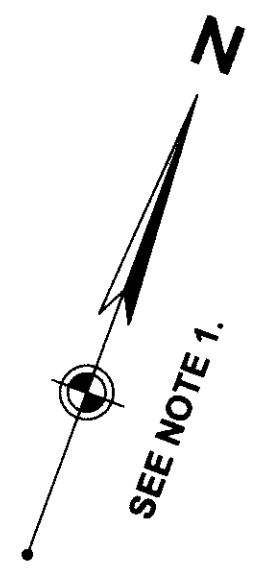


MATCHLINE SEE SHEET 6 OF 9

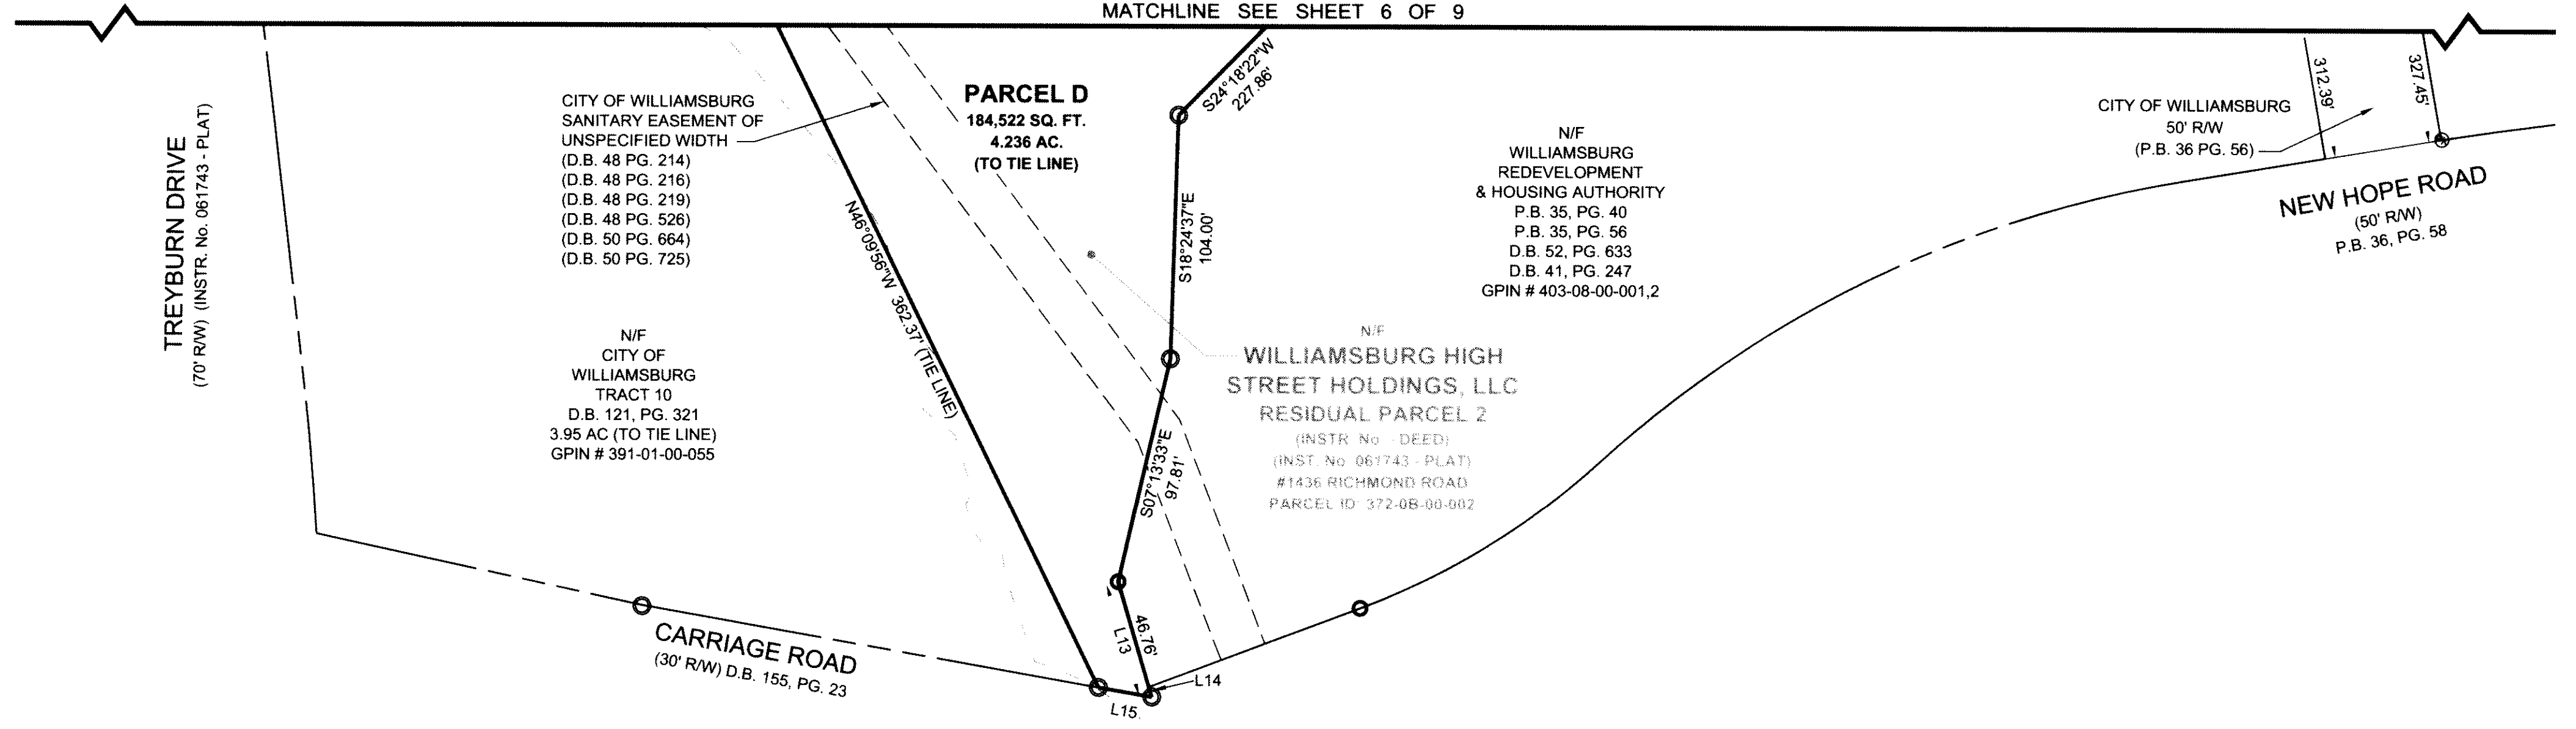

SEE SHEET 1 OF 9 NOTES & CERTIFICATIONS
SEE SHEET 9 OF 9 FOR CURVE & LINE TABLES


VIRGINIA: 9 Large Small Plat(s) Recorded
herewith as # 071835

IN THE CLERK'S OFFICE OF THE CIRCUIT COURT OF THE CITY OF WILLIAMSBURG,
VIRGINIA ON THIS 21 DAY OF June, 2007, THIS PLAT WAS RECEIVED AND
ADMITTED TO RECORD IN MAP BOOK AT PAGE AT 2:15 p.m.
TESTE: See Deed Hollman Dep. CLERK

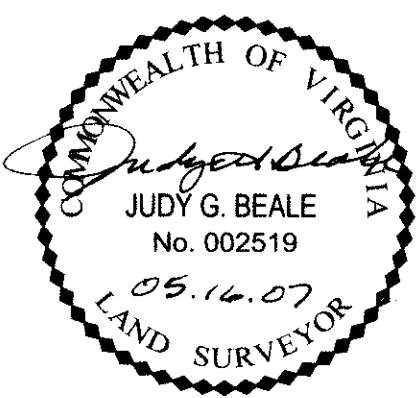

LEGEND

- IP(S) IRON PIN TO BE SET
- IP(F) IRON PIN FOUND
- NAIL(S) NAIL TO BE SET
- ⊗ NAIL(F) NAIL FOUND
- PIPE(F) IRON PIPE FOUND

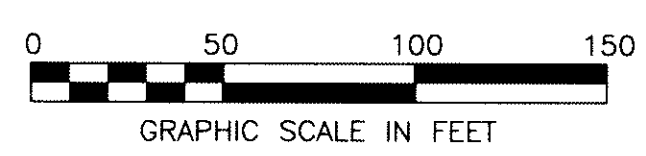

REVISED: 05-11-07 - CITY COMMENTS
REVISED: 04-27-07 - CITY COMMENTS
REVISED: 04-19-07 - PARCEL C1 & C2-A
REVISED: 03-30-07 - PARCEL G-1

RESUBDIVISION
OF PROPERTY OF
WILLIAMSBURG HIGH STREET HOLDINGS, LLC
RESIDUAL PARCEL 2
AND
CITY OF WILLIAMSBURG, VIRGINIA
PARCELS C2, G2 & G3
(INSTR. No. 061743)
WILLIAMSBURG, VIRGINIA



WOOLPERT, INC.
415 PORT CENTRE PARKWAY
SUITE 101
PORTSMOUTH, VA 23704-4924
TEL: 757.399.6882 FAX: 757.399.6869

DES. N/A JOB NO. 62896.04
DRN. RDA SCALE 1"=50'
CKD. JGB DATE 9-25-06

SHEET NO. 8 OF 9
FILE NO. Prelimsub2-sh8.dwg