

NOW OR FORMERLY
WHP HOTEL OWNER-1, LP
INST. #020029573
PARCEL #413-01-00-001
ZONED B1

NOW OR FORMERLY
VILLAGE AT WILLIAMSBURG ASSOCIATION
D.B. 226, PG. 223
PARCEL #413-01-00-002
ZONED B1


PLAT SHOWING
PROPERTY LINE VACATION, SUBDIVISION
AND RIGHT OF WAY DEDICATION
**THE VILLAGE AT QUARTERPATH
PHASE I**
CITY OF WILLIAMSBURG, VIRGINIA

DATE: 06/15/07 SHEET 6 OF 8 SCALE: 1"=30'

PROJECT NO: 31980.01 DRAWN BY: DWP

VHB *Vanasse Hangen Brustlin, Inc.*
Transportation Land Development Environmental Services
11832 Rock Landing Drive, Suite 207
Newport News, Virginia 23606-4231
(757) 873-3386 • FAX (757) 873-0737

REVISED: 09/18/07

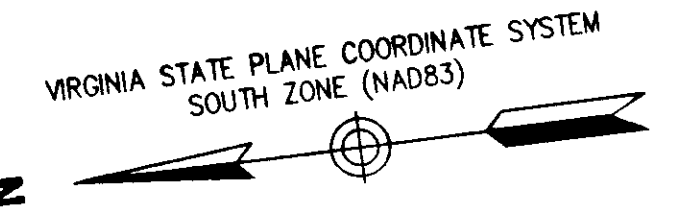

Notes:

- SEE SHEET 8 FOR EASEMENT LINE DATA TABLE

8 Large/Small Plat(s) Recorded
herewith as # 072483

**State Of Virginia
City Of Williamsburg**

IN THE CLERK'S OFFICE OF THE CIRCUIT COURT FOR THE CITY OF WILLIAMSBURG AND COUNTY OF JAMES CITY, VIRGINIA THIS 29 DAY OF September, 2007. THIS MAP WAS PRESENTED AND ADMITTED TO RECORD AS THE LAW DIRECTS AS INSTRUMENT NUMBER 072483 @ 3:01 PM

TESTE: Betsy B. Woolridge
CLERK
BY: Claudia H. H. Holz, Dep. Clerk

MATCHLINE - SEE SHEET 7

072483

MATCHLINE ALONG PROPERTY LINES - SEE SHEET 5

