



080003775

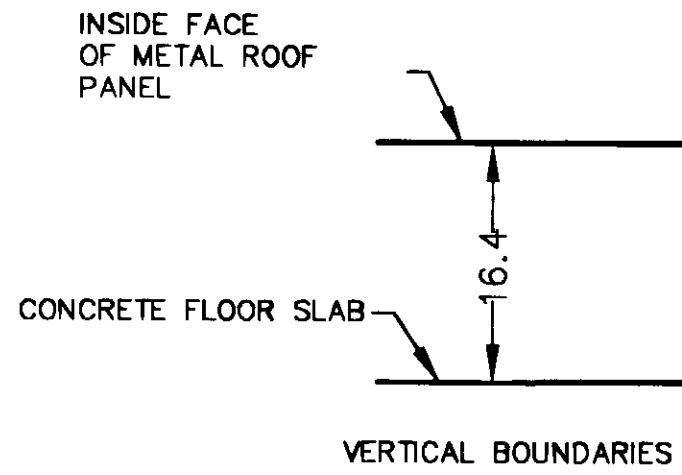

NOTE:  
EXCEPT WHERE NOTED OTHERWISE INTERIOR DIMENSIONS SHOWN:  
TO INSIDE FACE OF GLASS OR REAR FACE OF WALLBOARD IN FRONT.  
TO INSIDE FACE OF CONCRETE BLOCK IN REAR.  
TO REAR FACE OF WALLBOARD ON DIVIDING WALLS AND SIDE WALLS.


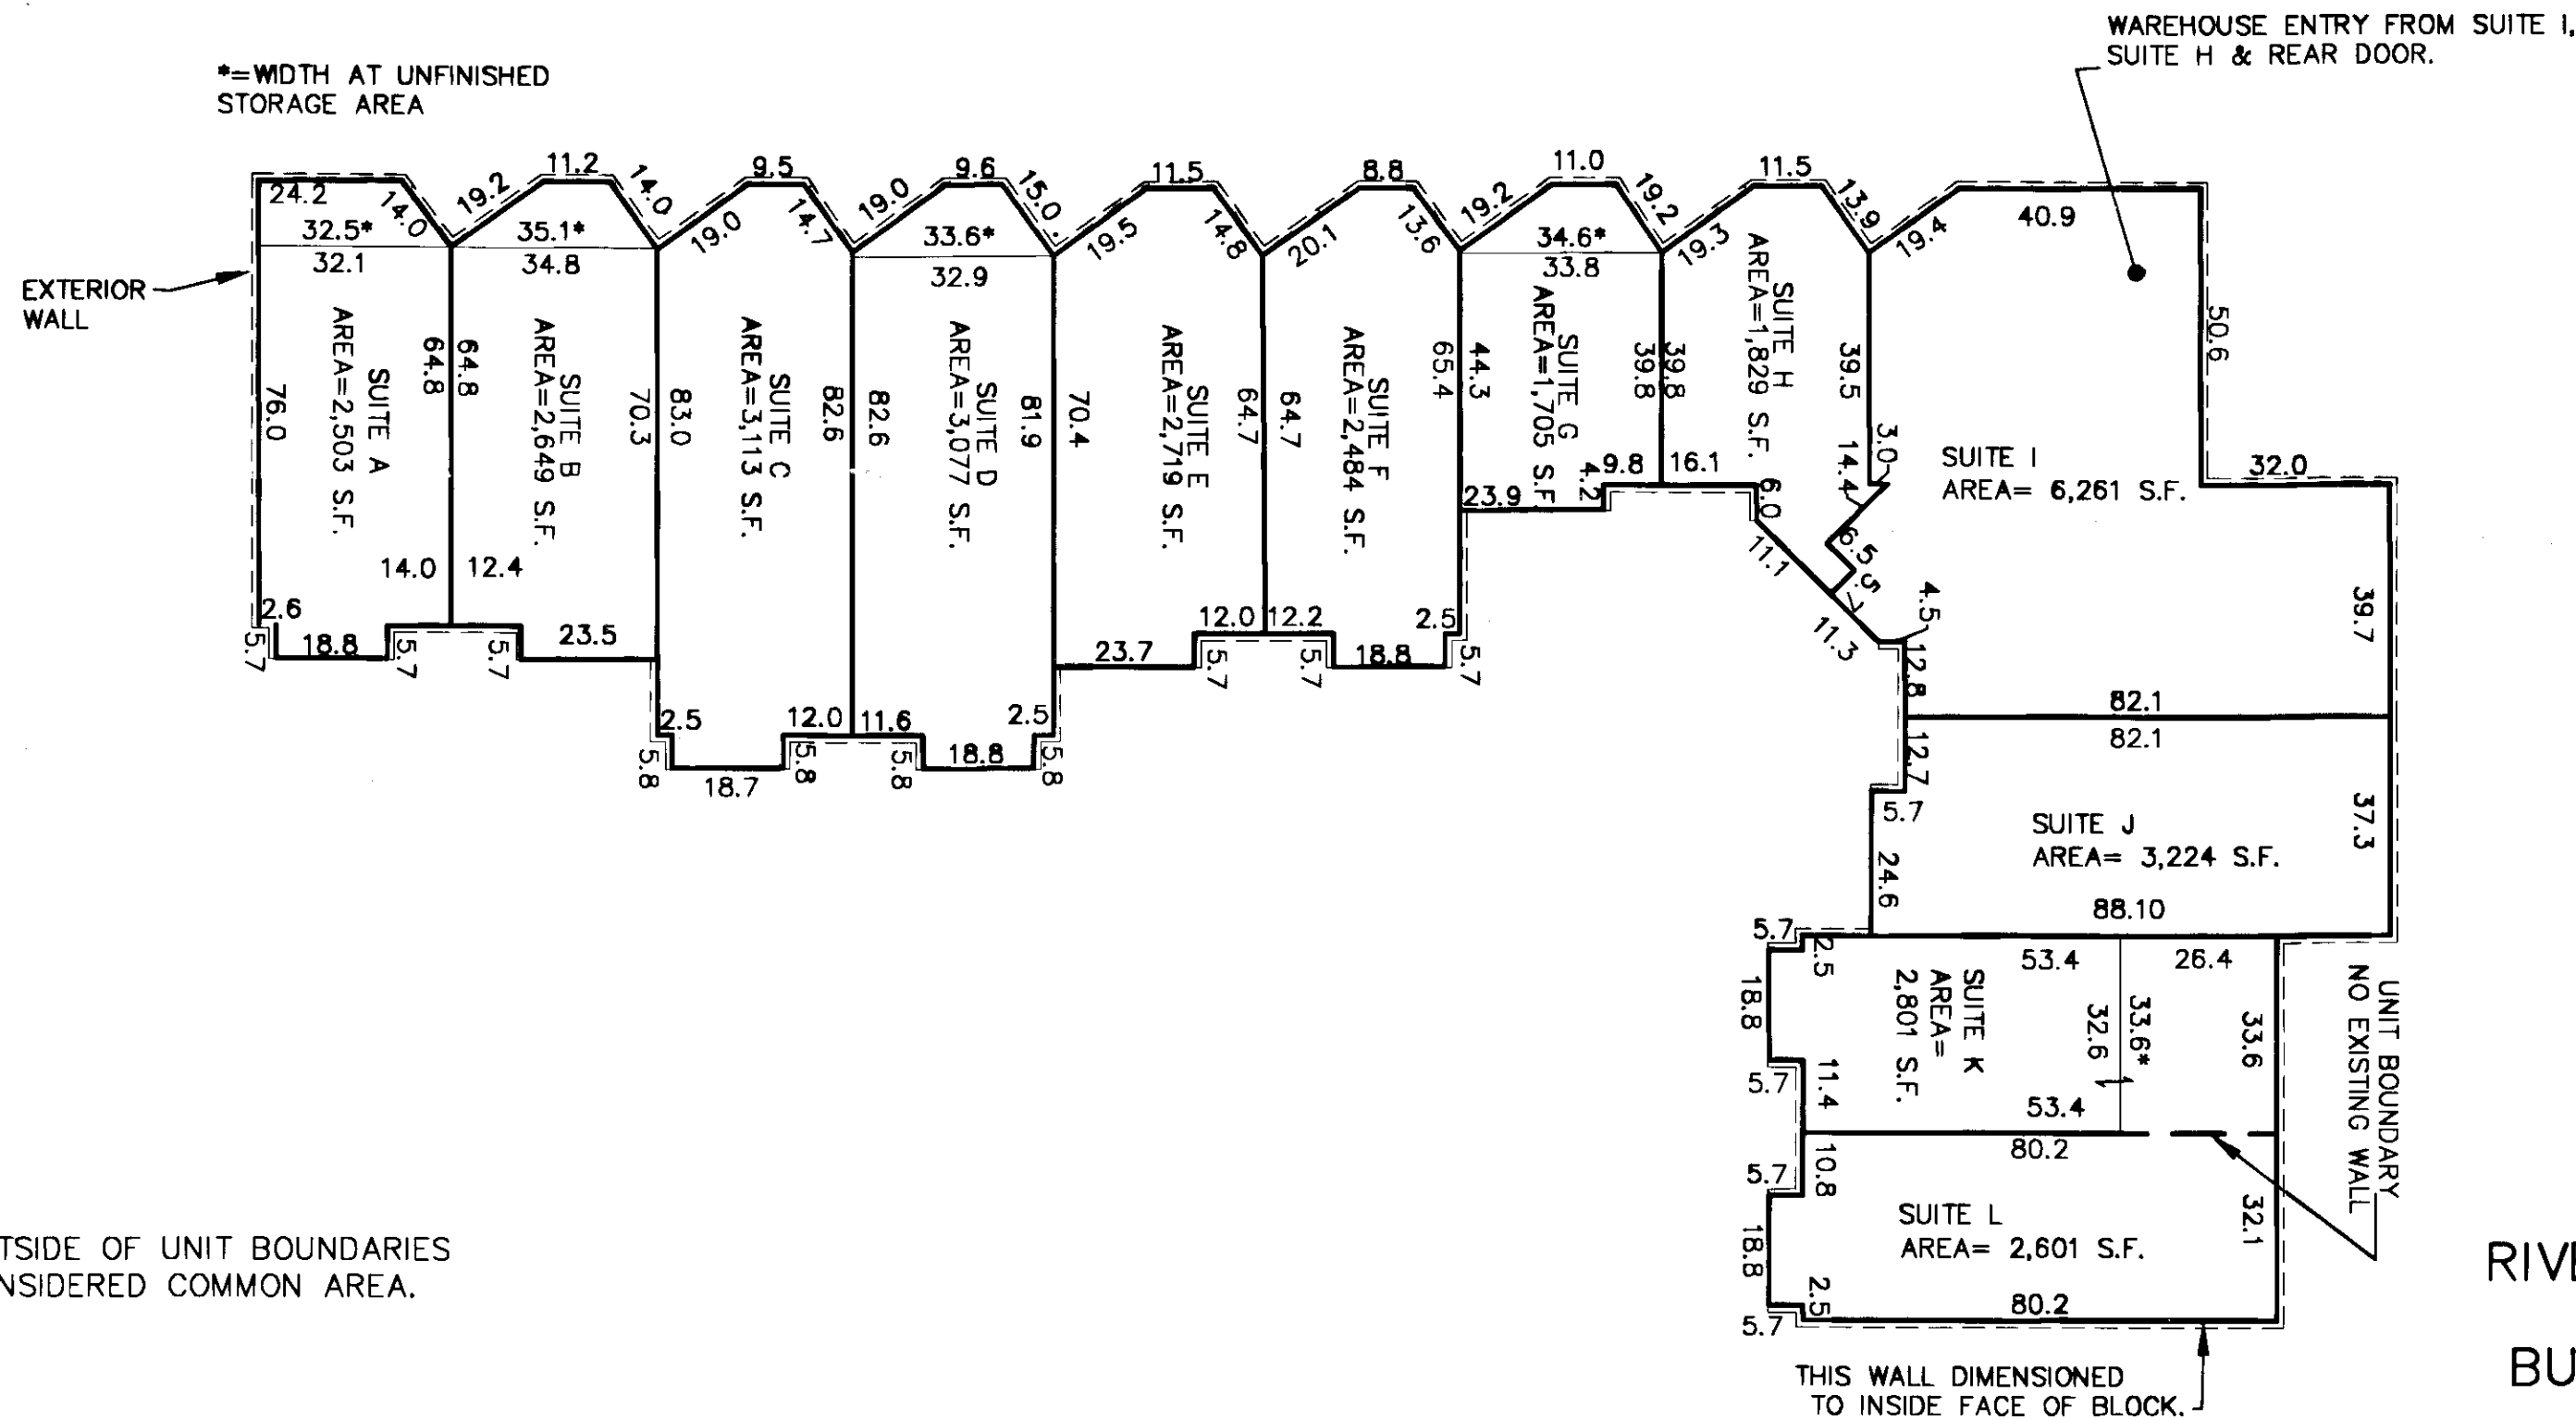


NOTE:  
ALL AREAS OUTSIDE OF UNIT BOUNDARIES  
ARE TO BE CONSIDERED COMMON AREA.

CONDOMINIUM EXHIBIT  
RIVERGATE BUSINESS CENTER  
PARCEL 55A  
BUSCH CORPORATE CENTER

JAMES CITY COUNTY, VA

SCALE 1"=30' DATE: JANUARY 17, 2008  
SHEET 2 OF 2

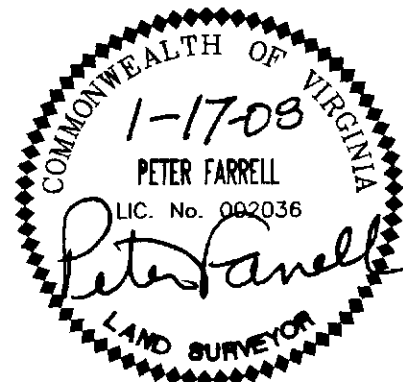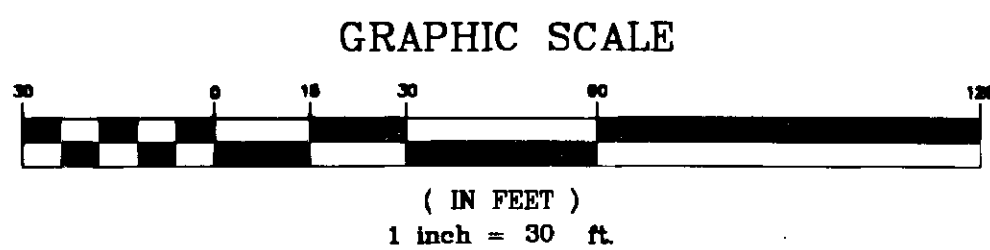

2 Large Plat(s) Recorded  
herewith as # 080003775

City of Williamsburg & County of James City  
Circuit Court: This PLAT was recorded on  
2-4-2008  
at 2:39 P.M. PG  
DOCUMENT # 080003775  
BETSY B. WOOLRIDGE, CLERK  
Betsy B. Woolridge Clerk



4029 Ironbound Road  
Suite 100  
Williamsburg, VA 23188  
Tel: (757) 253-2975  
Fax: (757) 229-0049  
Email: lmdg@landmarkdg.com  
  
5544 Greenwich Road  
Suite 200  
Virginia Beach, VA 23462  
Tel: (757) 473-2000  
Fax: (757) 497-7933  
Email: lmdg@landmarkdg.com

DRAWN BY: AST  
CHKD. BY: PF

PROJ. NO.: 2007084-000.00  
DWG. NO.: 18155W