

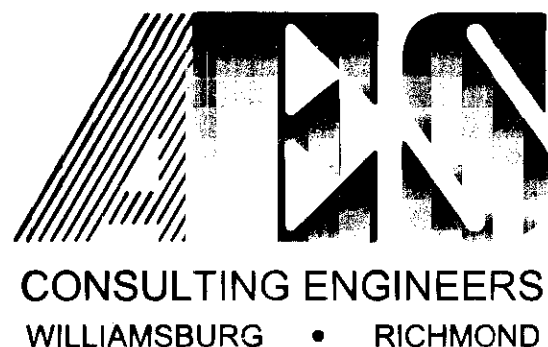


#080003907

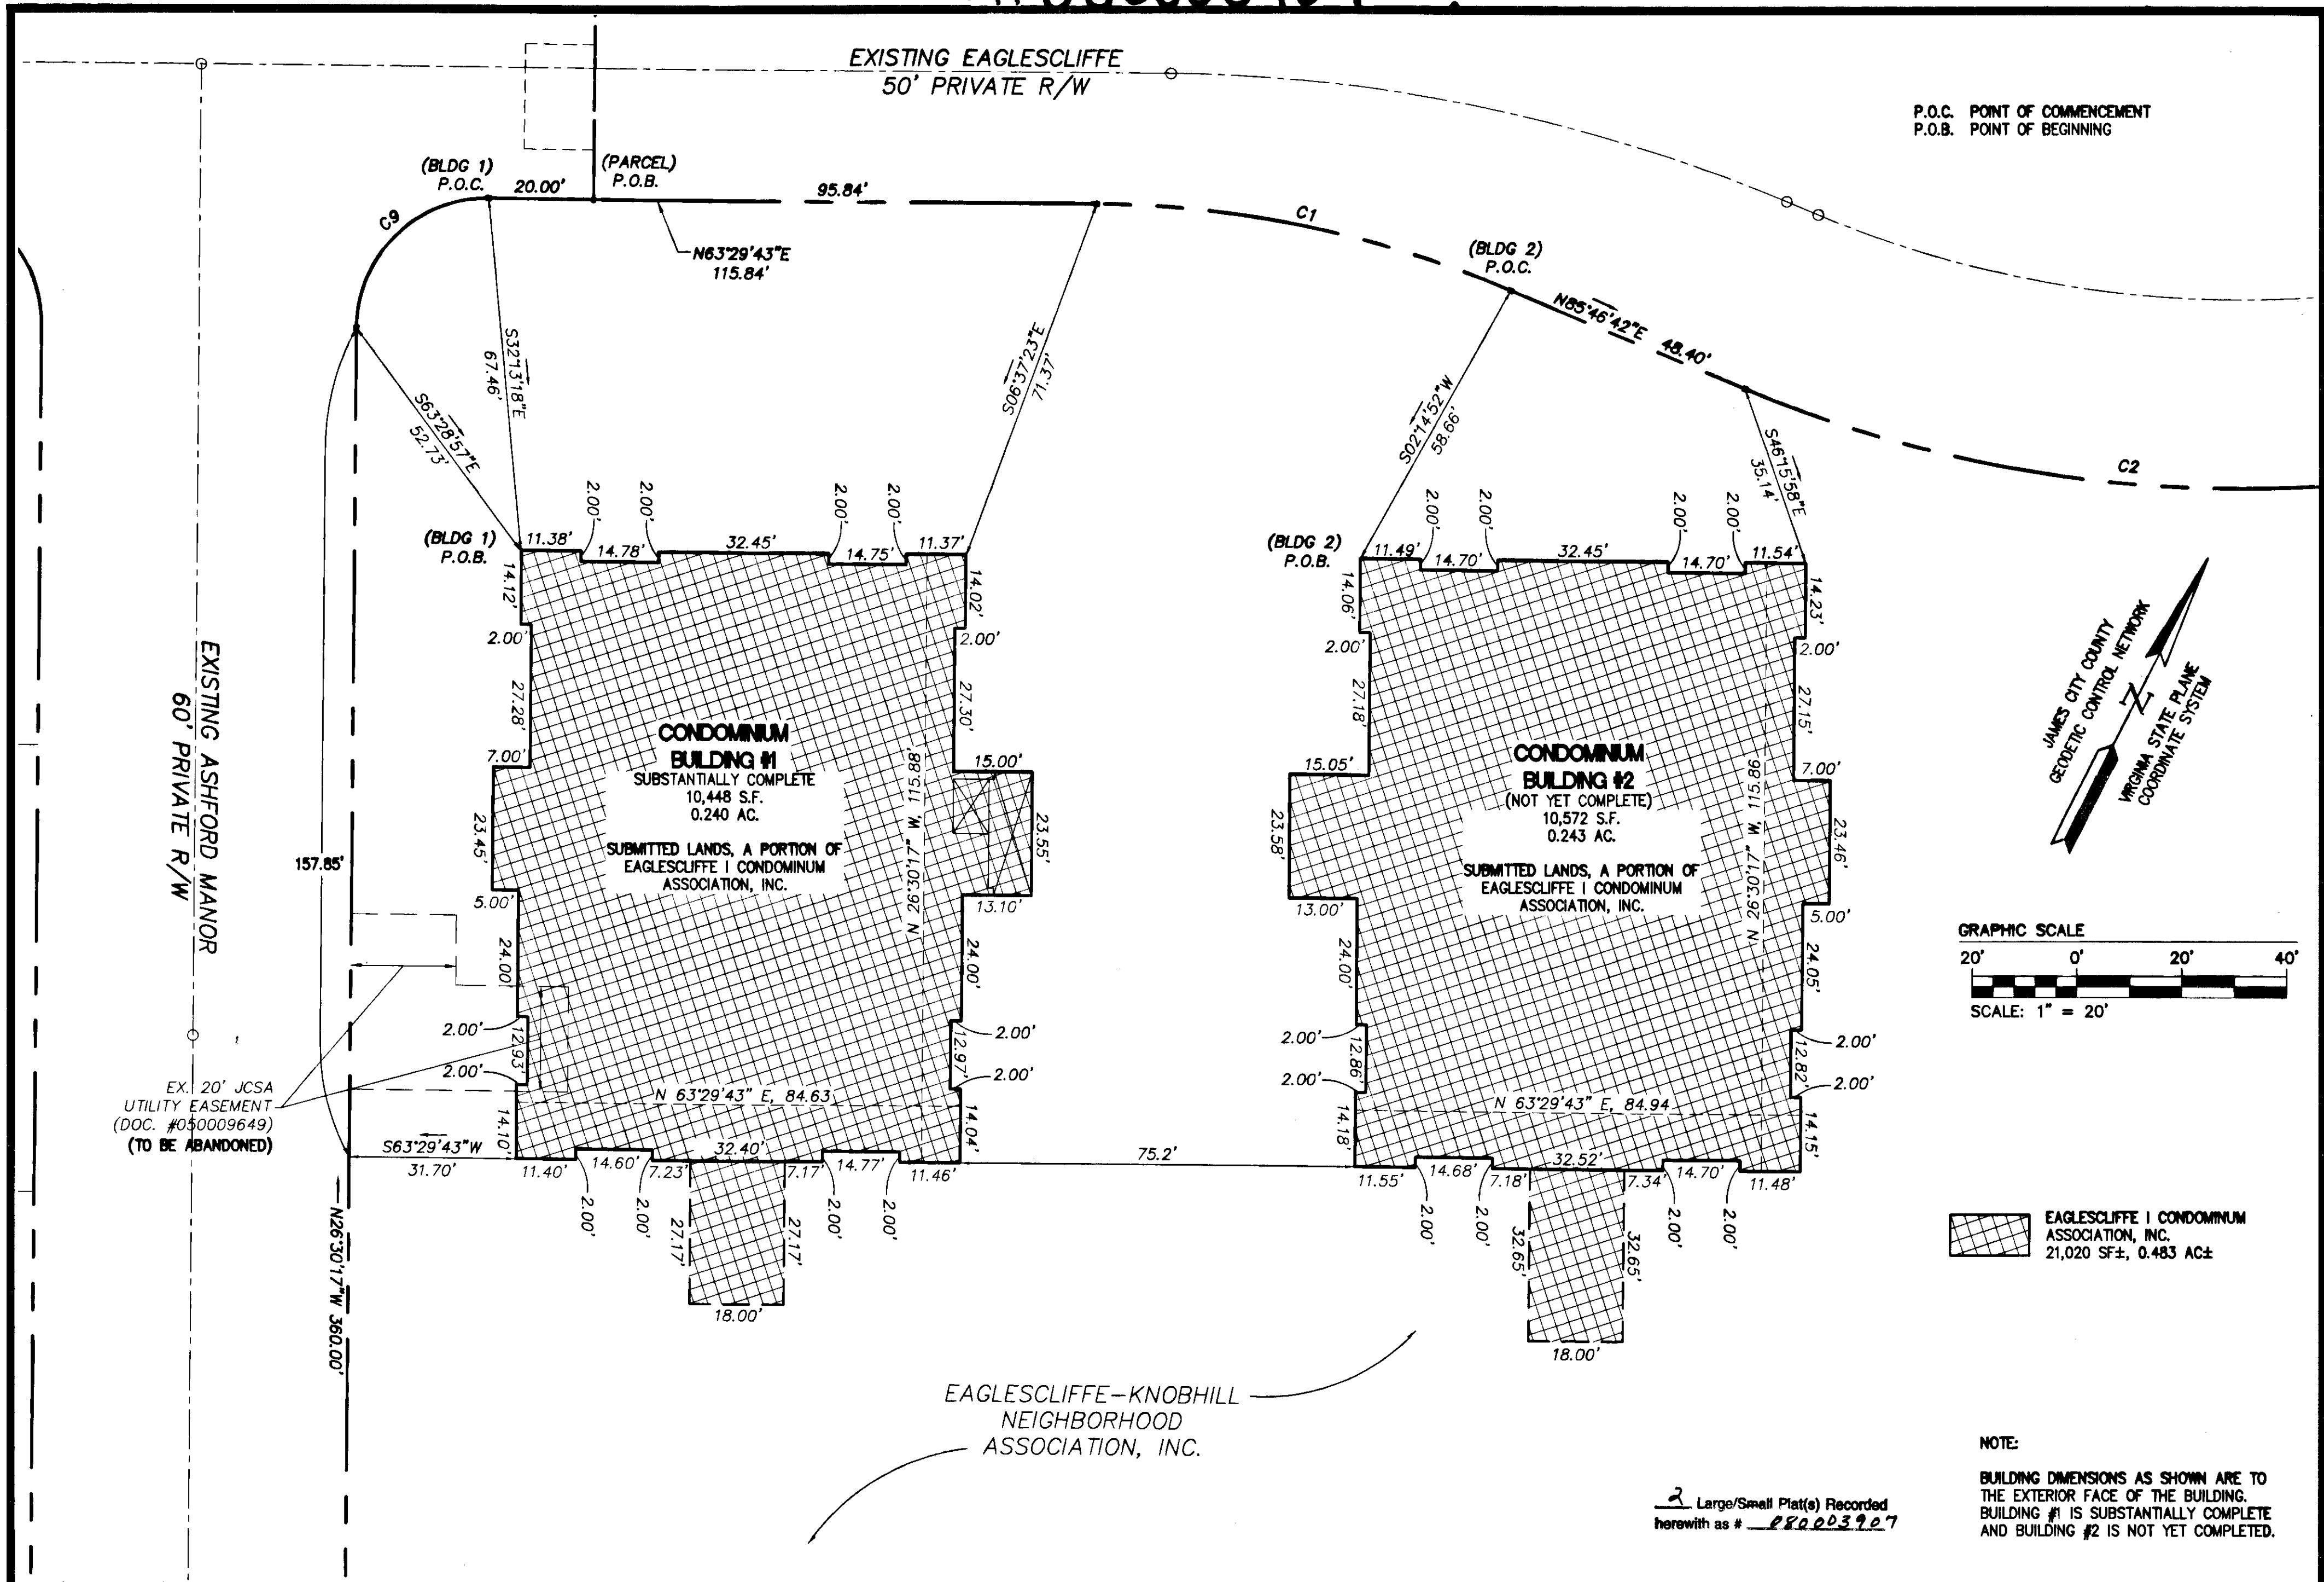

5248 Olde Towne Road, Suite 1
Williamsburg, Virginia 23188
(757) 253-0040
Fax (757) 220-8994

PLAT OF
EAGLESCLIFFE I CONDOMINIUM
POWHATAN DISTRICT COUNTY OF JAMES CITY VIRGINIA

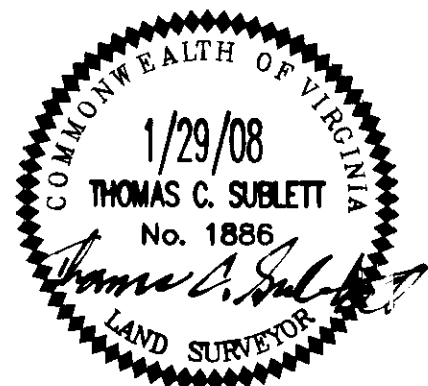

No.	DATE	REVISION / COMMENT / NOTE	BY

City of Williamsburg & County of James City
Circuit Court: This PLAT was recorded on 5 February 2008
at 1:17 AM/PM, PB 0 PG 1
DOCUMENT # 080003907
BETSY B. WOOLRIDGE, CLERK
Betsy B. Woolridge Clerk

Designed JAG	Drawn JFS
Scale 1"=20'	Date 1/29/08
Project No. 5652-33C	
Drawing No. 2 OF 2	