
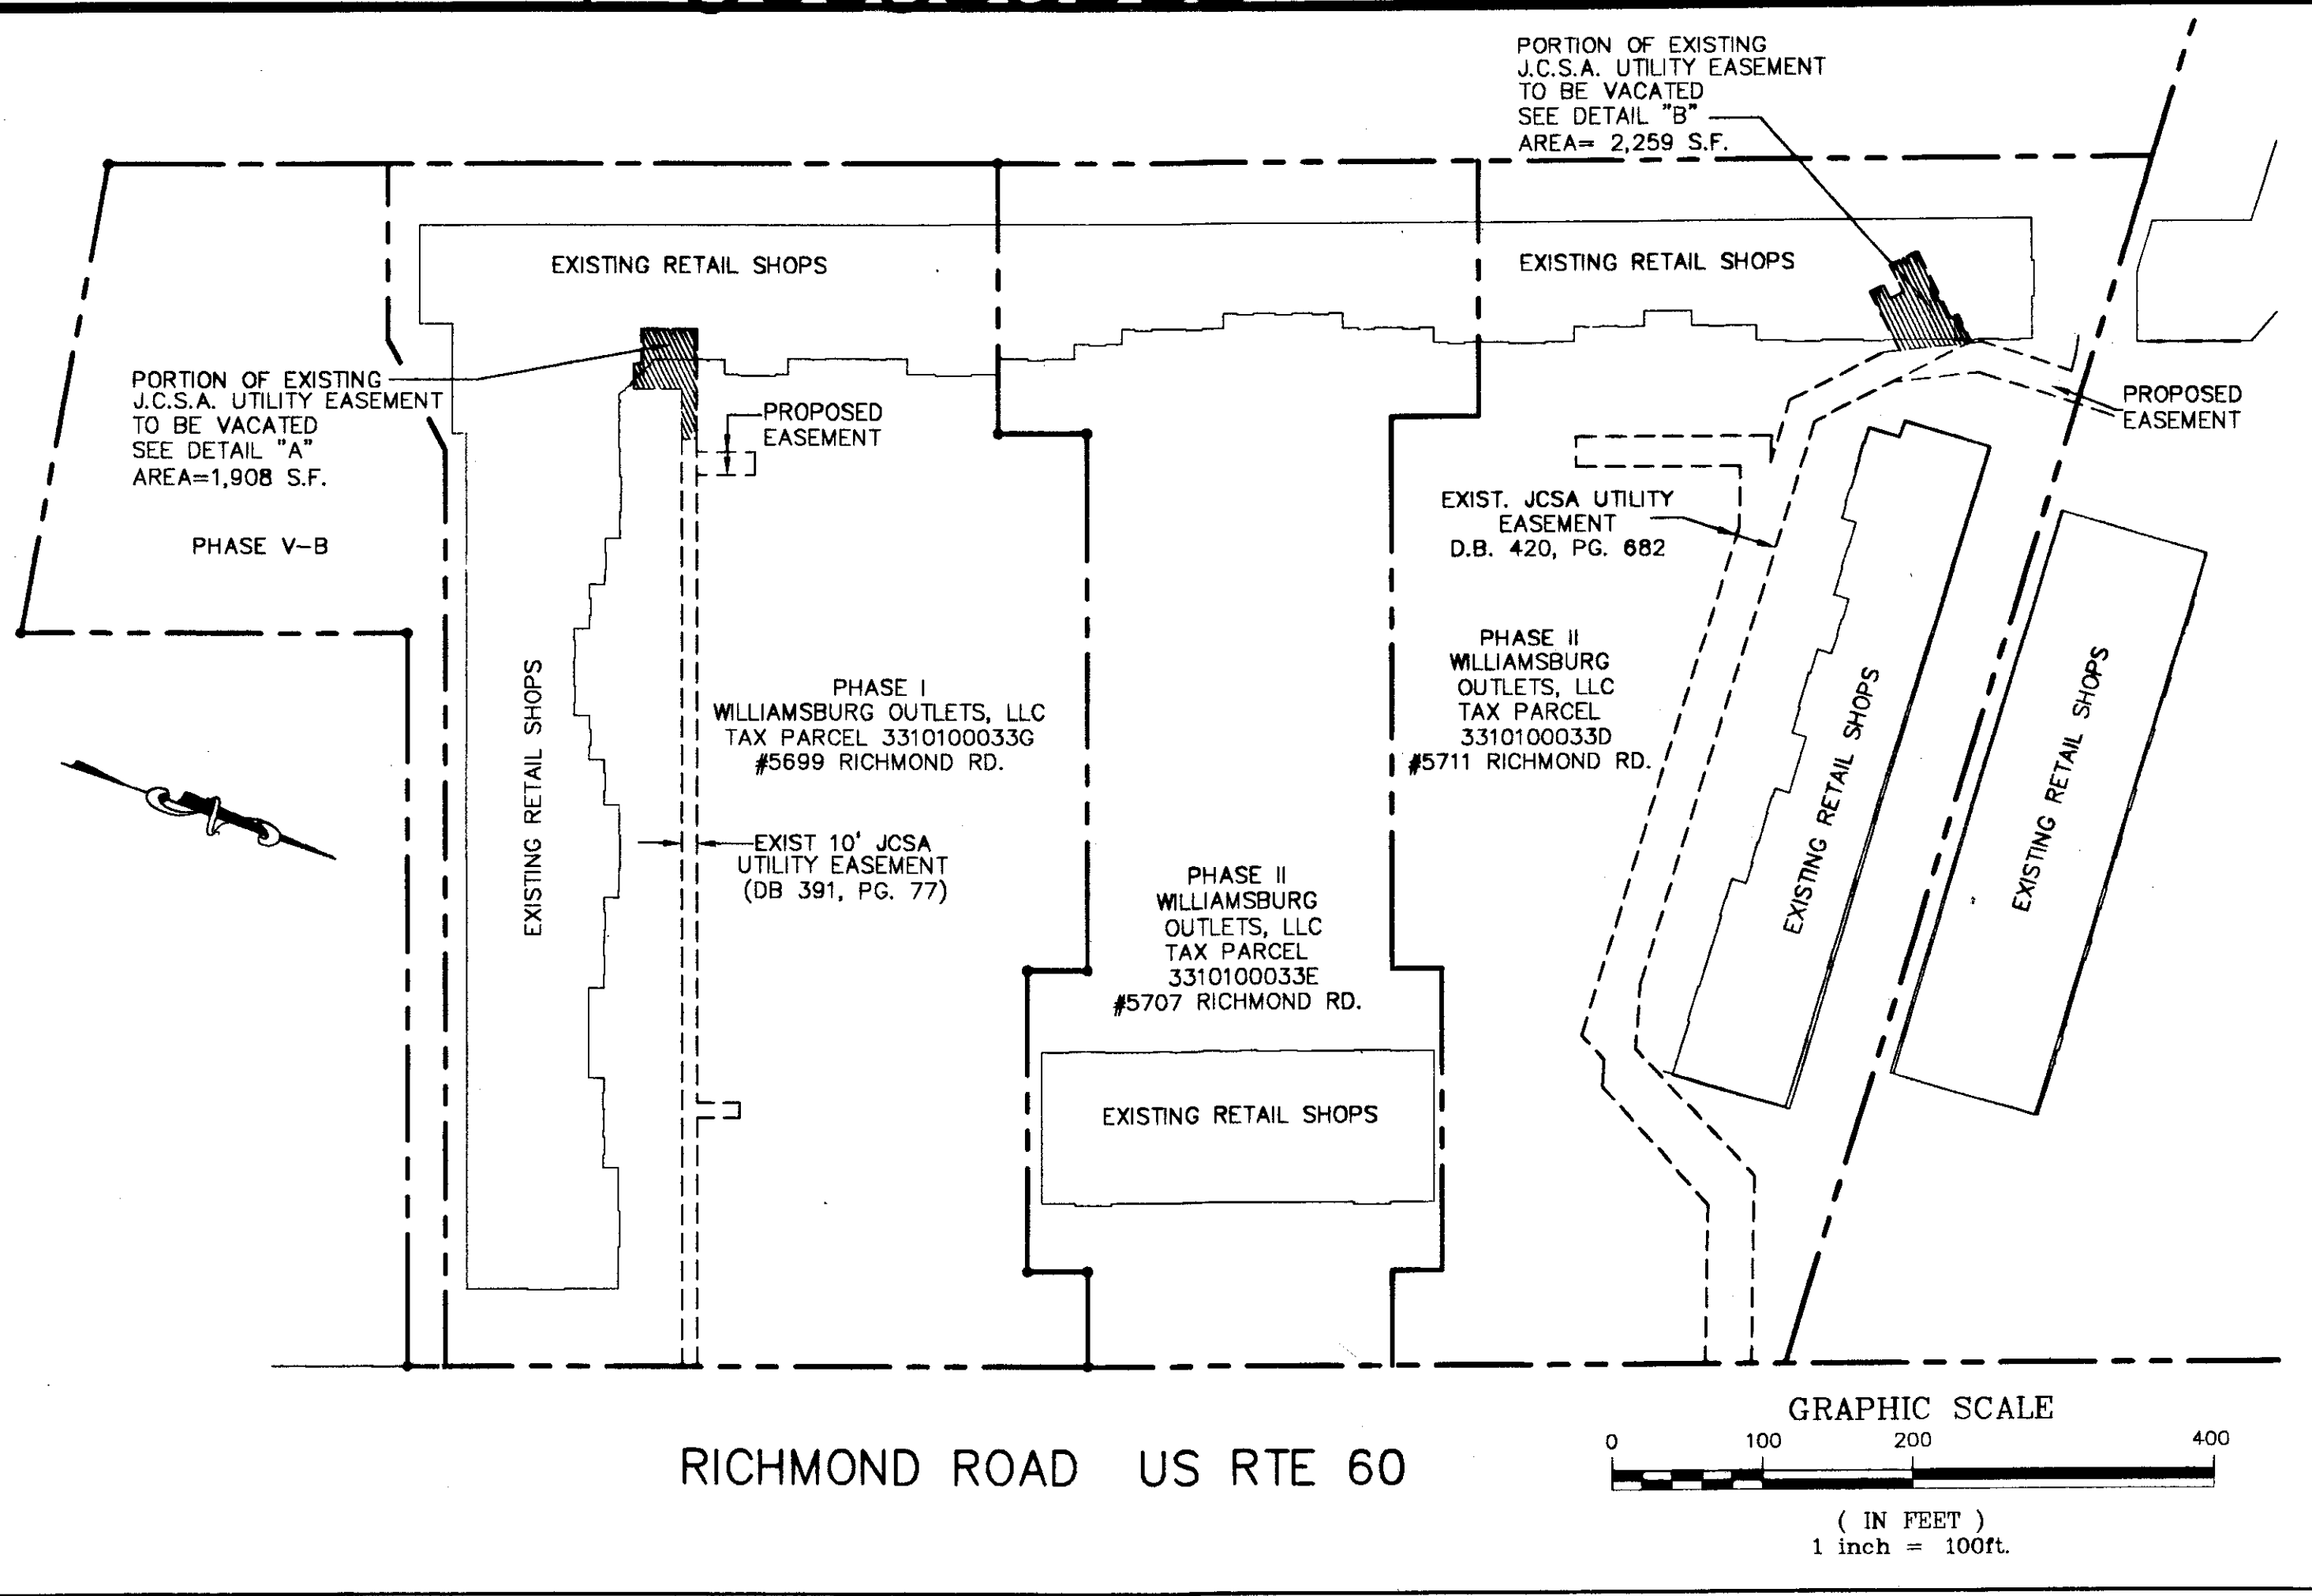
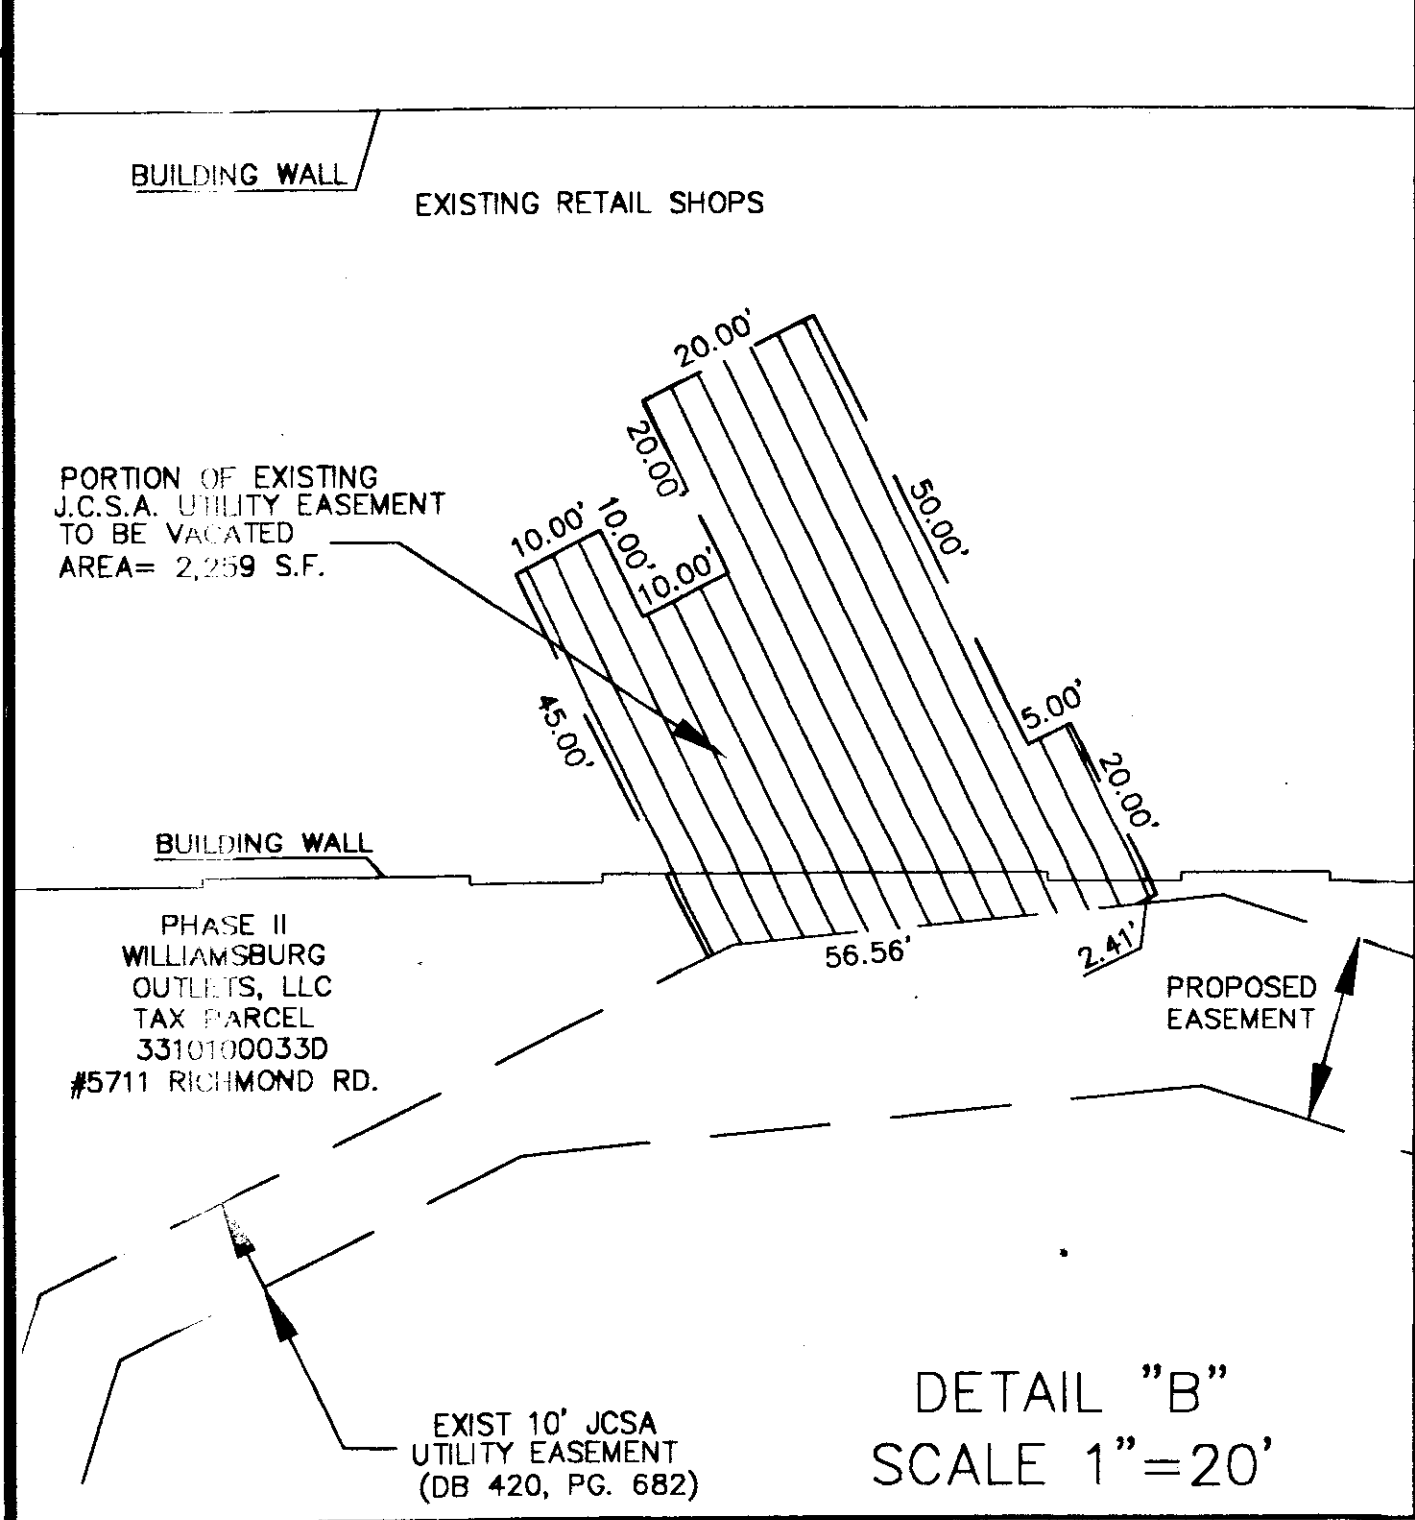


080008360

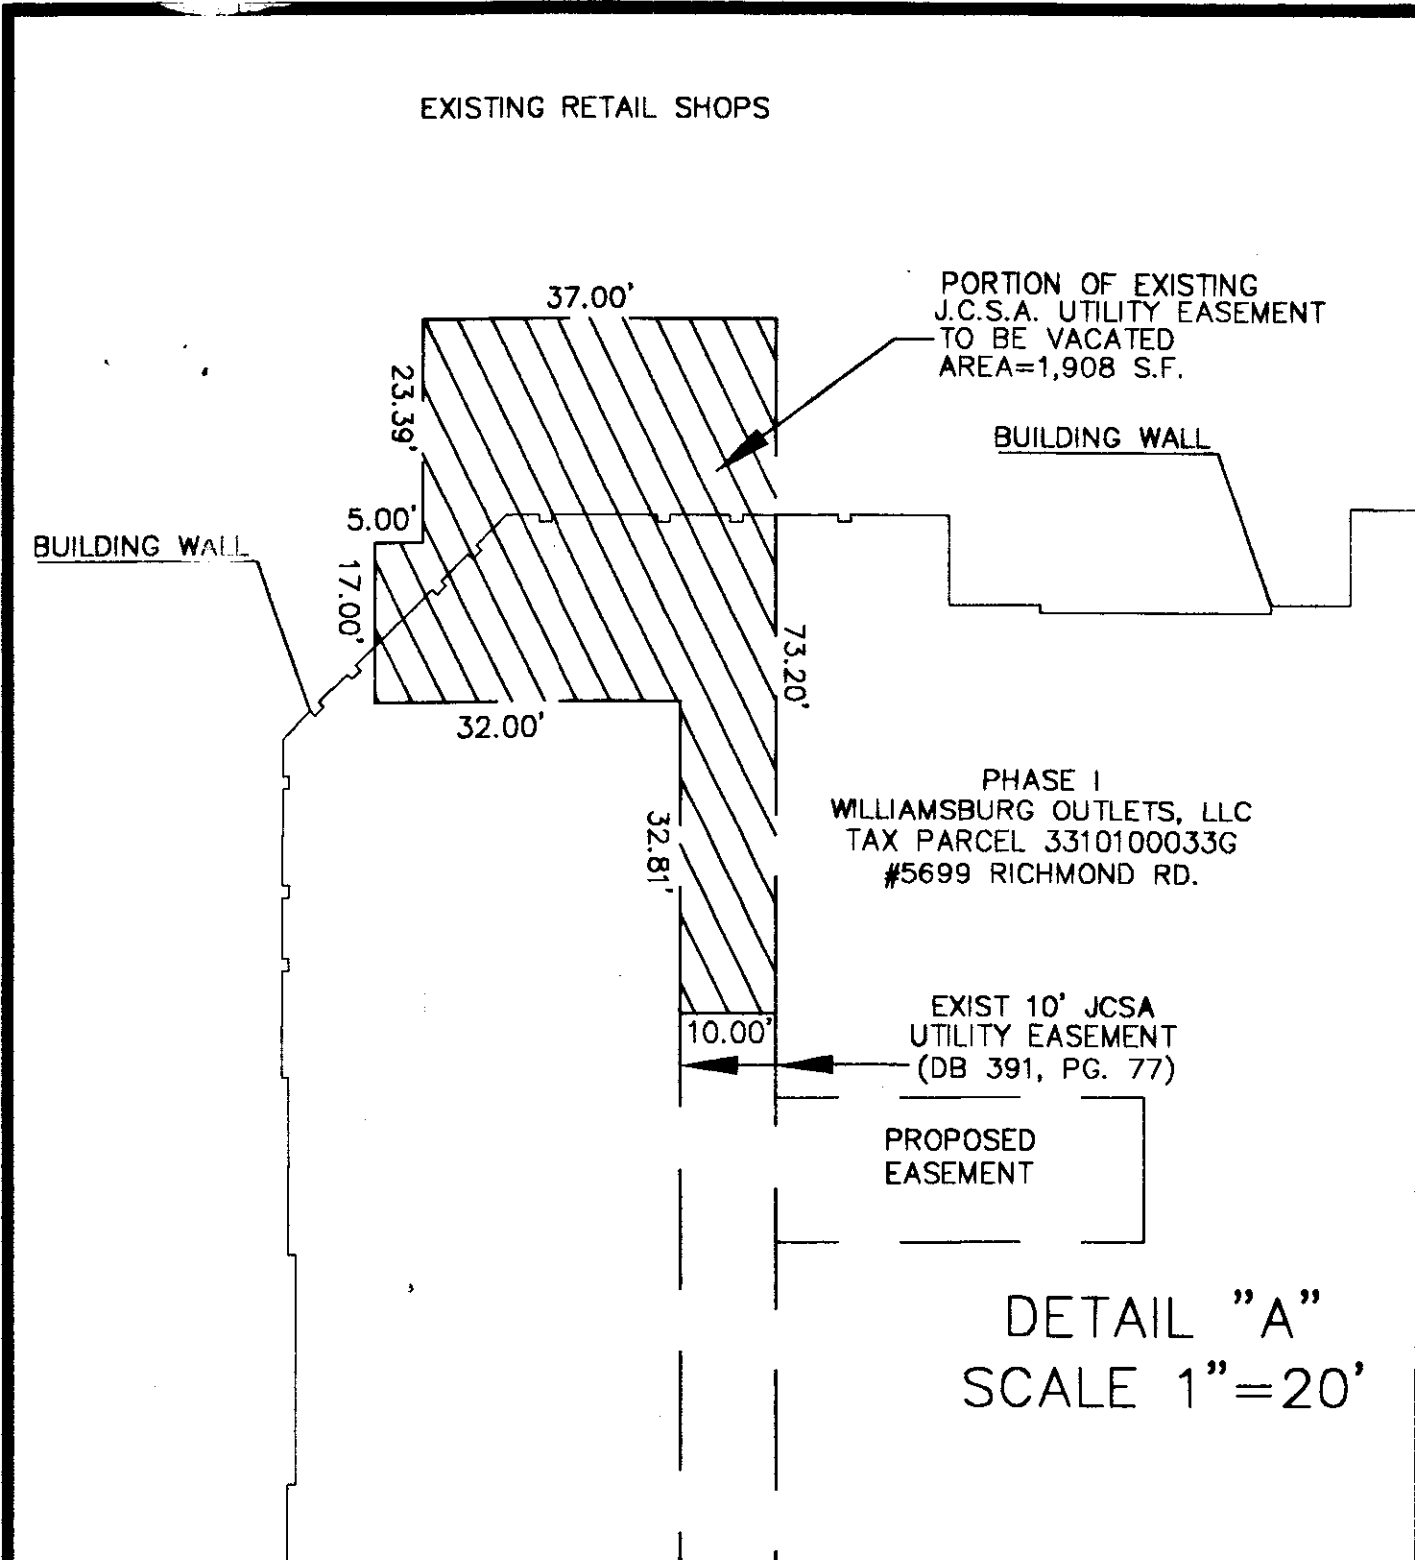

Large/Small Plat(s) Recorded herewith as # 080008360

PLAT SHOWING EXISTING JCSA UTILITY EASEMENTS TO BE VACATED BY JAMES CITY SERVICE AUTHORITY AT PRIME OUTLETS, WILLIAMSBURG

JAMES CITY COUNTY, VIRGINIA
SCALE AS SHOWN DATE: 02/27/07
REVISED 6/22/07

City of Williamsburg & County of James City
Circuit Court: This PLAT was recorded on
25 March 2008
at *11:21* AM/PM: PB PG
DOCUMENT # *080008360*
BETSY B. WOOLRIDGE, CLERK
Betsy B. Woolridge Clerk



4029 Ironbound Road
Suite 100
Williamsburg, VA 23188
Tel: (757) 253-2975
Fax: (757) 229-0049
Email: lmdg@landmarkdg.com

5544 Greenwich Road
Suite 200
Virginia Beach, VA 23462
Tel: (757) 473-2000
Fax: (757) 497-7933
Email: lmdg@landmarkdg.com

REFERENCE:
D.B. 391 PGS. 77-79
P.B. 48 PG. 70
DOC. 000002652
P.B. 76 PG. 61

DRAWN BY: PF
CHKD. BY: AST
PROJ. NO.: 1870040-600.01
DWG. NO.: 17611W