
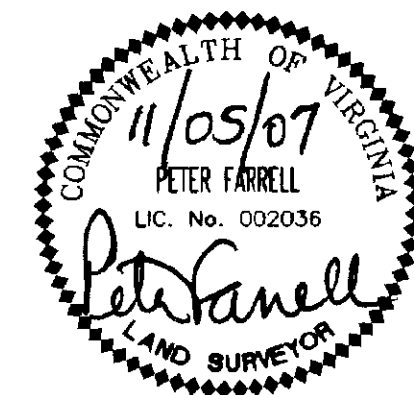


PLAT SHOWING  
 EXISTING UTILITY EASEMENT  
 ON PROPERTY OF  
 WILLIAMSBURG OUTLETS, LLC  
 TO BE VACATED BY  
 JAMES CITY SERVICE AUTHORITY

JAMES CITY COUNTY, VIRGINIA  
 SCALE 1"=50' DATE: 11/02/07

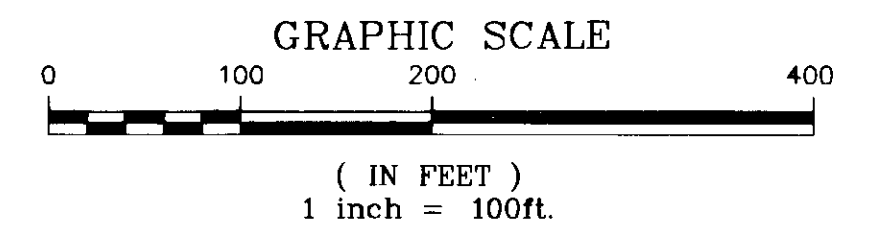

City of Williamsburg & County of James City  
 Circuit Court: This PLAT was recorded on 25 March 2008  
 at 11:26 AM/PM, PB - PG -  
 DOCUMENT # 080008361  
 BETSY B. WOOLRIDGE, CLERK  
*Betsy B. Woolridge* Clerk

Large/Small Plats Recorded  
 herewith as # 080008361

**LANDMARK**  
**DESIGN GROUP**  
 Engineers • Planners • Surveyors  
 Landscape Architects • Environmental Consultants

4029 Ironbound Road  
 Suite 100  
 Williamsburg, VA 23188  
 Tel. (757) 253-2975  
 Fax (757) 229-0049  
 Email: lmdg@landmarkdg.com

5544 Greenwich Road  
 Suite 200  
 Virginia Beach, VA 23462  
 Tel. (757) 473-2000  
 Fax (757) 497-7933  
 Email: lmdg@landmarkdg.com

DRAWN BY: PF  
 CHKD. BY: AST

PROJ. NO.: 1870040-900.00  
 DWG. NO.: 18127W