


REFERENCE:
 D.B. 391 PGS. 77-79
 P.B. 48 PG. 70
 DOC. 000002652
 P.B 76 PG. 61
 P.B 53 PG. 56

City of Williamsburg & County of James City
 Circuit Court: This PLAT was recorded on
25 March 2008
 at 11:35 AM/PM. PG.
 DOCUMENT # 080008362
 BETSY B. WOOLRIDGE, CLERK
Betsy B. Woolridge Clerk


**PLAT SHOWING
 EXISTING UTILITY EASEMENT
 ON PROPERTY OF
 WILLIAMSBURG OUTLETS, LLC
 TO BE VACATED BY
 JAMES CITY SERVICE AUTHORITY**

JAMES CITY COUNTY, VIRGINIA
 SCALE 1"=50' DATE: 10/16/07

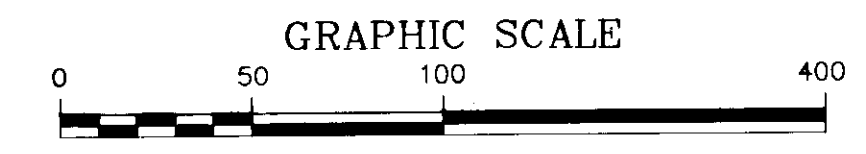

(IN FEET)
 1 inch = 50 ft.

L Large/Small Plat(s) Recorded
 herewith as # 080008362

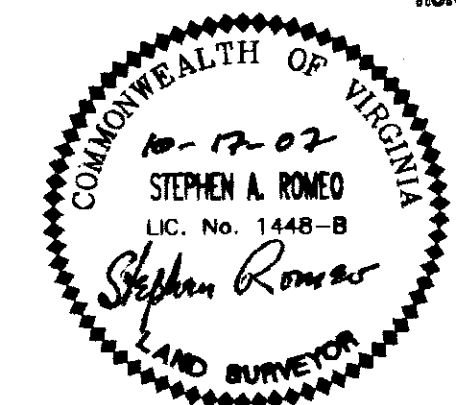

**LANDMARK
 DESIGN GROUP**
 Engineers • Planners • Surveyors
 Landscape Architects • Environmental Consultants

4029 Ironbound Road
 Suite 100
 Williamsburg, VA 23188
 Tel. (757) 253-2975
 Fax (757) 229-0049
 Email: lmdg@landmarkdg.com
 5544 Greenwich Road
 Suite 200
 Virginia Beach, VA 23462
 Tel. (757) 473-2000
 Fax (757) 497-7933
 Email: lmdg@landmarkdg.com

DRAWN BY: PF
 CHKD. BY: AST
 PROJ. NO.: 1870040-900.00
 DWG. NO.: 18079CW