

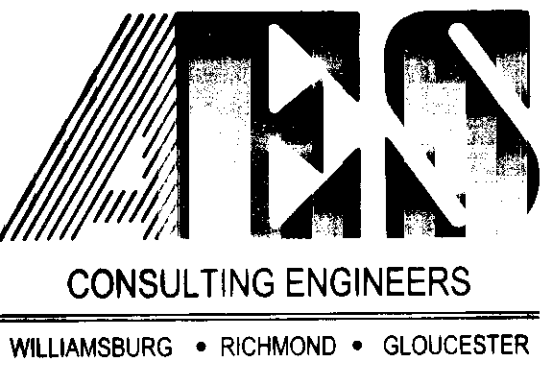


080008539

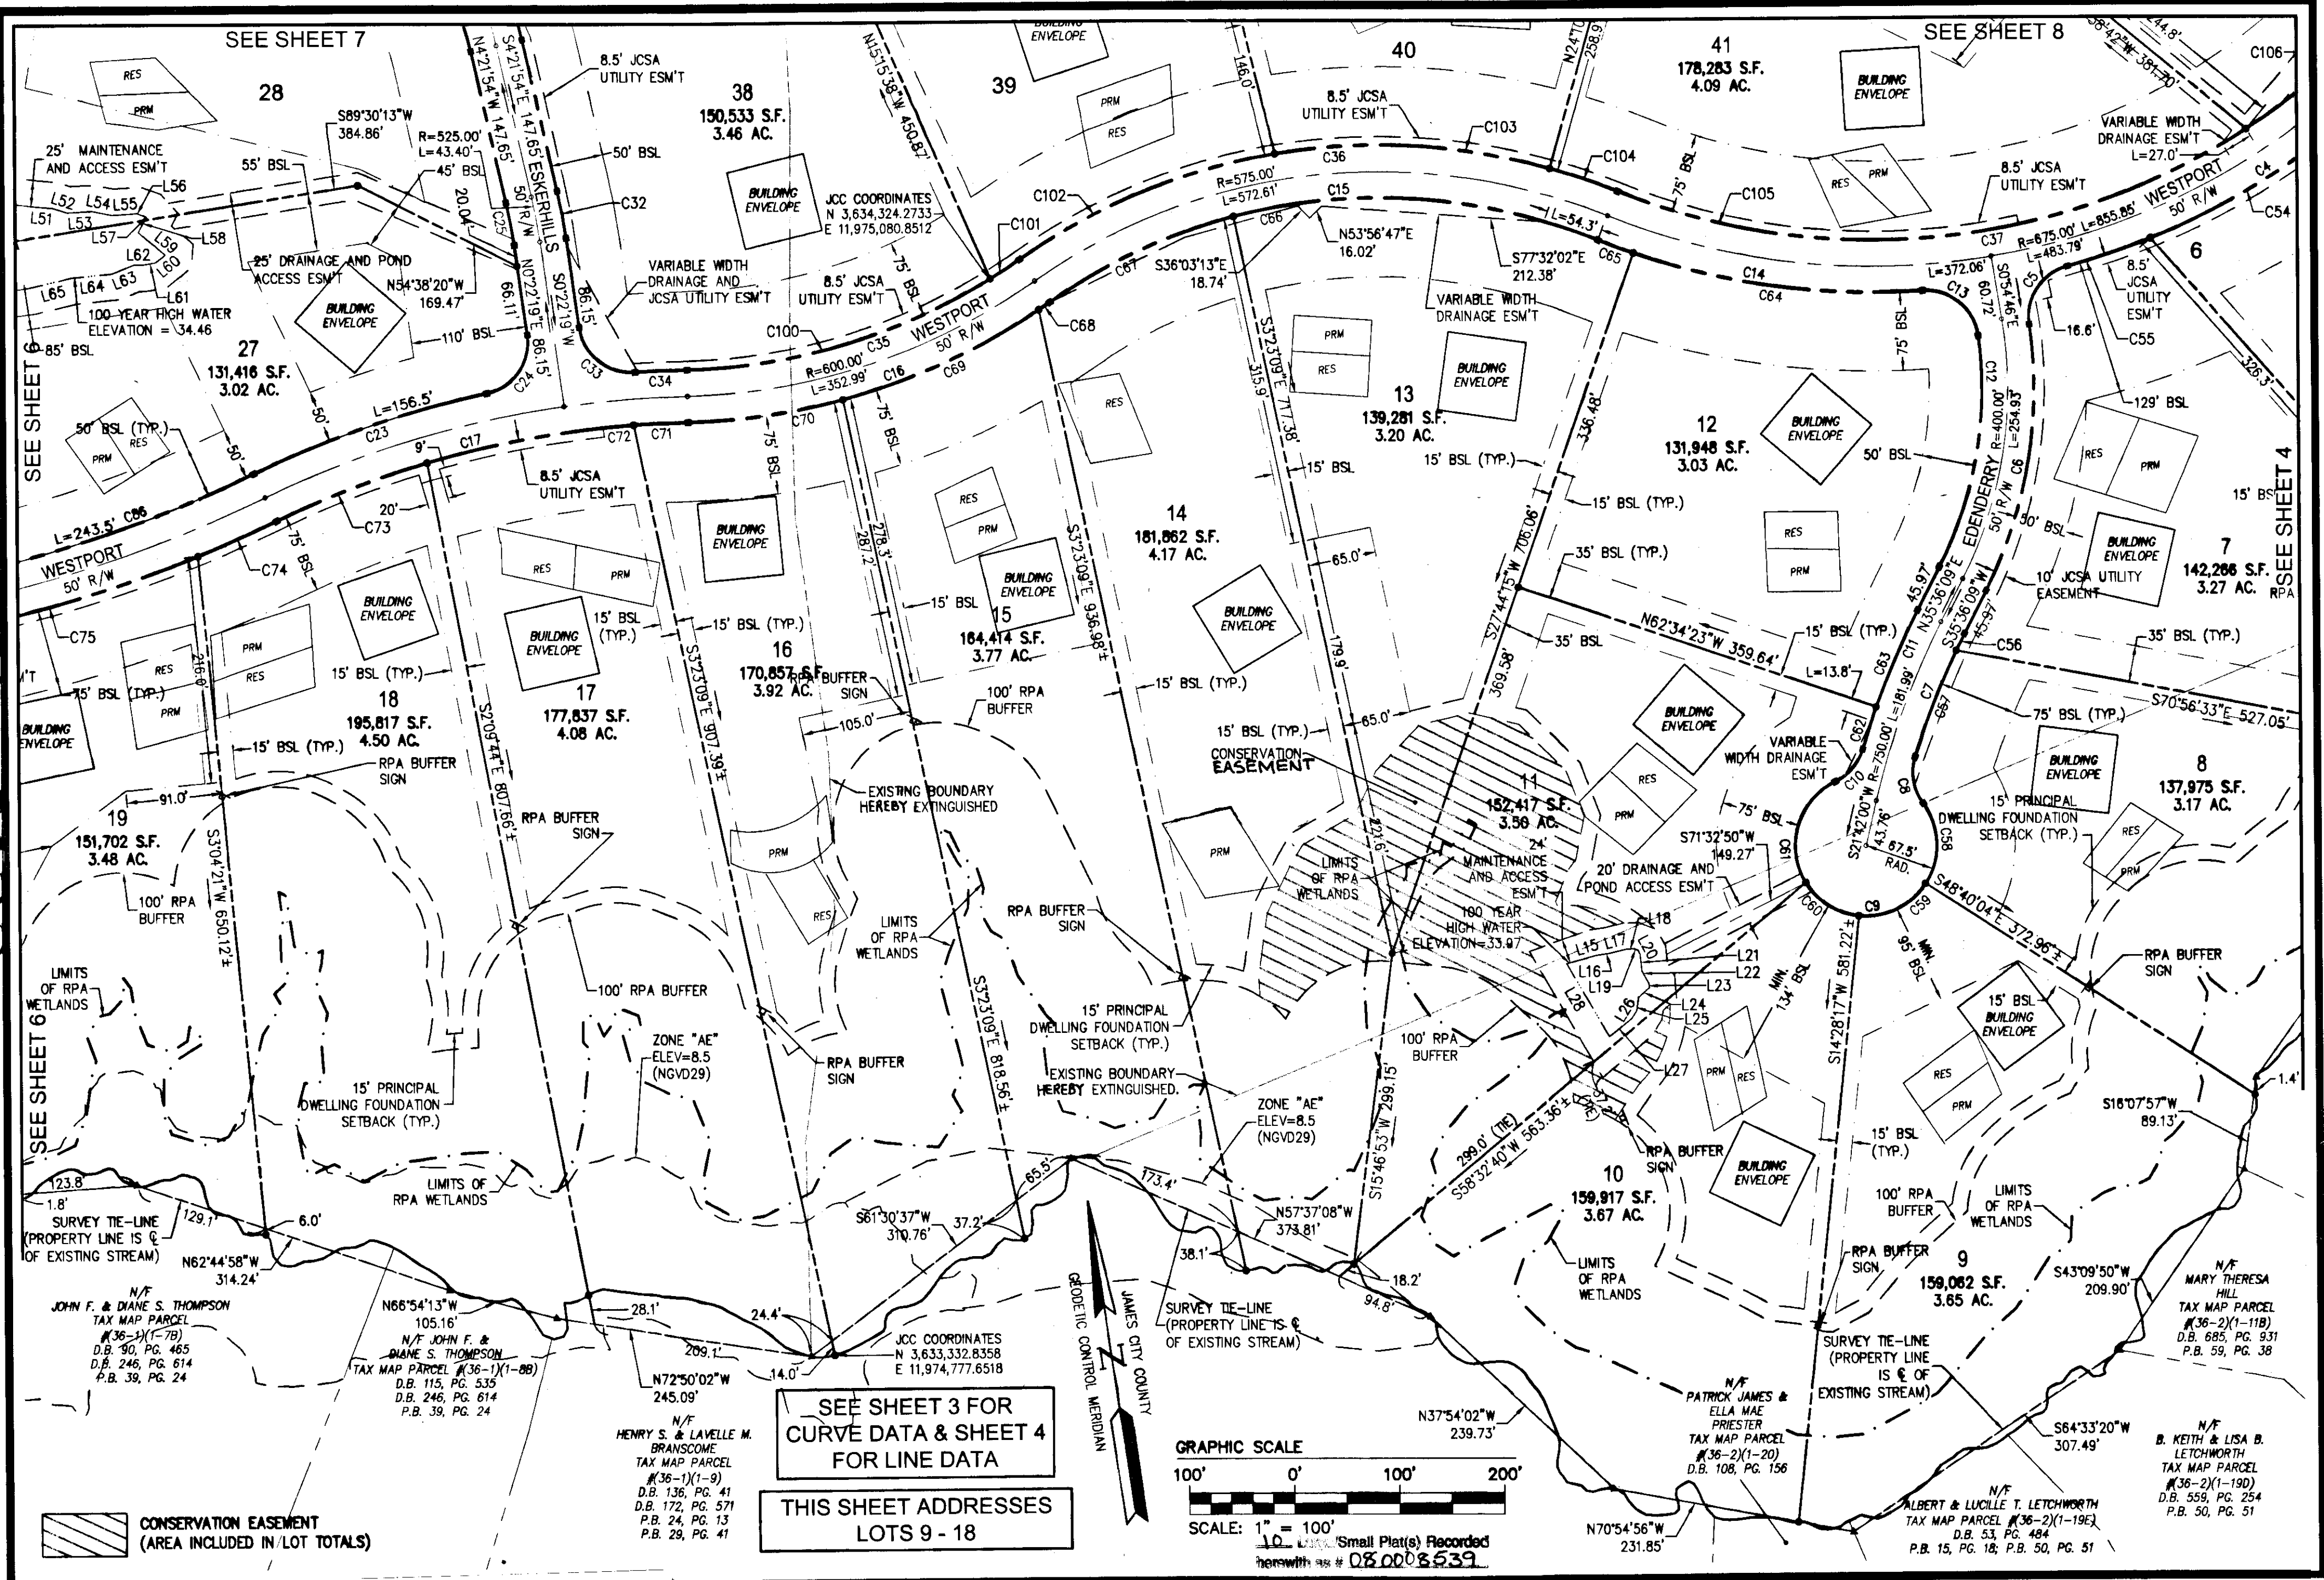

City of Williamsburg & County of James City Circuit Court: This PLAT was recorded on 3-27-2008 at 2:11 PM, PG. 39 DOCUMENT # 080008539 BETSY B. WOOLRIDGE, CLERK

PLAT OF SUBDIVISION
LOTS 5 - 22; 25 - 47, SECTION XXXV
**FORD'S COLONY
WILLIAMSBURG**
POWhatan DISTRICT JAMES CITY COUNTY VIRGINIA

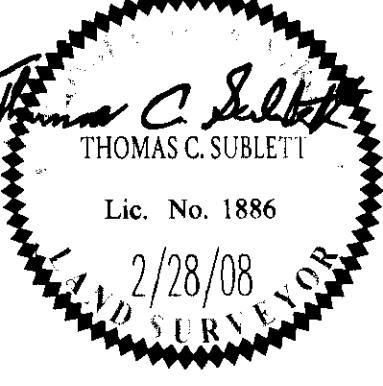

No.	DATE	REVISION / COMMENT / NOTE	REVISOR	REVIEWED BY
4	2/28/08	REVISED PER COUNTY COMMENTS	JAG	AMR
3	2/15/08	REVISED PER COUNTY COMMENTS	JAG	GVC
2	8/9/07	REVISED PER COUNTY COMMENTS	JAG	AWT
1	1/24/07	REVISED PER COUNTY COMMENTS	JAG	AWT

Designed	Drawn
JAG	AES
Scale	Date
1"=100'	3/5/08
Project No.	
5652-21	
Drawing No.	
5 of 10	