



080011370

Large/Small Plate(s) Recorded
Sheet # of 20/1370

City of Williamsburg & County of James City
Circuit Court: This PLAT was recorded on
April 29, 2008
at 11:51 AM/1:13 PM PG
DOCUMENT # 080011370
BETSY B. WOOLRIDGE, CLERK
Betsy B. Woolridge Clerk

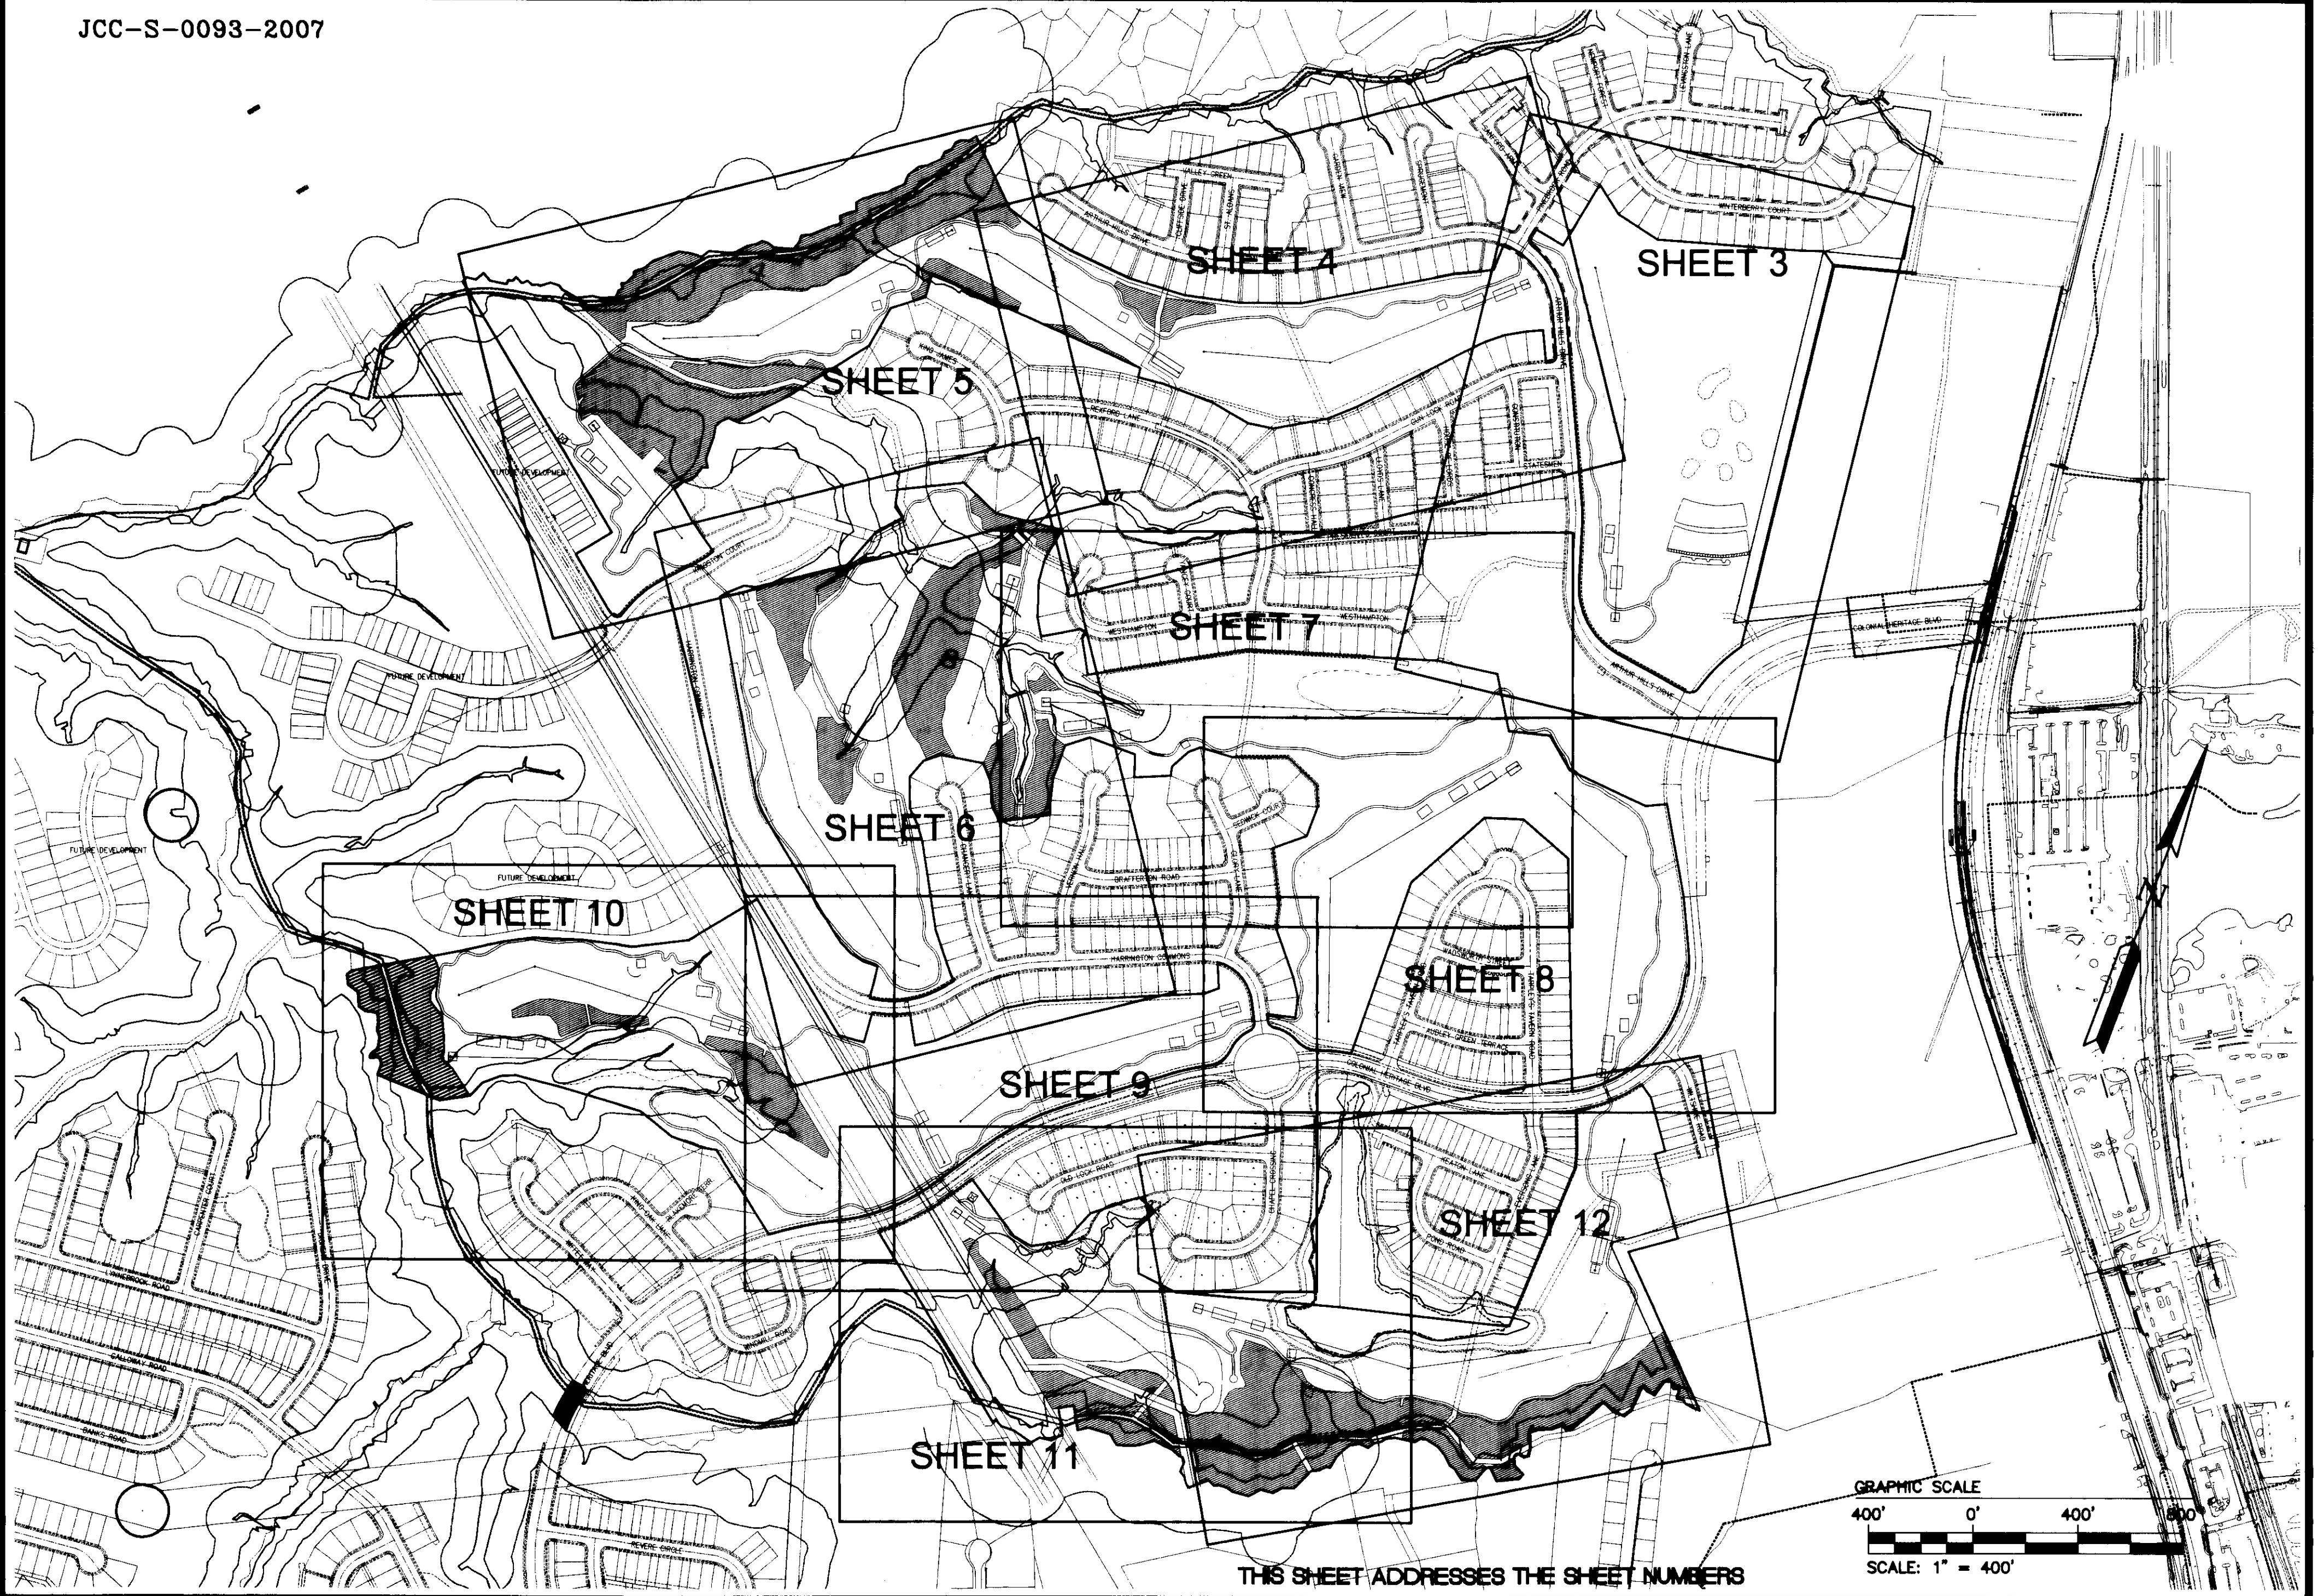

THIS SHEET ADDRESSES THE SHEET NUMBERS

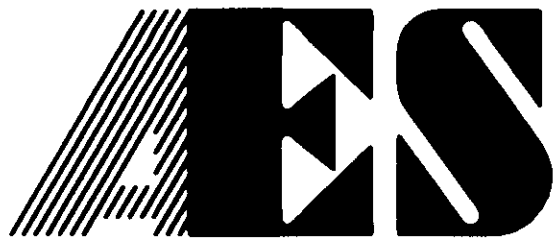


CONSULTING ENGINEERS
WILLIAMSBURG • RICHMOND • GLOUCESTER

5248 Olde Towne Road, Suite 1
Williamsburg, Virginia 23188
(757) 253-0040
Fax (757) 220-8994

**PLAT OF SUBDIVISION
COLONIAL HERITAGE
18 HOLE GOLF COURSE
PREPARED FOR COLONIAL HERITAGE LLC**

STONEHOUSE DISTRICT JAMES CITY COUNTY VIRGINIA

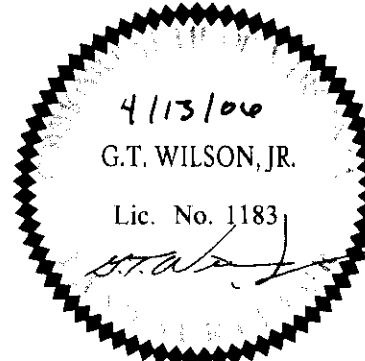

No.	DATE	REVISION / COMMENT / NOTE	BY
3	2/1/08	REVISED PER JAMES CITY COUNTY COMMENTS	HWP
2	11/27/07	REVISED PER JAMES CITY COUNTY COMMENTS	HWP
1	10/18/06	REVISED PER JAMES CITY COUNTY COMMENTS	HWP

Designed HWP	Drawn HEB
Scale 1"=400'	Date 4/13/06
Project No. 8881-11-P	
Drawing No. 2 of 12	