



City of Williamsburg & County of James City
 Circuit Court: This PLAT was recorded on
April 9, 2008
 at 12:57 AM/PM PB PG
 DOCUMENT # 080011370
 BETSY B. WOOLRIDGE, CLERK
Betsy B. Woolridge Clerk

Large/Small-Plat(s) Recorded
 herewith as # 080011370

080011370

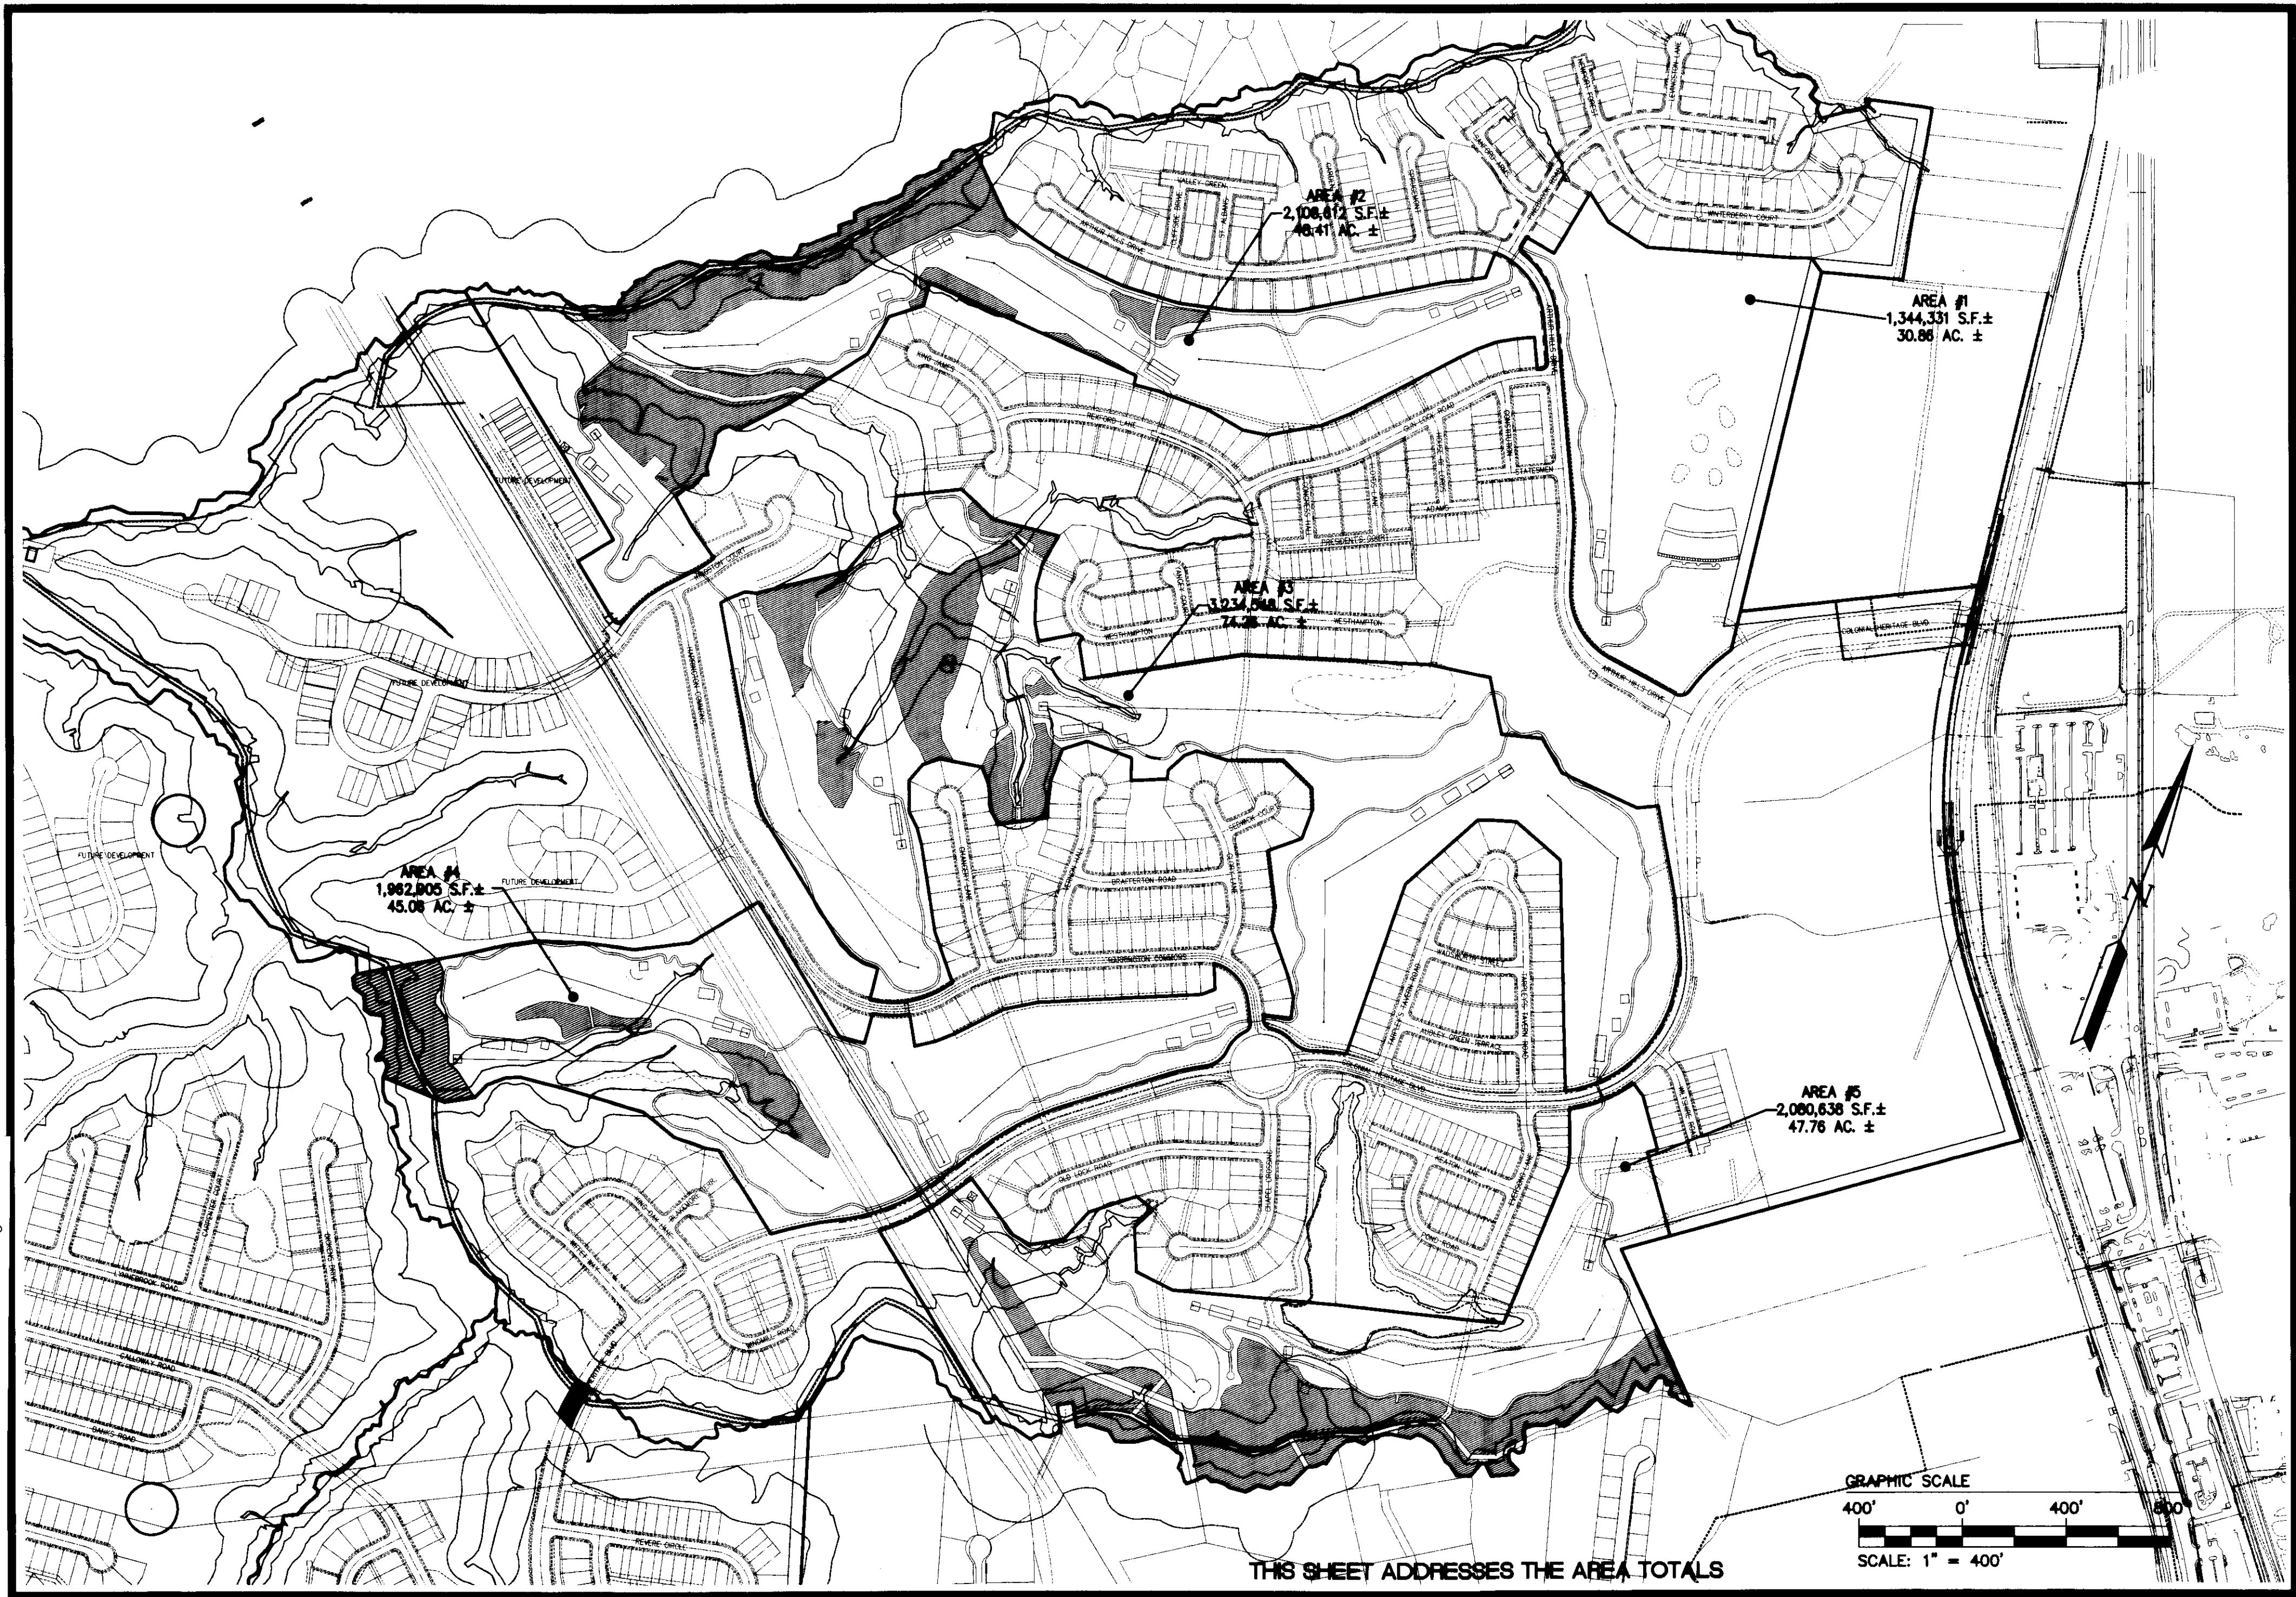


THIS SHEET ADDRESSES THE AREA TOTALS

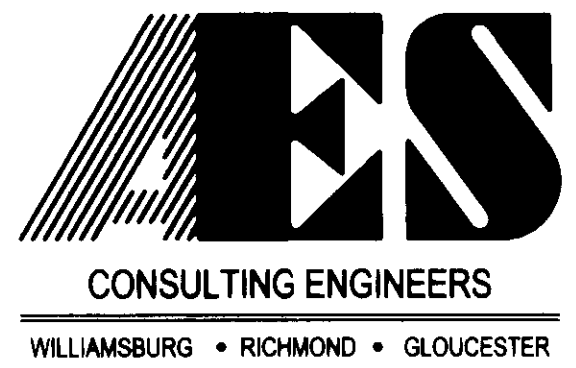

5248 Olde Towne Road, Suite 1
 Williamsburg, Virginia 23188
 (757) 253-0040
 Fax (757) 220-8994

PLAT OF SUBDIVISION
COLONIAL HERITAGE
 18 HOLE GOLF COURSE
 PREPARED FOR COLONIAL HERITAGE LLC

STONEHOUSE DISTRICT JAMES CITY COUNTY VIRGINIA

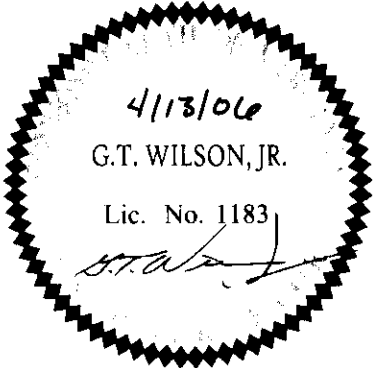

No.	DATE	REVISION / COMMENT / NOTE	BY
3	2/1/08	REVISED PER JAMES CITY COUNTY COMMENTS	HWP
2	11/27/07	REVISED PER JAMES CITY COUNTY COMMENTS	HWP
1	10/18/06	REVISED PER JAMES CITY COUNTY COMMENTS	HWP

Designed HWP	Drawn HEB
Scale 1" = 400'	Date 4/13/06
Project No. 8881-11-P	
Drawing No. 2A of 12	