



080011370

Large (Standard) Plot (1) ... .doc  
 Document # 080011370

City of Williamsburg & County of James City  
 Circuit Court. This PLAT was recorded on  
 at 11:51 AM on 4/13/08 PG. 1  
 DOCUMENT # 080011370  
 BETSY B. WOOLRIDGE, CLERK  
 Clerk

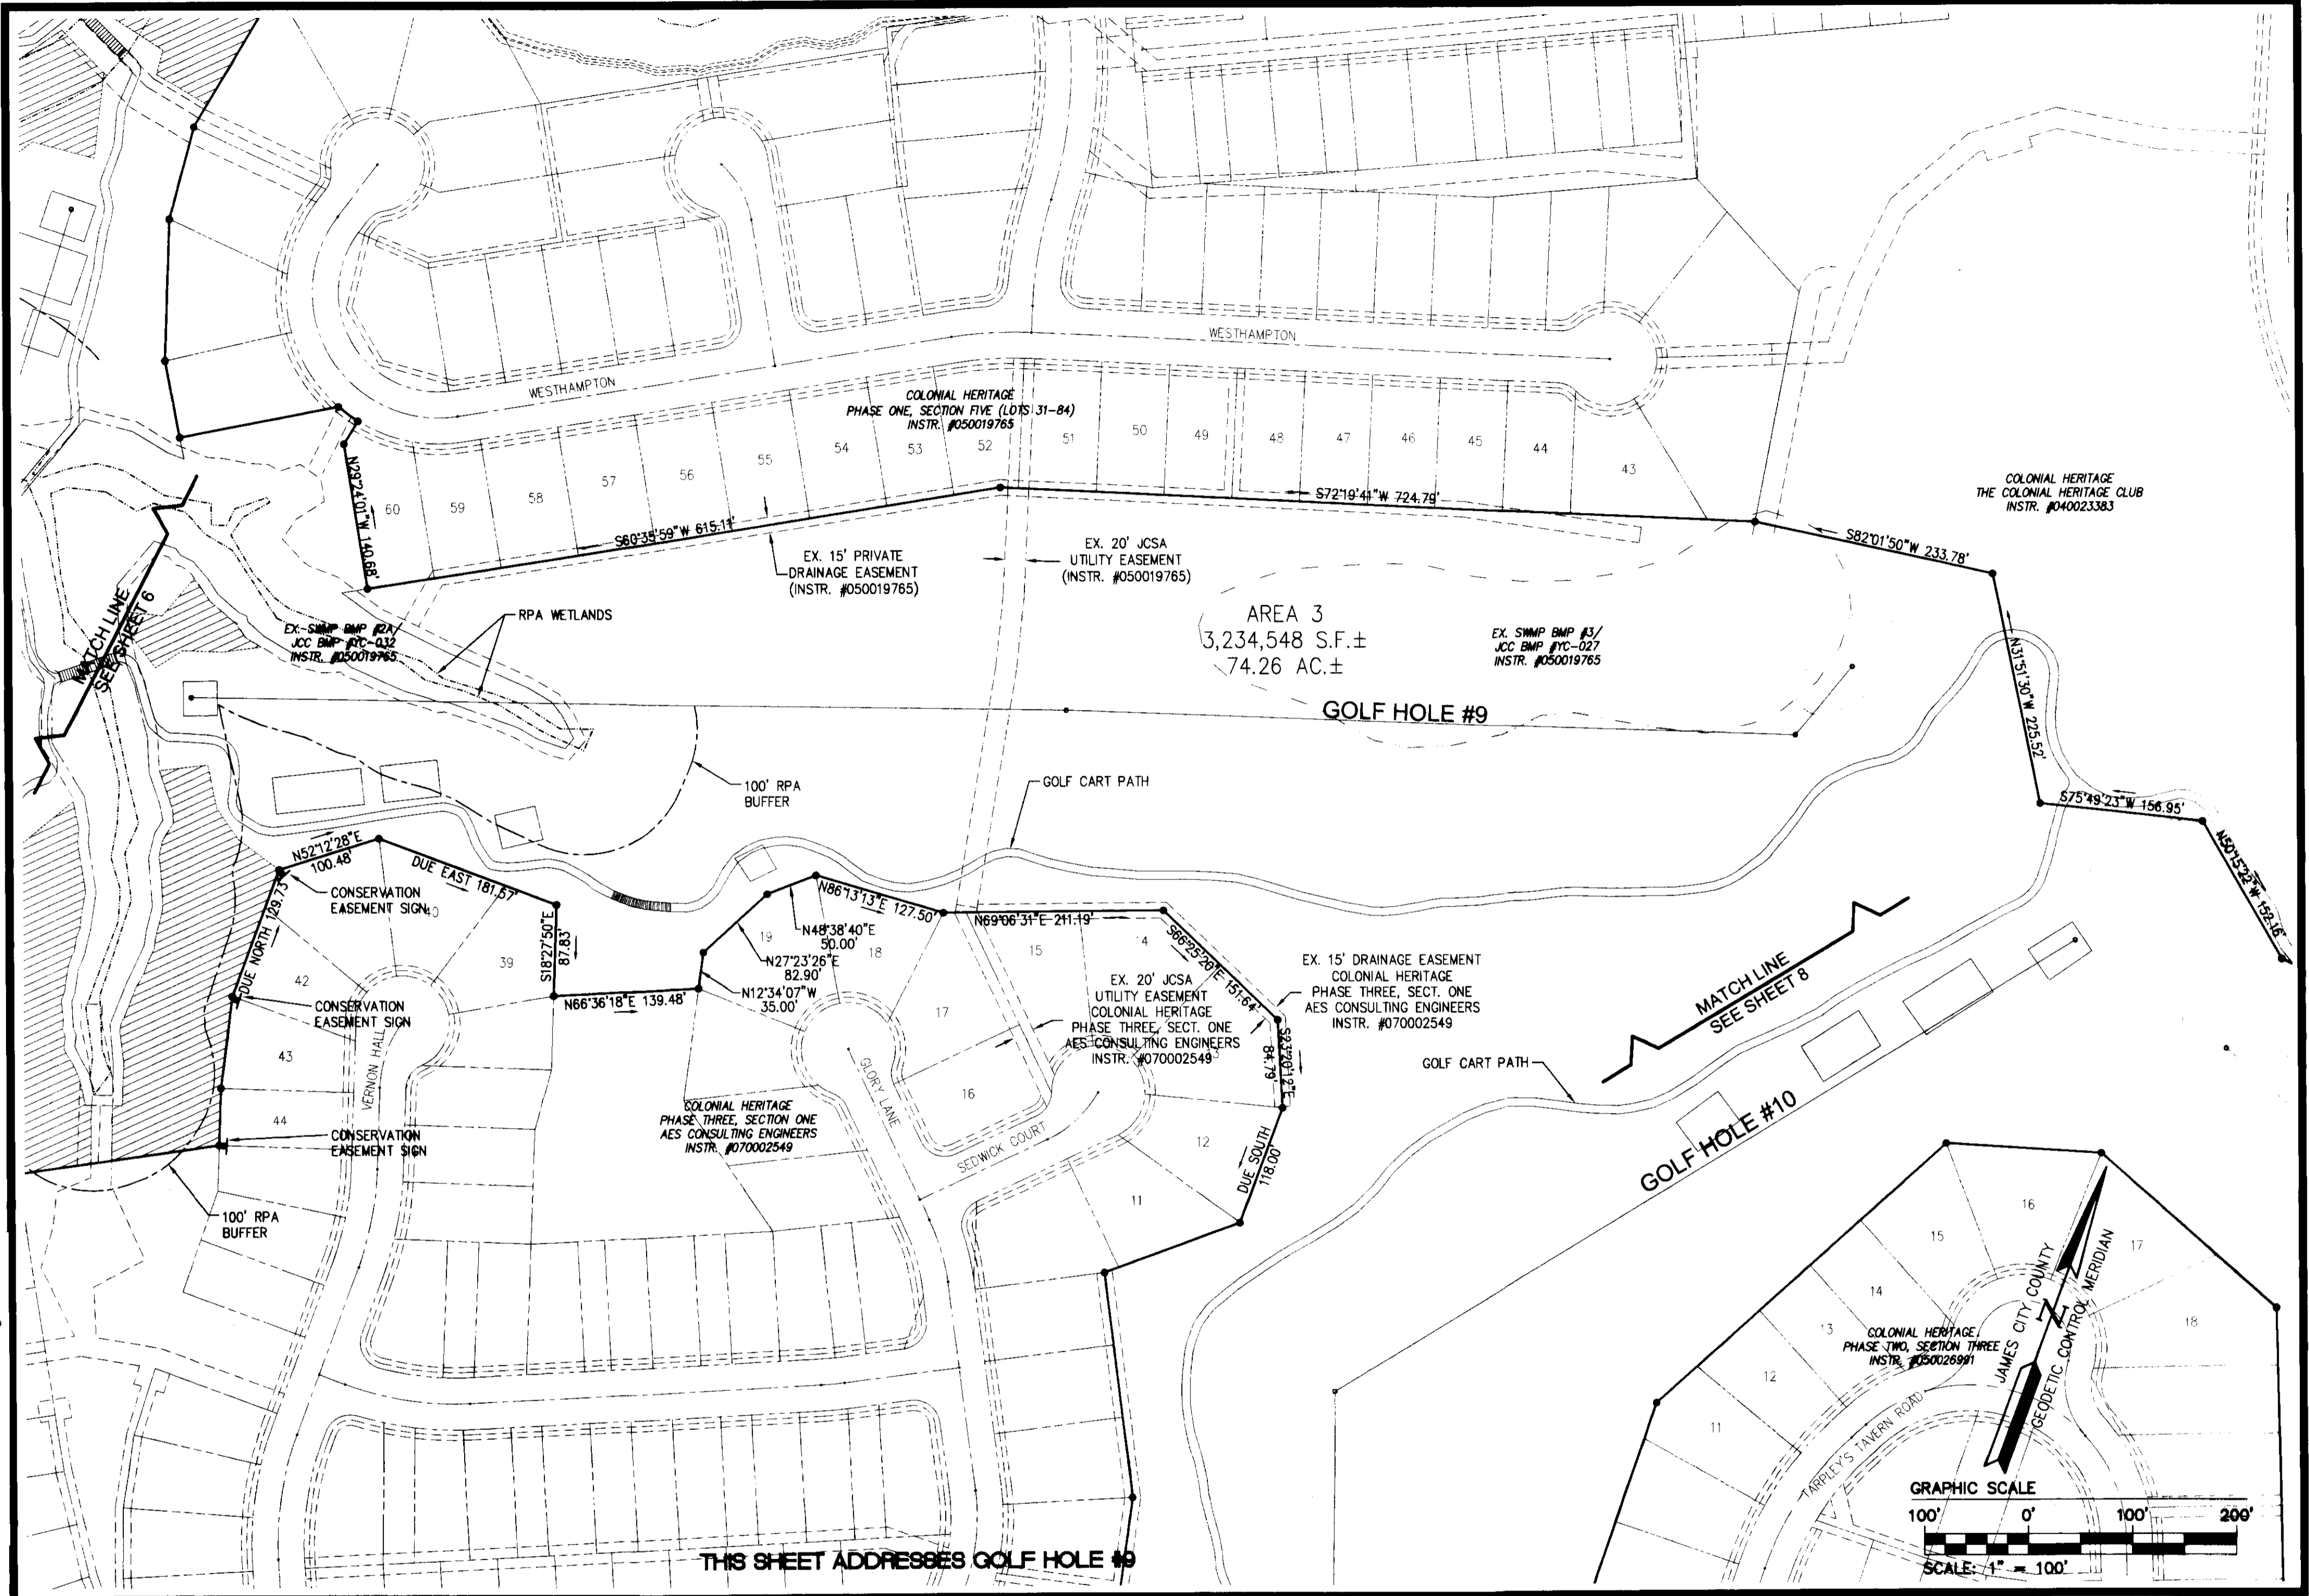


THIS SHEET ADDRESSES GOLF HOLE #9

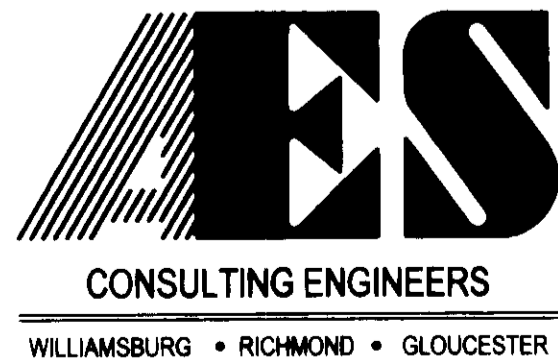

5248 Olde Towne Road, Suite 1  
 Williamsburg, Virginia 23188  
 (757) 253-0040  
 Fax (757) 220-8994

**PLAT OF SUBDIVISION**  
**COLONIAL HERITAGE**  
 18 HOLE GOLF COURSE  
 PREPARED FOR COLONIAL HERITAGE LLC

STONEHOUSE DISTRICT      JAMES CITY COUNTY      VIRGINIA

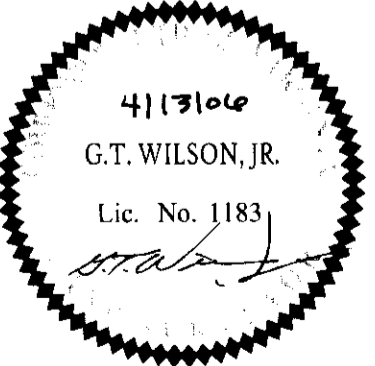

No.	DATE	REVISION / COMMENT / NOTE	BY
3	2/1/08	REVISED PER JAMES CITY COUNTY COMMENTS	HWP
2	11/27/07	REVISED PER JAMES CITY COUNTY COMMENTS	HWP
1	10/18/06	REVISED PER JAMES CITY COUNTY COMMENTS	HWP

Designed <b>HWP</b>	Drawn <b>HEB</b>
Scale 1"=100'	Date 4/13/08
Project No. <b>8881-11-P</b>	
Drawing No. <b>7 of 12</b>	