


080011370


Large format plot(s) Rec'd/abc
Inwidth as # 080011370

City of Williamsburg & County of James City
Circuit Court. This PLAT was recorded on
April 29, 2008
at 1:51 AM/AM/PG
DOCUMENT # 080011370
BETSY B. WOOLRIDGE, CLERK
Betsy B. Woolridge Clerk

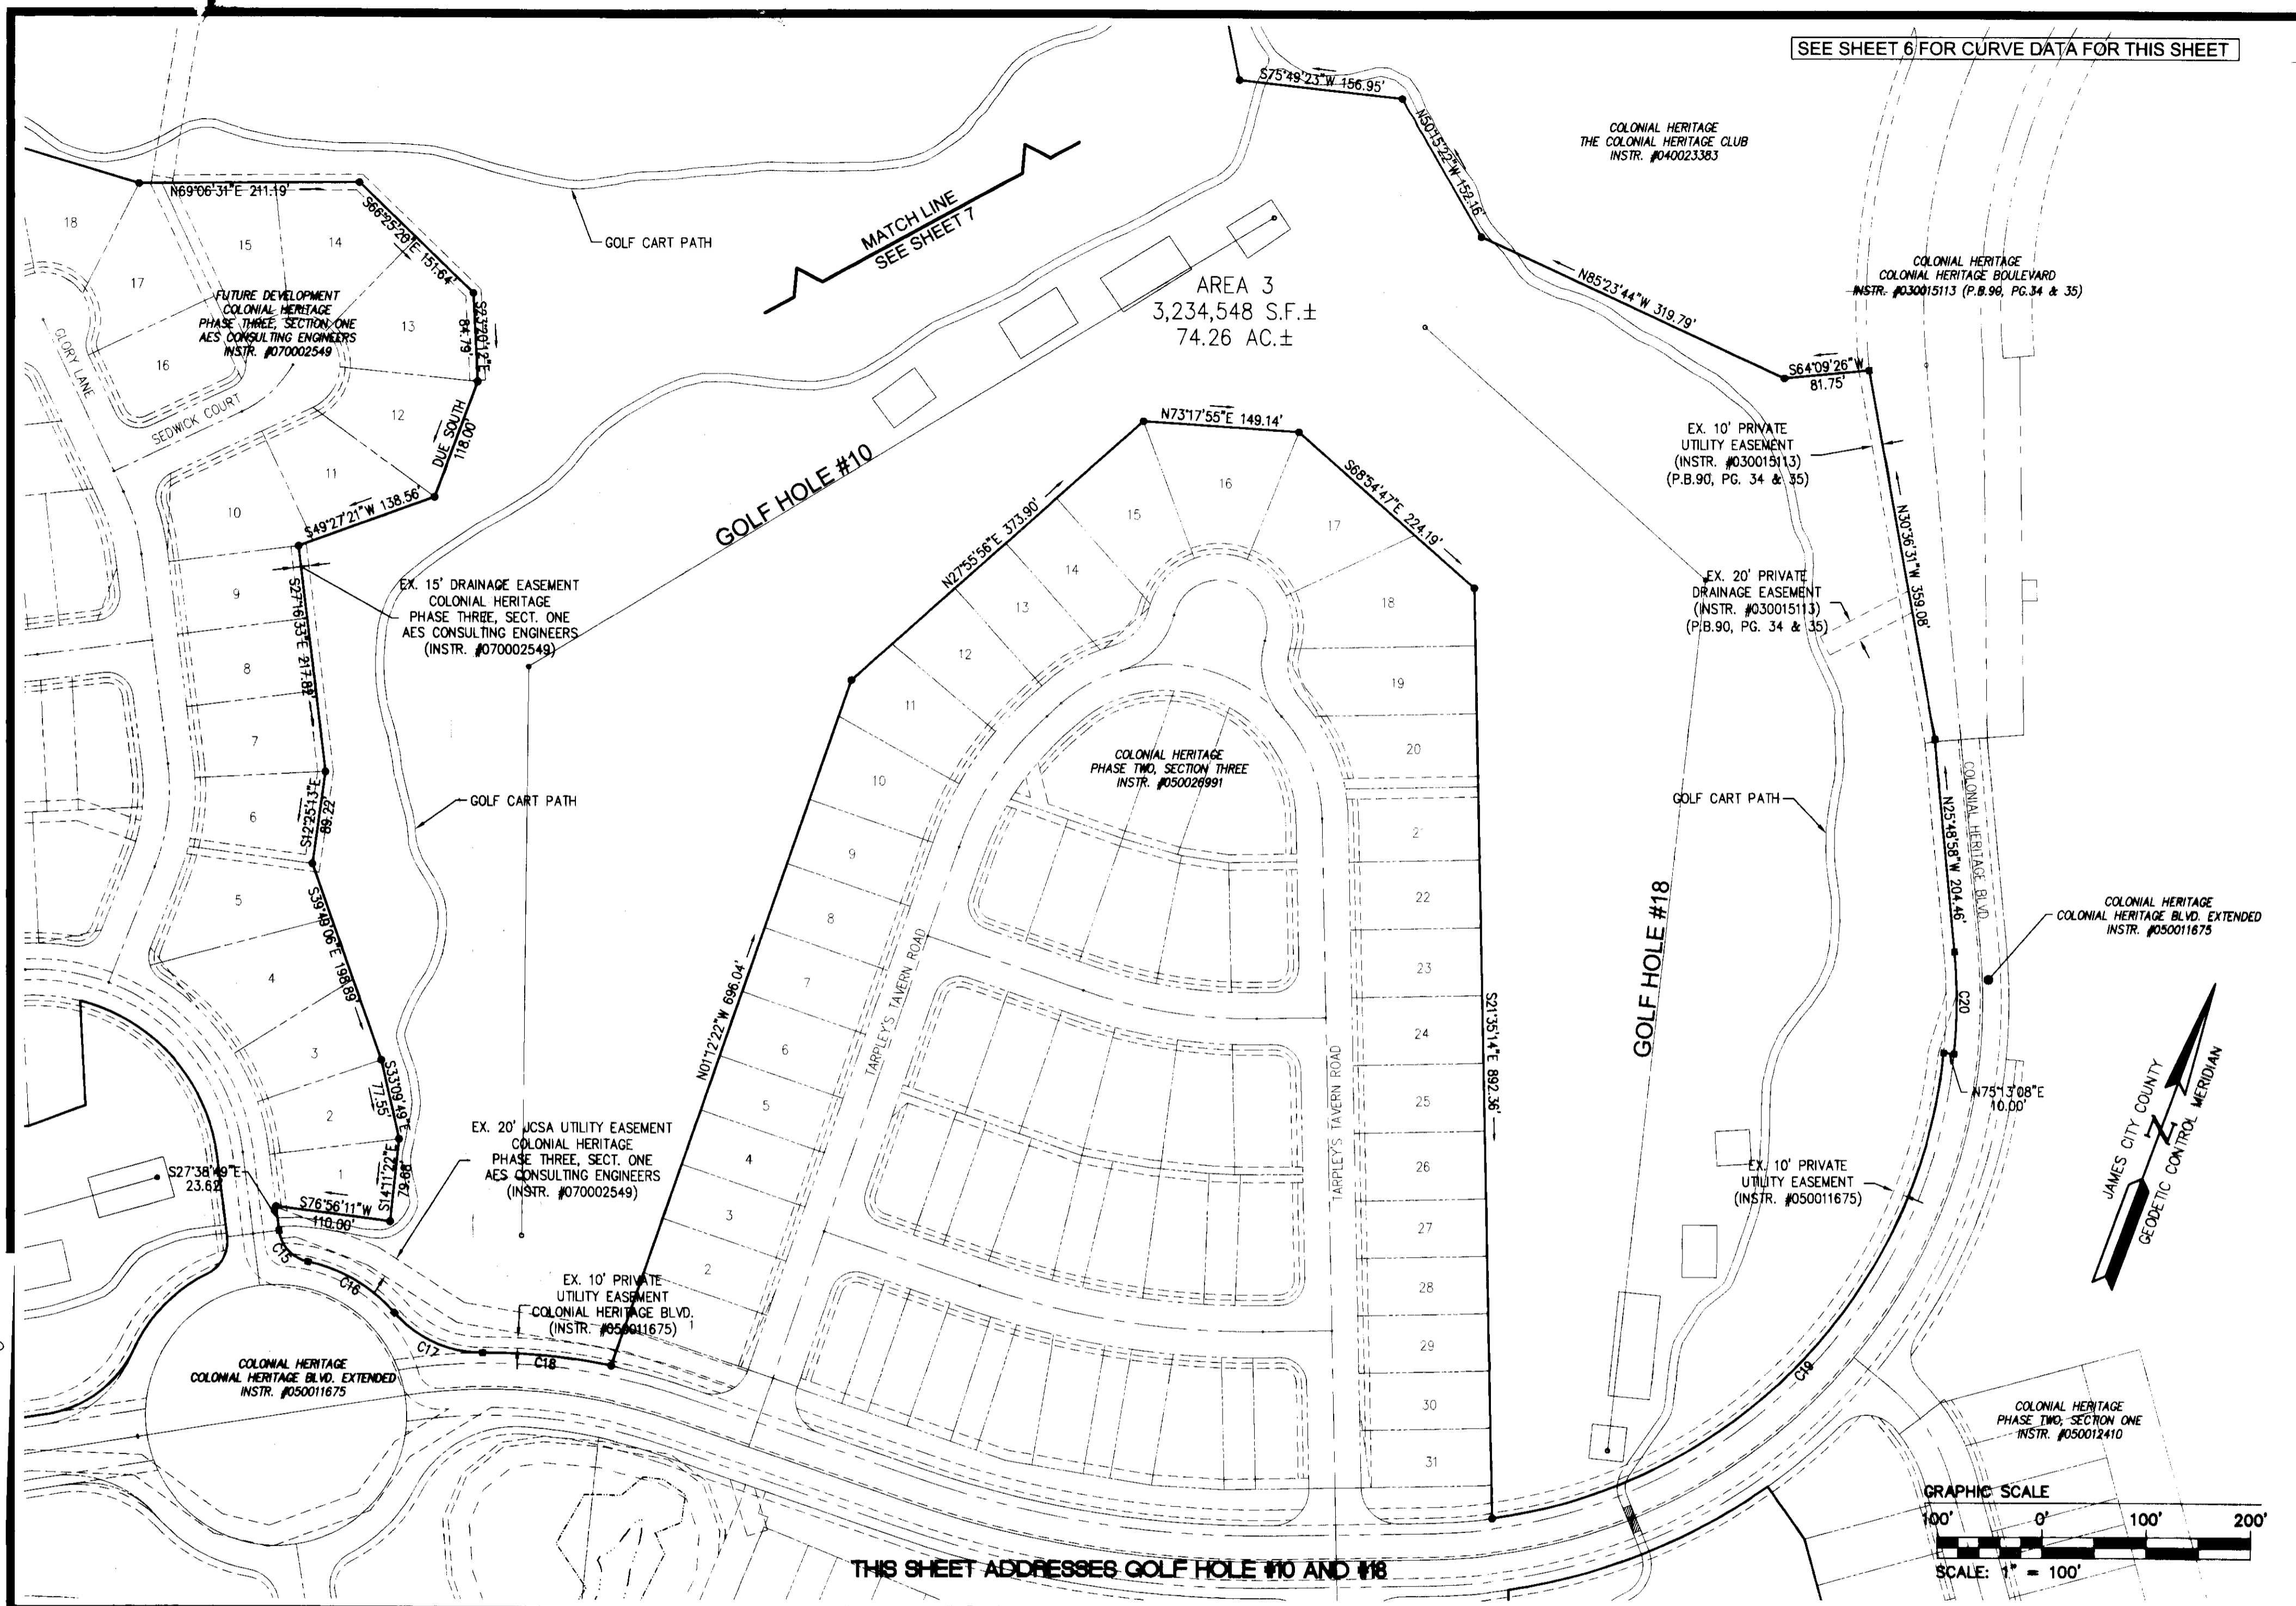

SEE SHEET 6 FOR CURVE DATA FOR THIS SHEET


THIS SHEET ADDRESSES GOLF HOLE #10 AND #18

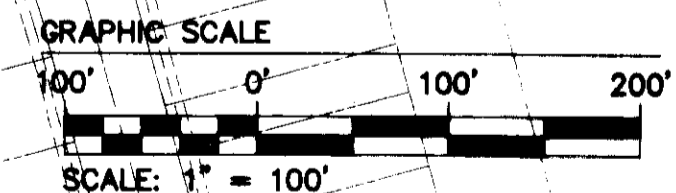

5248 Olde Towne Road, Suite 1
Williamsburg, Virginia 23188
(757) 253-0040
Fax (757) 220-8994

PLAT OF SUBDIVISION
COLONIAL HERITAGE
18 HOLE GOLF COURSE
PREPARED FOR COLONIAL HERITAGE LLC

STONEHOUSE DISTRICT JAMES CITY COUNTY VIRGINIA

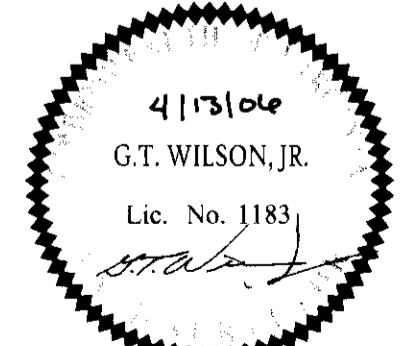

No.	DATE	REVISION / COMMENT / NOTE	BY
3	2/1/08	REVISED PER JAMES CITY COUNTY COMMENTS	HWP
2	11/27/07	REVISED PER JAMES CITY COUNTY COMMENTS	HWP
1	10/18/06	REVISED PER JAMES CITY COUNTY COMMENTS	HWP

Designed	Drawn
HWP	HEB
Scale	Date
1"=100'	4/13/06
Project No.	
5551-11-P	
Drawing No.	
8 of 12	