
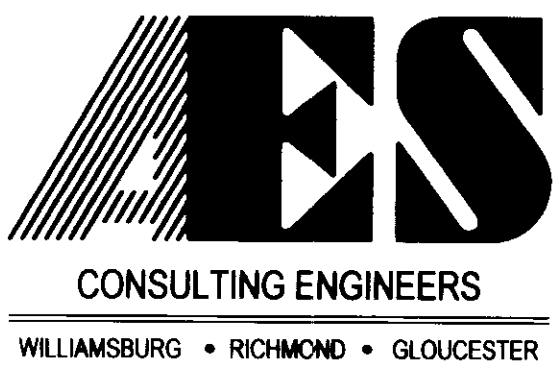



080012663

S:\Jobs\75320 Spencers Grant\dwg\Plats\NN WW EASEMENT PLAT\75320 ESMT SH 3.dwg, 4/28/2008 9:16:15 AM, Tony Taylor

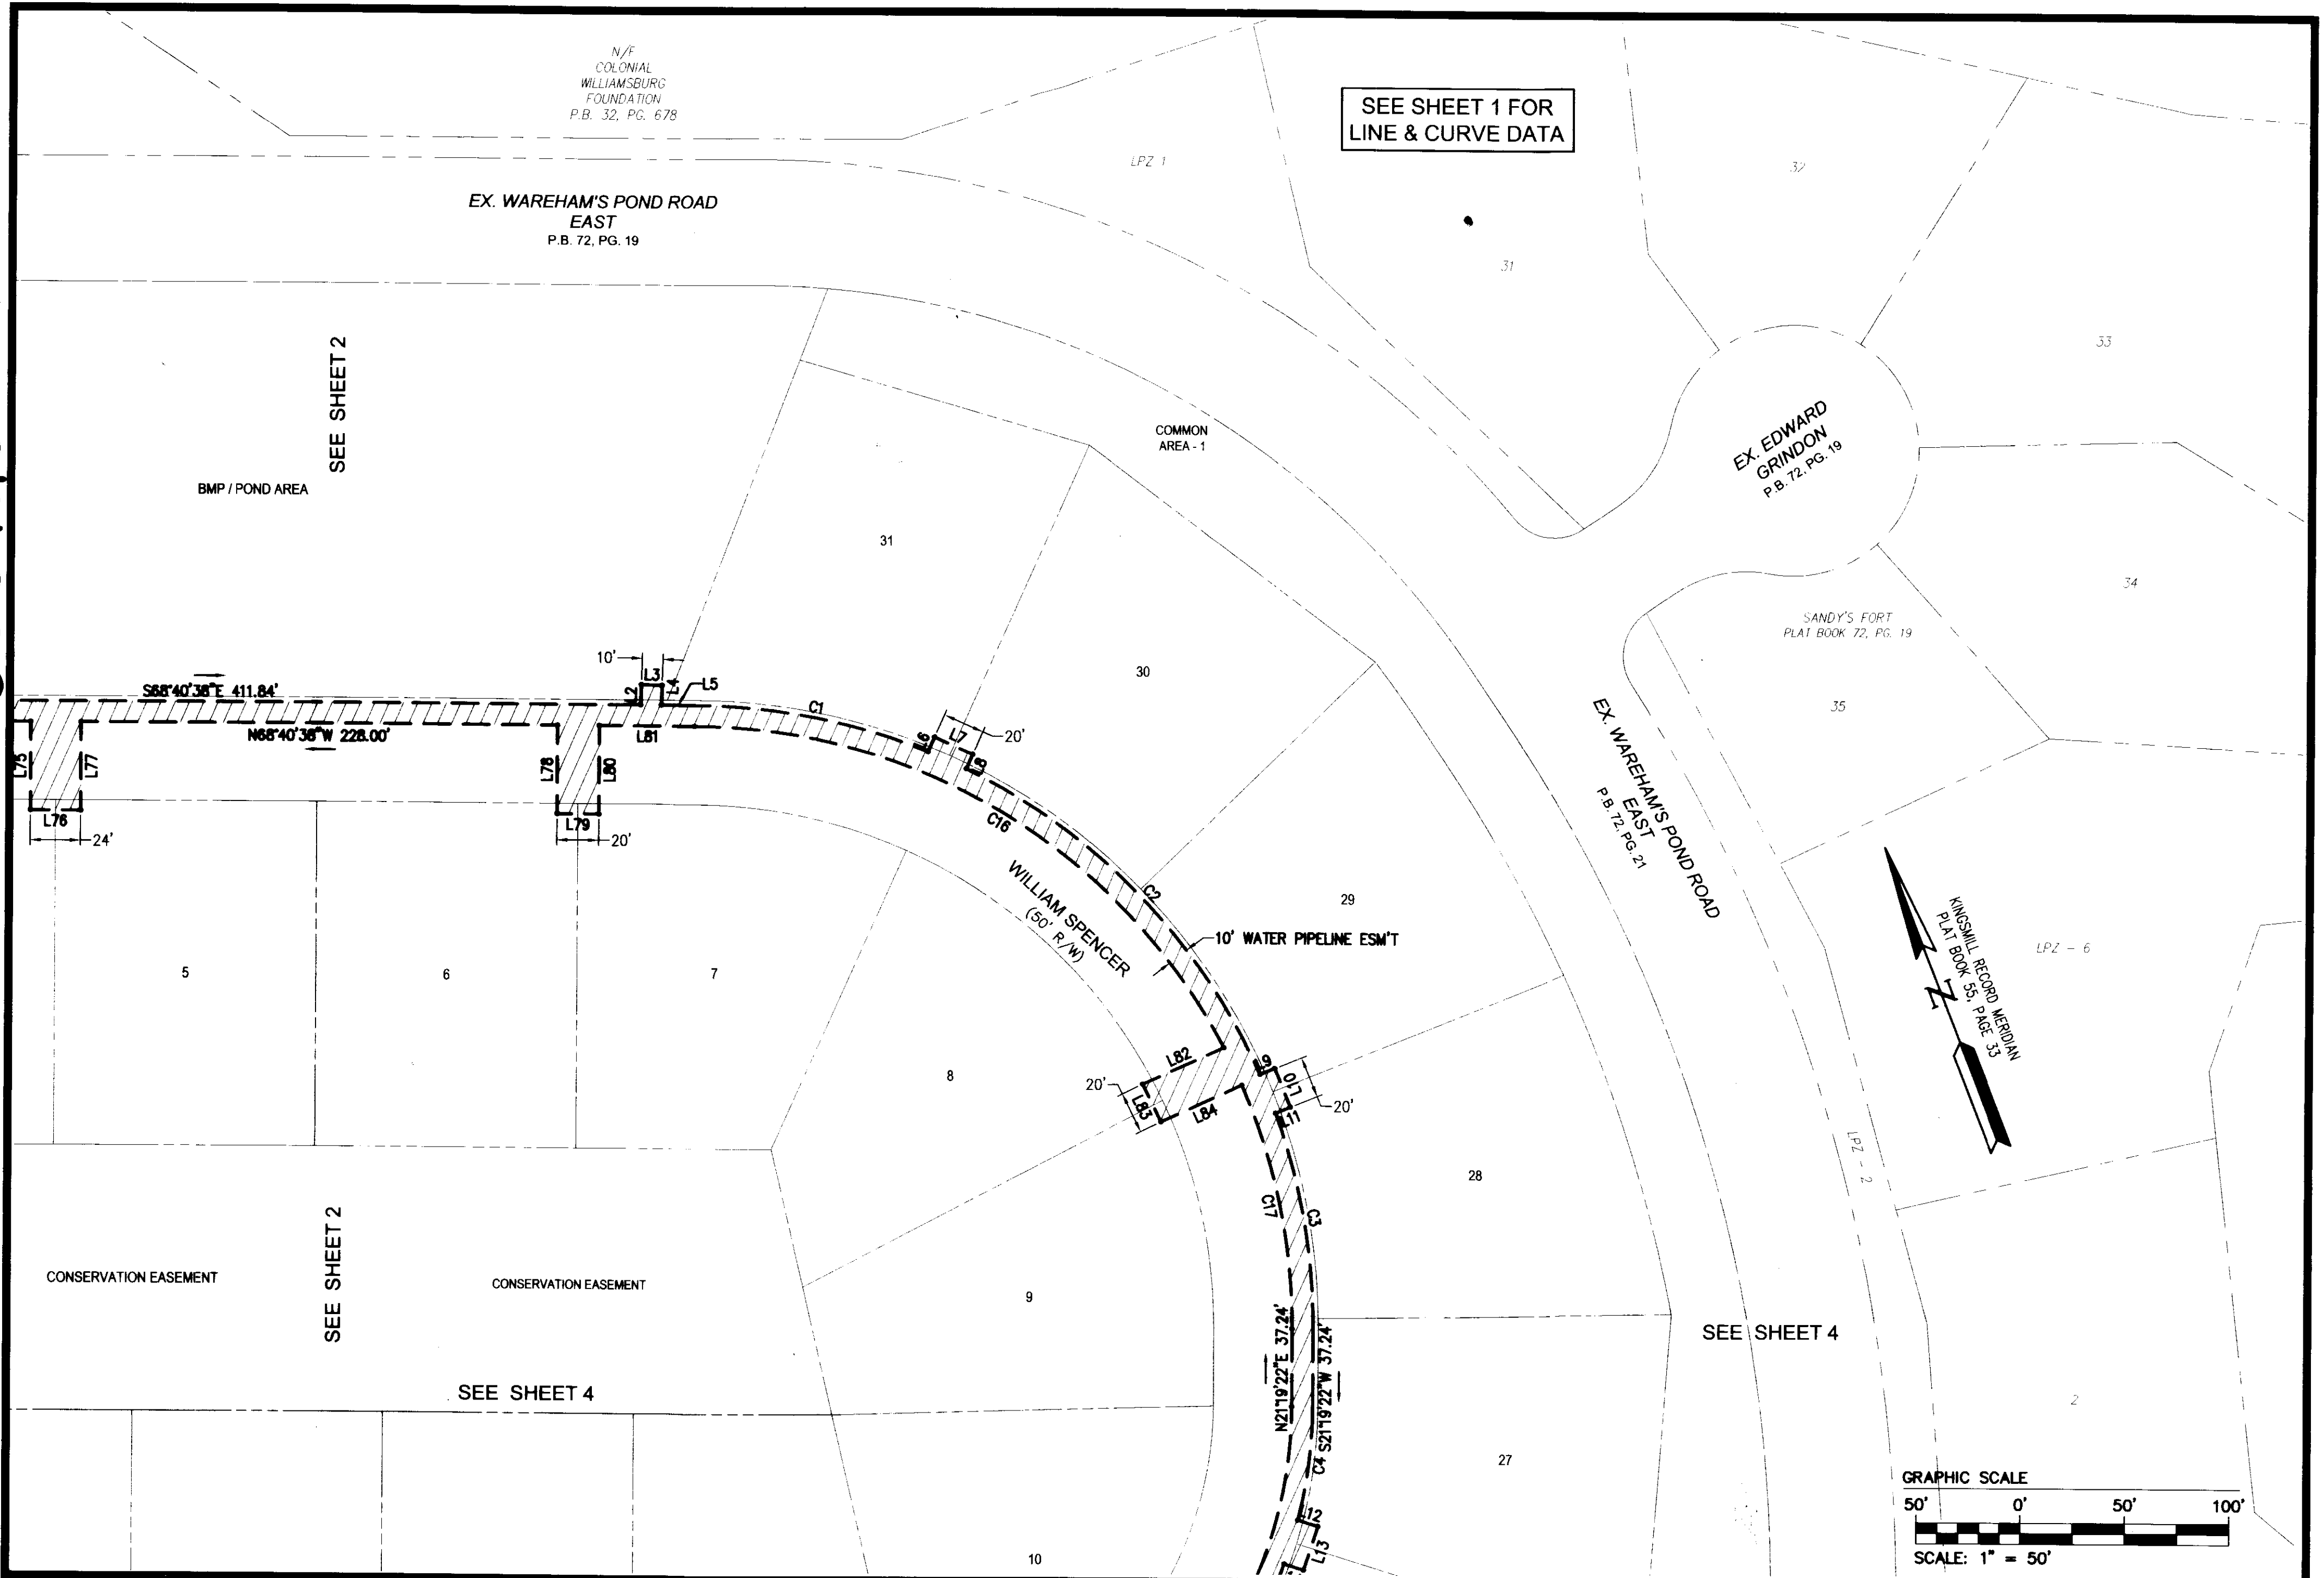

*Large/Small Plat(s) Recorded herewith as # 080012663*  
 5248 Olde Towne Road, Suite 1  
 Williamsburg, Virginia 23188  
 (757) 253-0040  
 Fax (757) 220-8994

PLAT OF WATER PIPELINE EASEMENT  
 TO BE CONVEYED TO THE CITY OF NEWPORT NEWS  
**SPENCER'S GRANT**  
 KINGSMILL ON THE JAMES  
 OWNER/DEVELOPER: BUSCH PROPERTIES, INC.  
 ROBERTS DISTRICT      JAMES CITY COUNTY      VIRGINIA

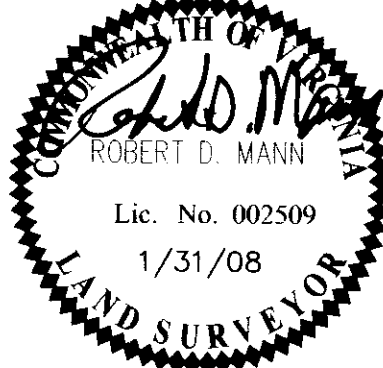

No.	DATE	REVISION / COMMENT / NOTE	BY

City of Williamsburg & County of James City  
 Circuit Court: This PLAT was recorded on 15 May 2008  
 at 1:20 AM/PM, PG     
 DOCUMENT # 080012663  
 BETSY B. WOOLRIDGE, CLERK  
*Betsy B. Woolridge* Clerk

Designed <b>MAR/REC</b>	Drawn <b>AES</b>
Scale <b>1"=50'</b>	Date <b>1/31/08</b>
Project No. <b>7753-20</b>	
Drawing No. <b>3 of 6</b>	