
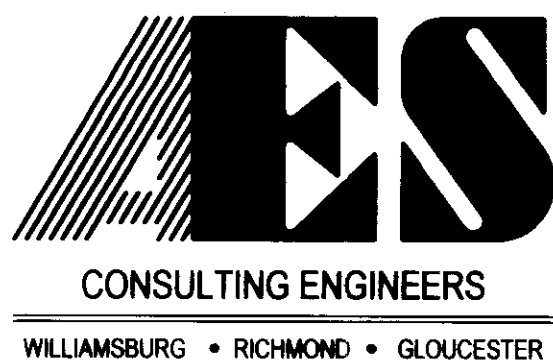



080012663

S:\Jobs\775320 Spencers Grant\dwg\Plats\INN WW EASEMENT PLAT\775320 ESMT SH 4.dwg, 4/28/2008 9:17:31 AM, Tony Taylor

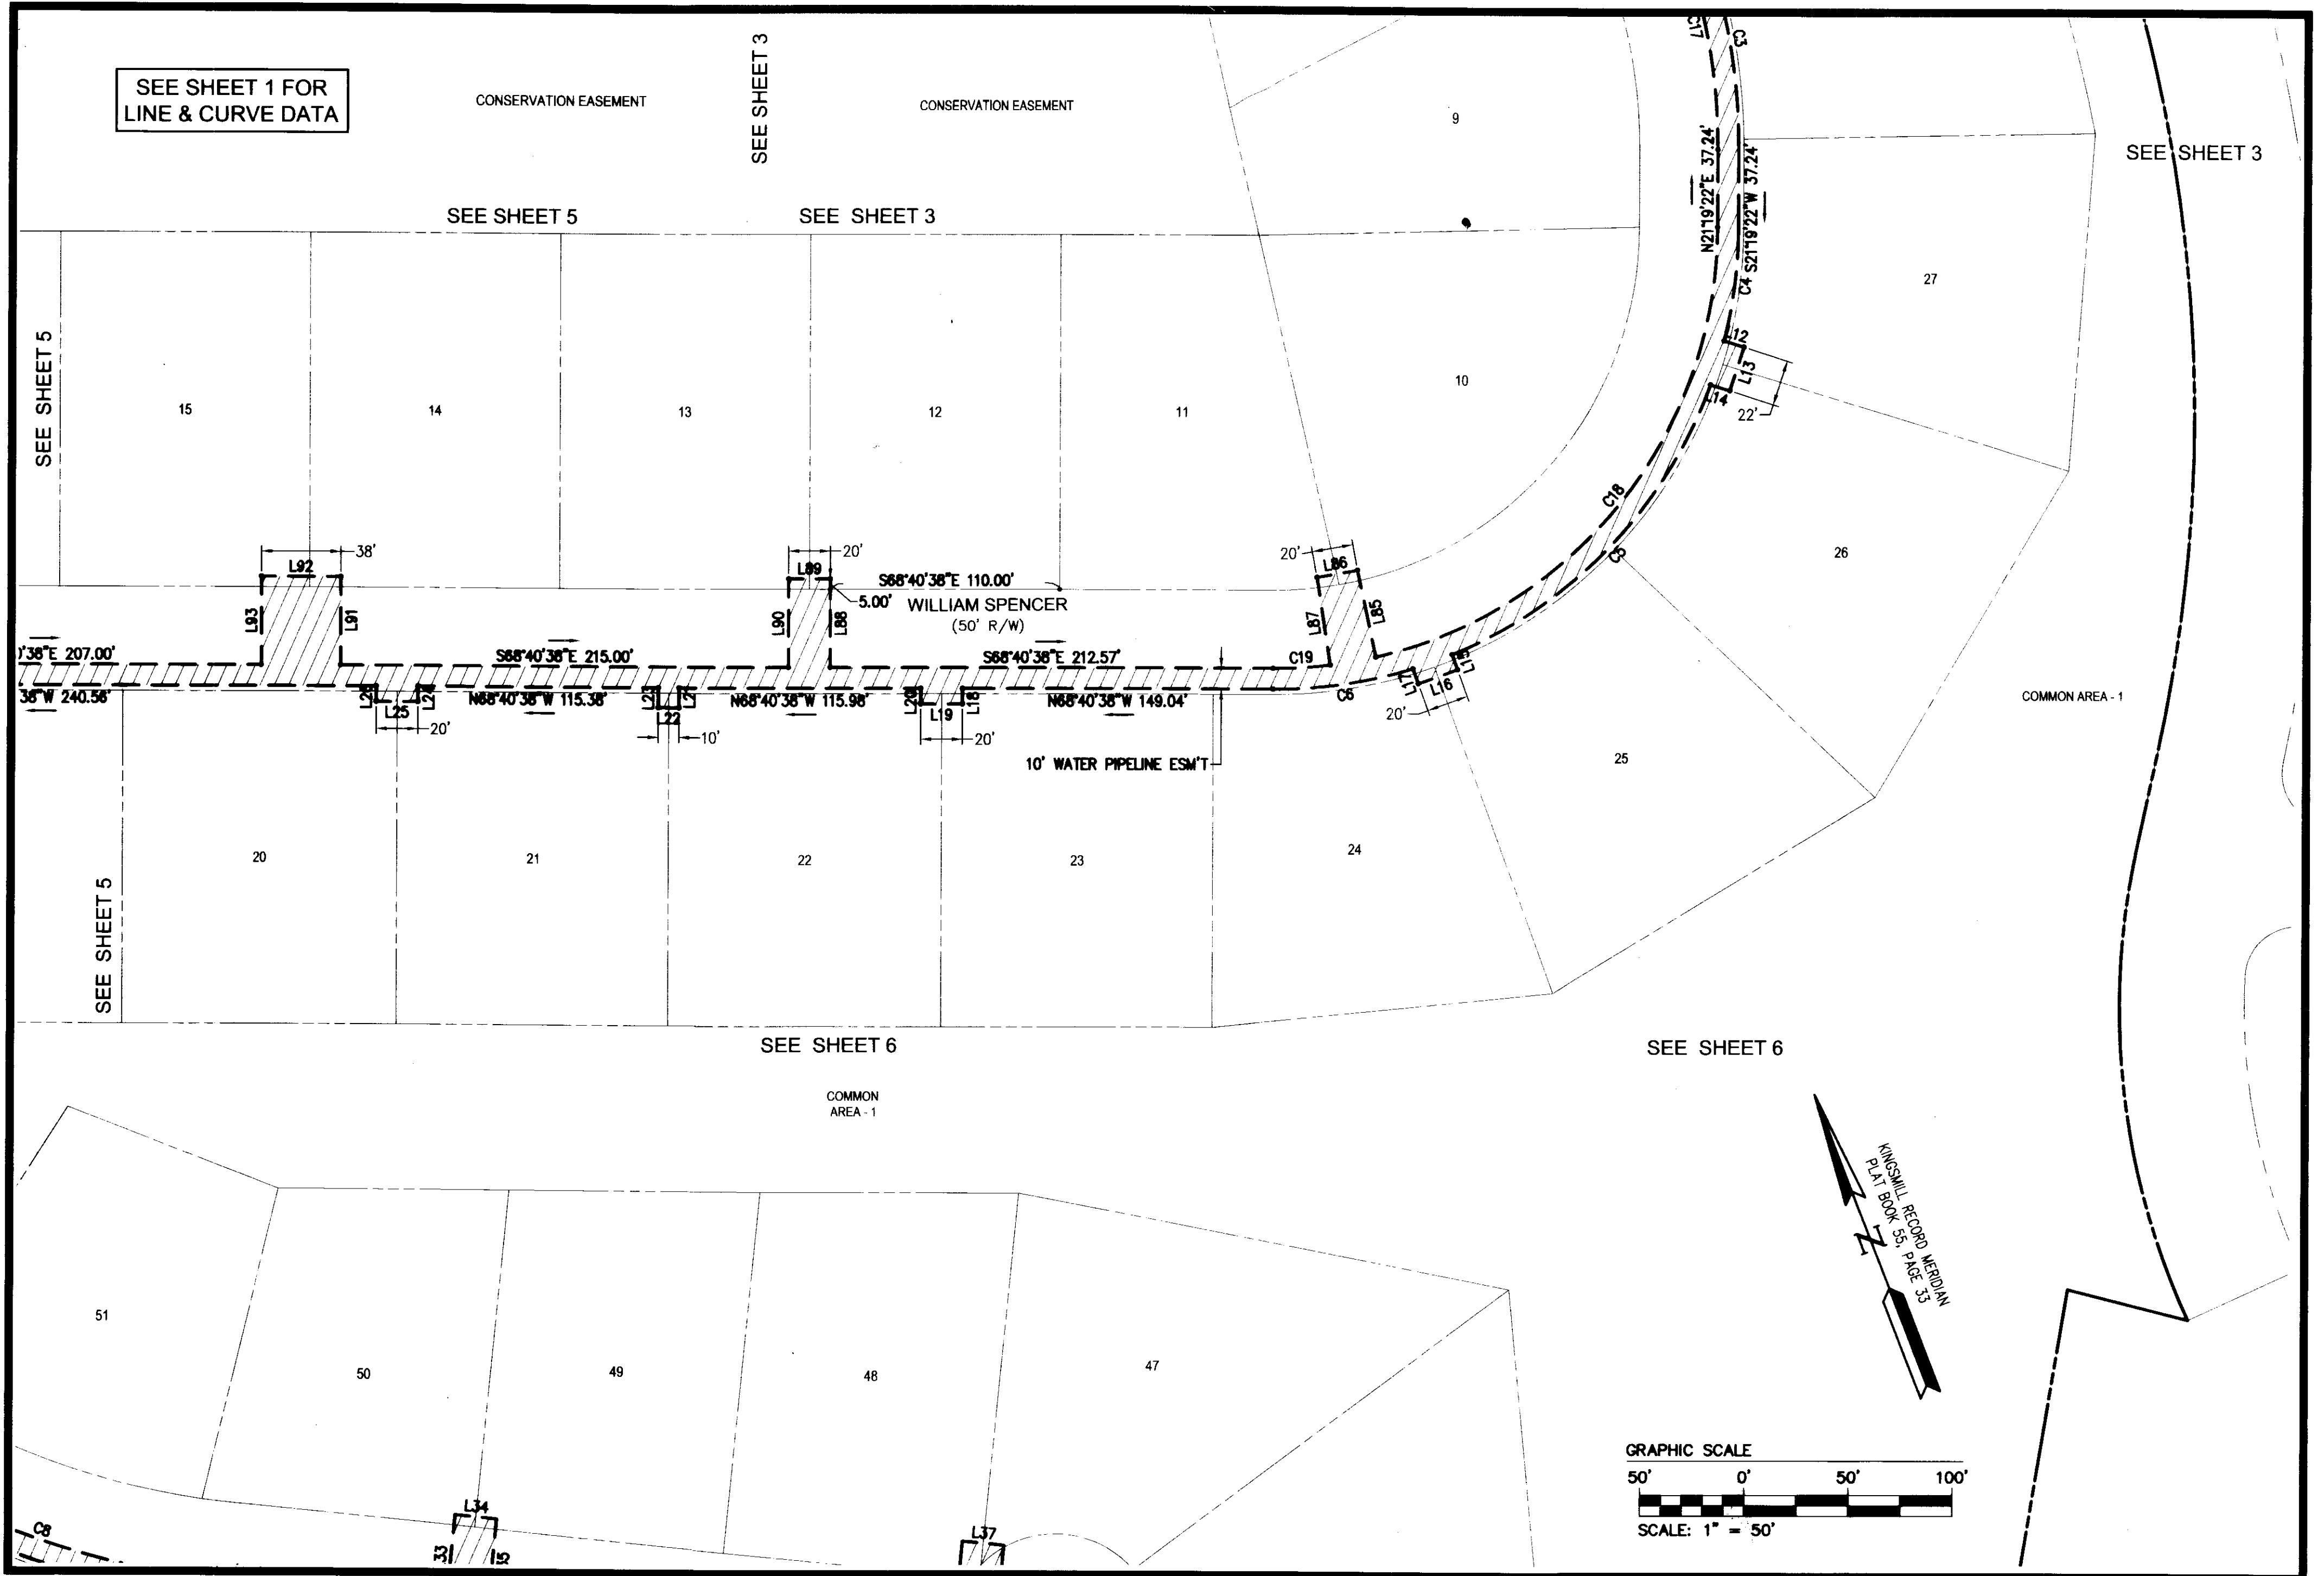

Large/Small Plat(s) Recorded
herewith as # **080012663**
5248 Olde Towne Road, Suite 1
Williamsburg, Virginia 23188
(757) 253-0040
Fax (757) 220-8994

PLAT OF WATER PIPELINE EASEMENT
TO BE CONVEYED TO THE CITY OF NEWPORT NEWS
SPENCER'S GRANT
KINGSMILL ON THE JAMES
OWNER/DEVELOPER: BUSCH PROPERTIES, INC.
ROBERTS DISTRICT JAMES CITY COUNTY VIRGINIA

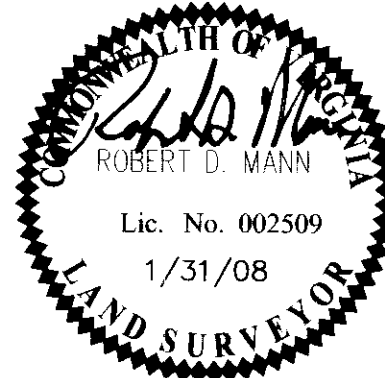

No.	DATE	REVISION / COMMENT / NOTE	BY

City of Williamsburg & County of James City
Circuit Court: This PLAT was recorded on
15 May 2008
at 1:20 AM/PM PG -
DOCUMENT # 080012663
BETSY B. WOOLRIDGE, CLERK
Betsy B. Woolridge Clerk

Designed MAR/REC	Drawn AES
Scale 1"=50'	Date 1/31/08
Project No. 7753-20	
Drawing No. 4 of 6	

