

S:\Jobs\6632\156\15D-VenturEast\dwg\Sur\Plats\Phase 07 Unit 225\6632e15D Condo Unit 225 01 PLAT.dwg, 6/16/2008 11:07:51 AM, rob.mann

080021555

CE- COMMON ELEMENTS


COMMON ELEMENTS INCLUDE ALL PORTIONS OF THE CONDOMINIUM OTHER THAN THE UNITS SHOWN AND DESIGNATED HEREON AND DEFINED IN THE CONDOMINIUM DOCUMENTS AND THE LIMITED COMMON ELEMENTS. EXAMPLES OF COMMON ELEMENTS ARE: PARKING, PAVED AREAS, THE GROUNDS (WHETHER OR NOT LANDSCAPED), ALL PORTIONS OF THE BUILDINGS NOT A PART OF THE UNIT NOR DEFINED AS LIMITED COMMON ELEMENTS, AND ALL CONDUITS, INSTALLATIONS, WIRES, PIPES, EQUIPMENT, ETC. WHICH SERVE OTHER COMMON ELEMENTS OR WHICH SERVE MORE THAN ONE UNIT. REFERENCE IS HEREBY MADE TO THE DECLARATION OF CONDOMINIUM FOR ADDITIONAL DEFINITIONS, REGULATIONS, AND BUILDING RESTRICTIONS IMPOSED BY THE DEVELOPER AND/OR HIS ASSIGNS.

LCE- LIMITED COMMON ELEMENTS

EXCEPT AS MAY BE OTHERWISE EXPRESSLY PROVIDED, LIMITED COMMON ELEMENTS INCLUDE ANY HEATING AND AIR CONDITIONING EQUIPMENT DESIGNED TO SERVE A SINGLE UNIT AS DEFINED IN THE CONDOMINIUM DOCUMENT, NOT WITHSTANDING THE FACT THE APPARATUS AND/OR EQUIPMENT LIES WITHIN A UNIT AND OR COMMON ELEMENT. REFERENCE IS HEREBY MADE TO THE DECLARATION OF CONDOMINIUM FOR ADDITIONAL DEFINITIONS, REGULATIONS, AND BUILDING RESTRICTIONS IMPOSED BY THE DEVELOPER AND/OR HIS ASSIGNS.

LEGEND

Table with 2 columns: Symbol and Description. Includes symbols for UNITS, COMMON ELEMENT, LIMITED COMMON ELEMENT, WATER METER, STORM CLEAN OUT, STORM DROP INLET, LIGHT POLE, SANITARY CLEANOUT, TELEPHONE PEDESTAL, IRON ROD SET, DRILL HOLE SET, and 'P.K.' NAIL SET.

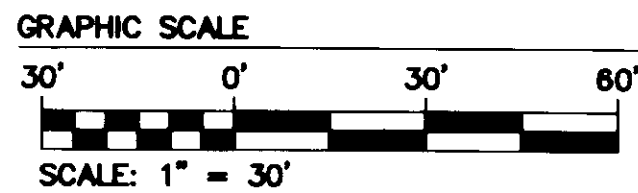

SURVEYOR'S CERTIFICATE



I HEREBY CERTIFY THAT, TO THE BEST OF KNOWLEDGE AND BELIEF, THIS PLAT IS ACCURATE (WITHIN NORMAL CONSTRUCTION TOLERANCES) AND COMPLIES WITH THE PROVISIONS OF VIRGINIA CODE ANNOTATED SUBSECTIONS 55-79.58 A, B AND F AND THAT ALL UNITS OR PORTIONS THEREOF HAVE BEEN SUBSTANTIALLY COMPLETED.

Signature of Robert D. Mann, L.S. #002509

DATE: 6/12/08

NOTE: THE LIMIT OF THE WETLAND RESTRICTED AREA IS SHOWN PER PLAT BY AES CONSULTING ENGINEERS TITLED "EXHIBIT A" PLAT SHOWING WETLAND RESTRICTED AREAS PREPARED FOR NEW TOWN ASSOCIATES" DATED SEPTEMBER 12, 2005.

NEW TOWN ASSOCIATES, LLC SECTION 6 #4201 IRONBOUND ROAD TAX MAP (39-1)(1-157) LR#030027269 (PLAT) LR#050009867 (PLAT) LR# 030005069

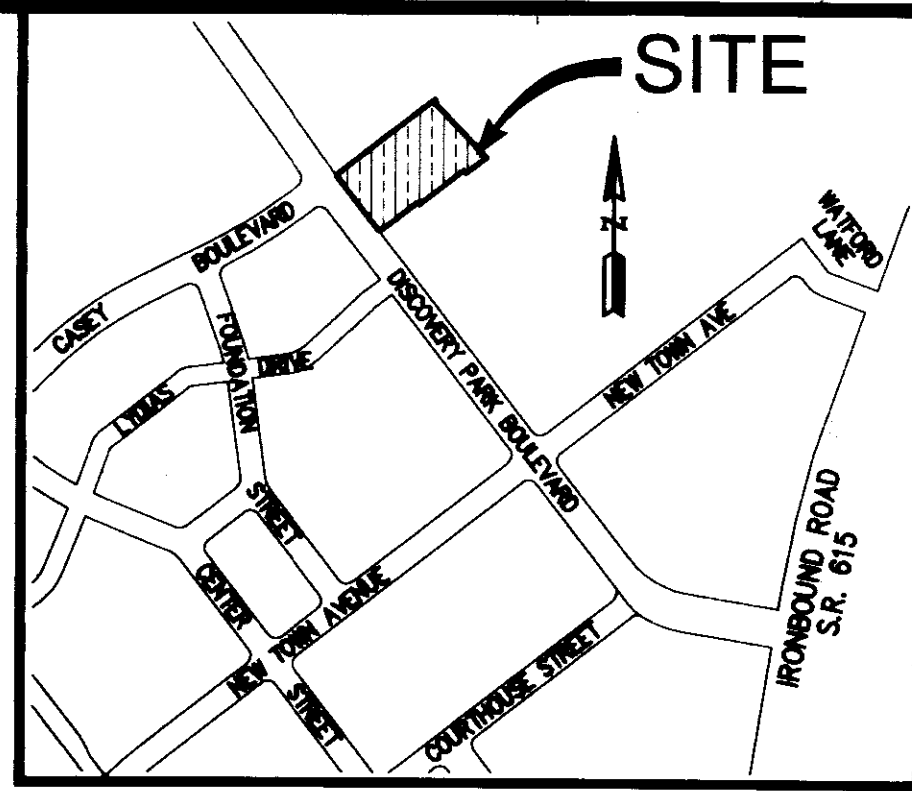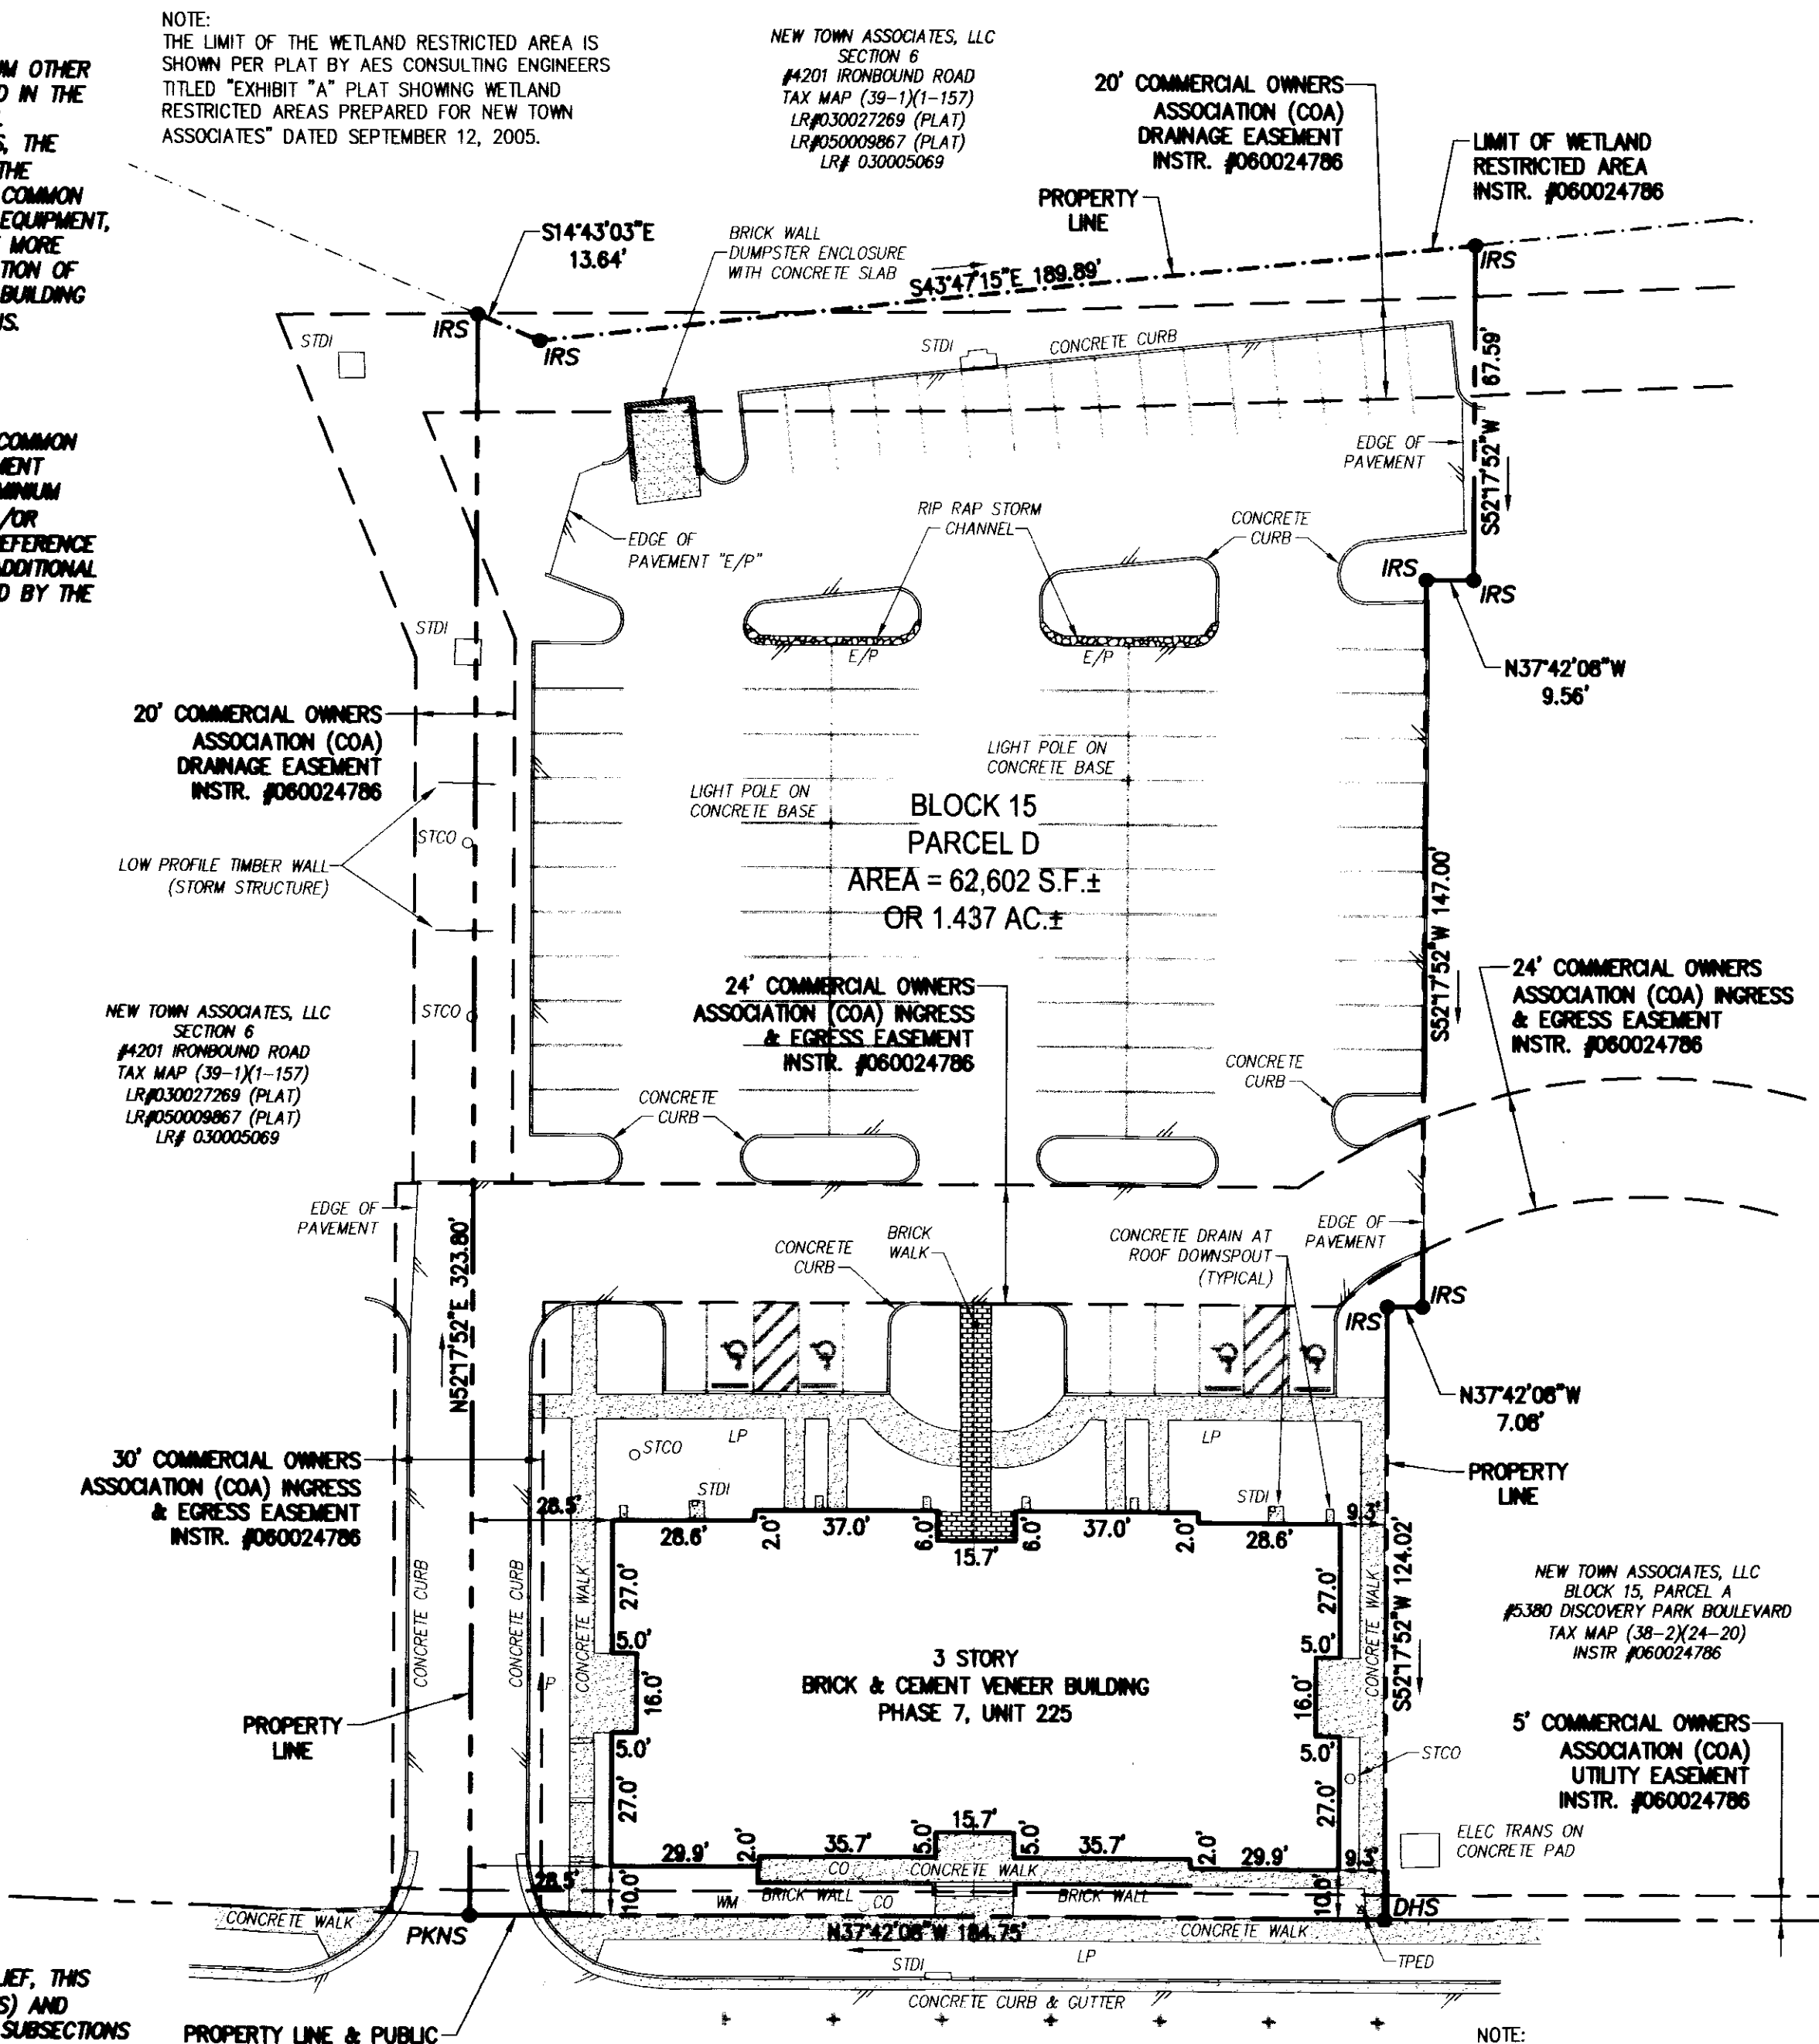

GENERAL NOTES

- 1. THE SITE IS CURRENTLY ZONED MU-MIXED USE WITH PROFFERS. FOR PROFFERS REFERENCE JCC CASE NO. Z-005-04 AND MP-005-04 APPROVED BY THE BOARD OF SUPERVISORS ON OCTOBER 26, 2004.
2. THIS PROPERTY LIES IN ZONE X (AREAS DETERMINED TO BE OUTSIDE THE 0.2% ANNUAL CHANCE FLOODPLAIN) PER F.I.R.M. # 51085C0140C DATED 9/28/07.
3. OWNER/DEVELOPER: PATRIOT DEVELOPMENT ASSOCIATES, LLC 5741 CLEVELAND STREET, SUITE 160 VIRGINIA BEACH, VIRGINIA 23462-1777
ARCHITECTS: MAGOON & ASSOCIATES 4808 COURTHOUSE STREET, SUITE 208 WILLIAMSBURG, VIRGINIA 23188 PHONE: (757) 253-8675 FAX: (757) 253-8739
4. SITE ADDRESS: 5388 DISCOVERY PARK BOULEVARD
5. TAX PARCEL ID NO.: (38-2)(24-0-0022)
6. LEGAL DESCRIPTION: BLOCK 15, PARCEL D, PART OF SECTION 6 NEW TOWN
7. PROPERTY REF.: INSTRUMENT #060024786 (PLAT)
8. A WAIVER TO SEC. 24-527(A) OF THE JAMES CITY COUNTY CODE, SETBACK REQUIREMENTS FROM A PLANNED OR EXISTING PUBLIC ROAD RIGHT OF WAY, WAS GRANTED BY THE JAMES CITY COUNTY PLANNING COMMISSION ON JUNE 5, 2006. PROVIDED PROPOSALS ARE IN ACCORDANCE WITH THE NEW TOWN DESIGN GUIDELINES.
9. HORIZONTAL DATUM: JAMES CITY COUNTY GEODETIC CONTROL NETWORK VIRGINIA STATE PLANE COORDINATE SYSTEM SOUTH ZONE NAD(83)
VERTICAL DATUM: JAMES CITY COUNTY GEODETIC CONTROL NETWORK NGVD29
10. BUILDING DIMENSIONS SHOWN ON THIS SHEET ARE TO OUTSIDE PERIMETER OF BUILDING.

NOTE: SEE INSTRUMENT #050010506 AND INSTRUMENT #050010508 FOR A FURTHER DESCRIPTION OF THE EASEMENTS.

NOTE: COA - COMMERCIAL OWNERS ASSOCIATION EASEMENT (NEW TOWN COMMERCIAL ASSOCIATION)

5 Plat(s) Recorded herewith # 080021555

EXHIBIT 1

PLAT FOR CONDOMINIUM PATRIOT PARK, A CONDOMINIUM PHASE 7, UNIT 225 OWNER/DEVELOPER: PATRIOT DEVELOPMENT ASSOCIATES, LLC BERKELEY DISTRICT JAMES CITY COUNTY VIRGINIA


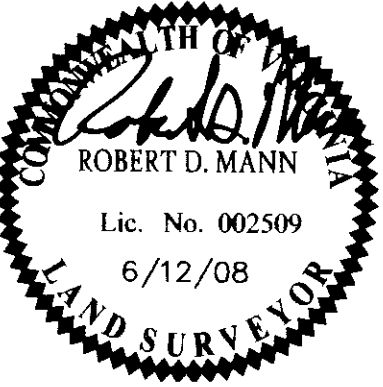


Table with columns: No., DATE, REVISION / COMMENT / NOTE, REVISION BY, REVIEWED BY. Includes recording information for City of Williamsburg & County of James City Circuit Court.

Table with columns: Designed (AES), Drawn (CMA), Scale (1"=30'), Date (6/12/08), Project No. (6632-6-15D), Drawing No. (1 of 5)

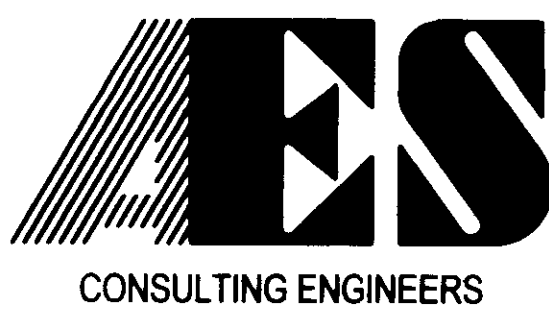

5248 Olde Towne Road, Suite 1 Williamsburg, Virginia 23188 (757) 253-0040 Fax (757) 220-8994

WILLIAMSBURG • RICHMOND • GLOUCESTER • FREDERICKSBURG