

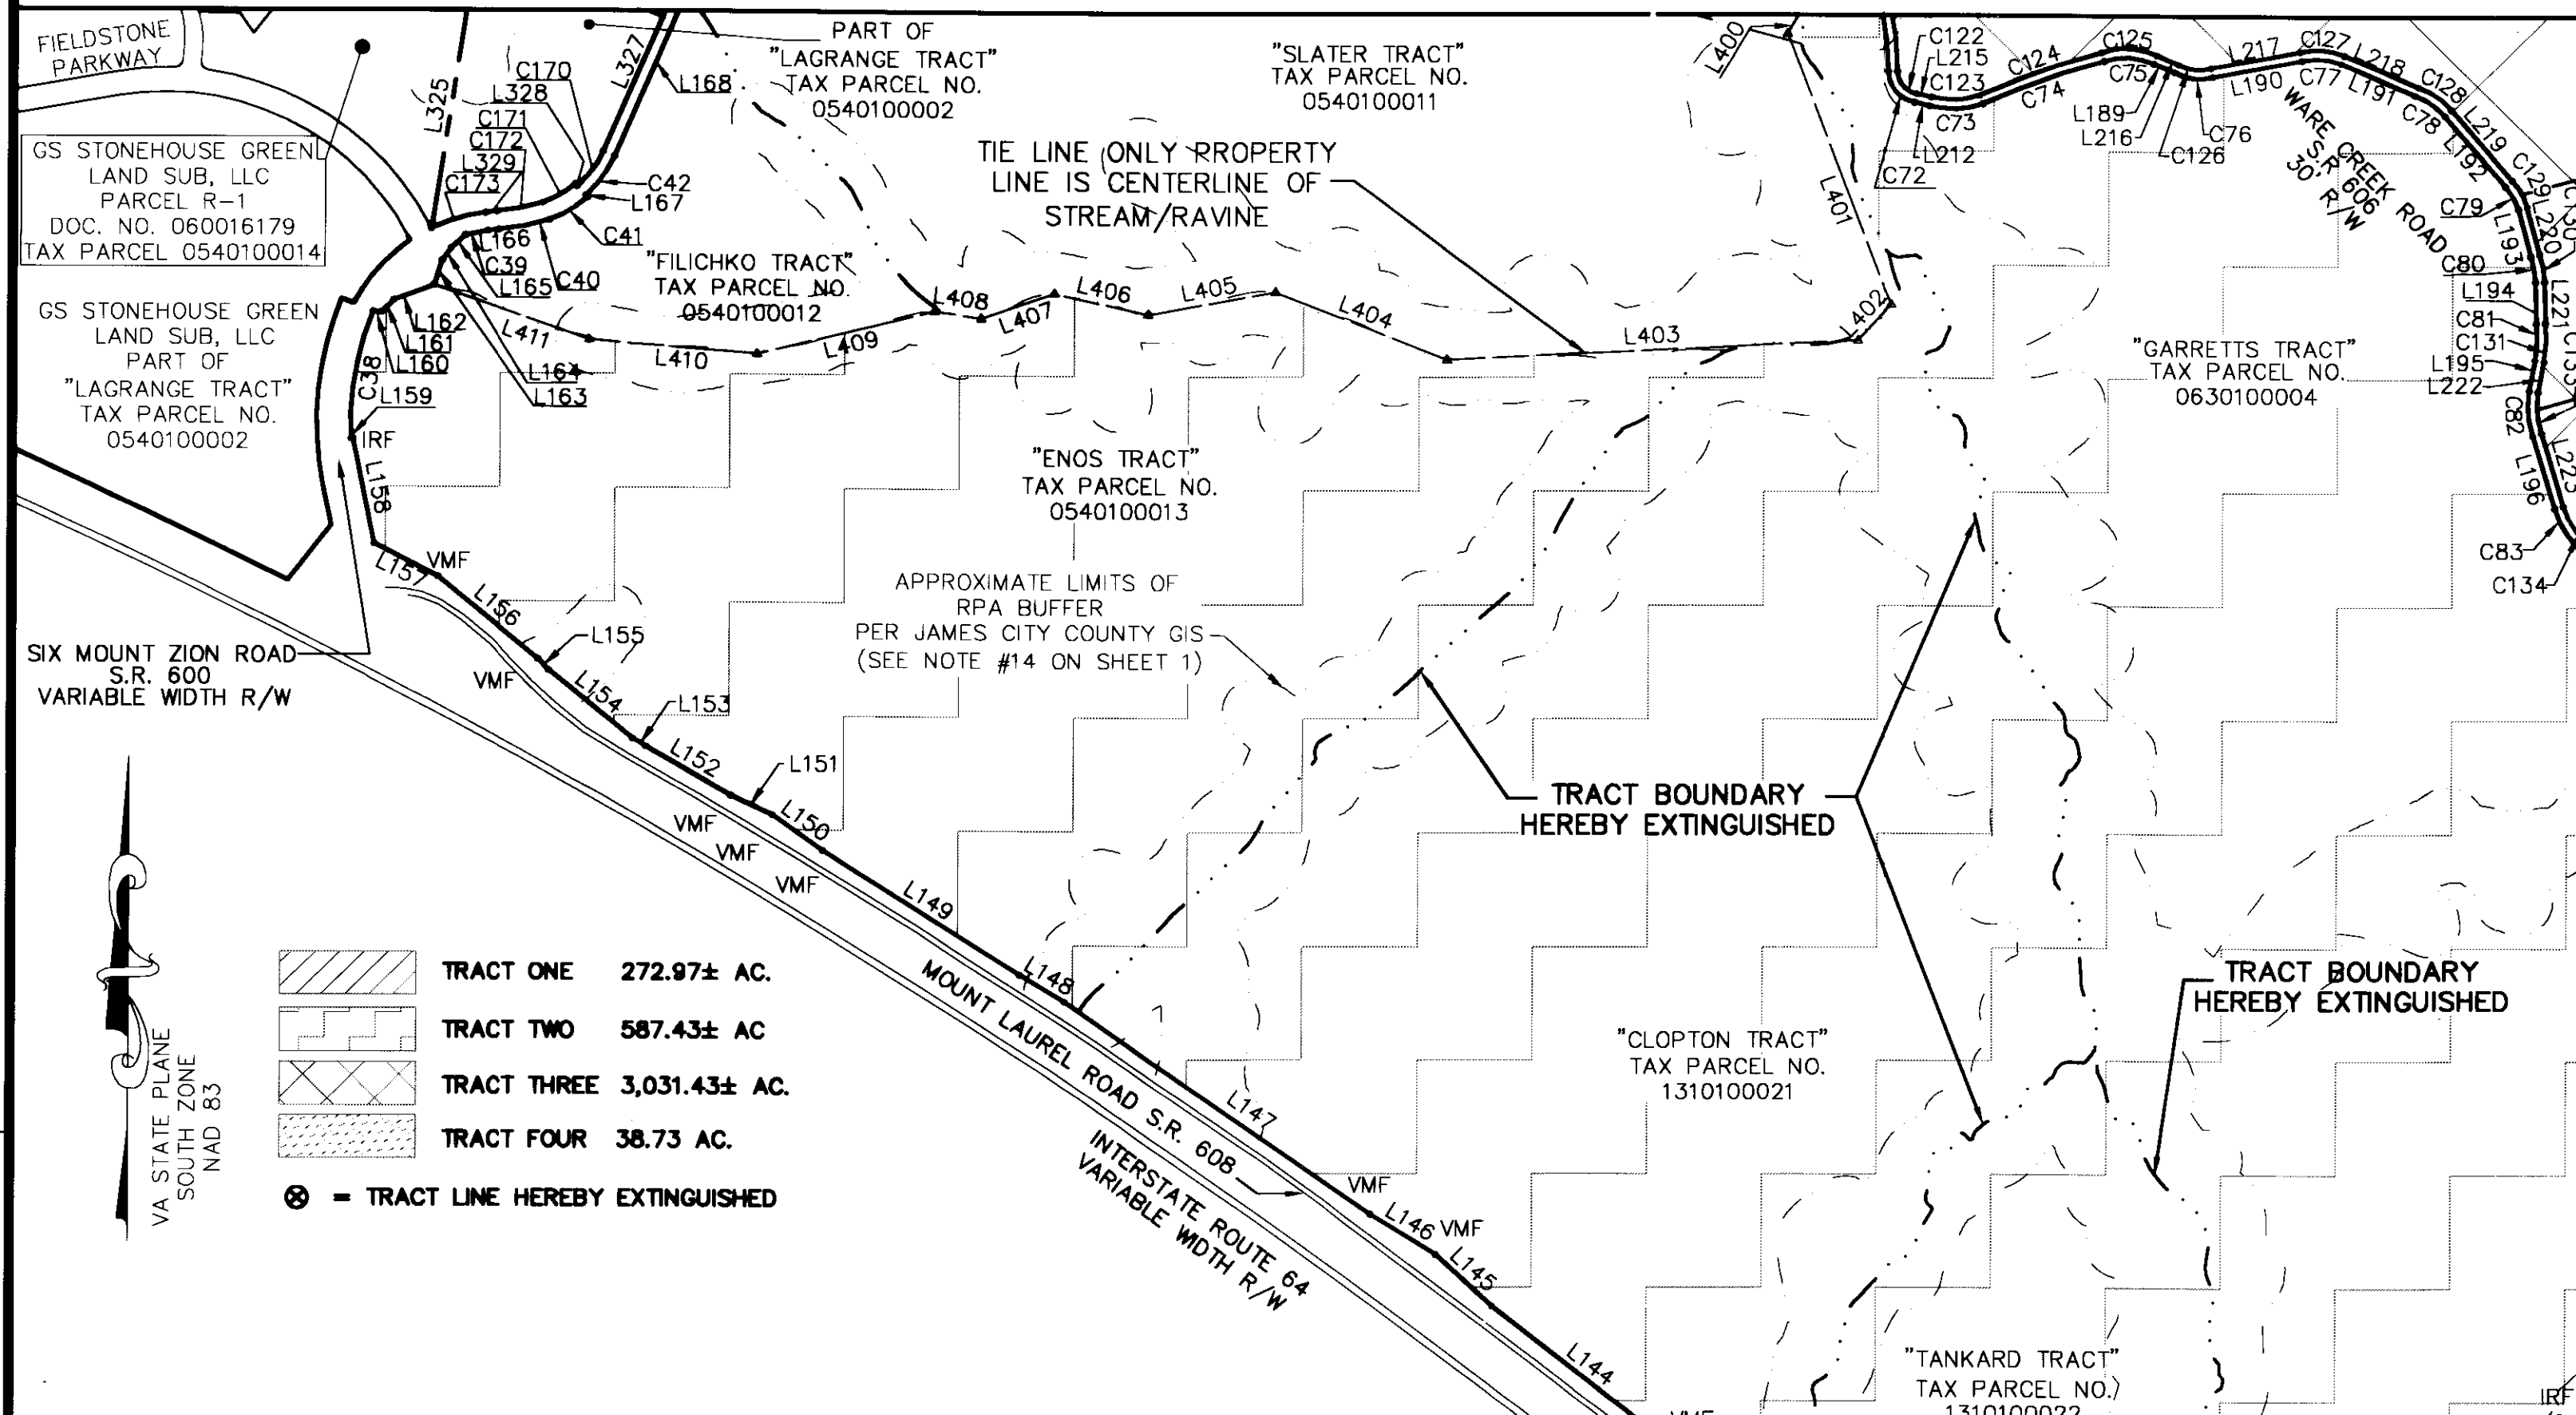
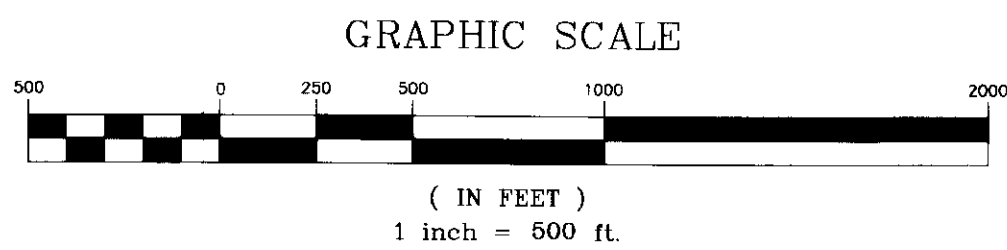


080027247

MATCH LINE SEE SHEET 4

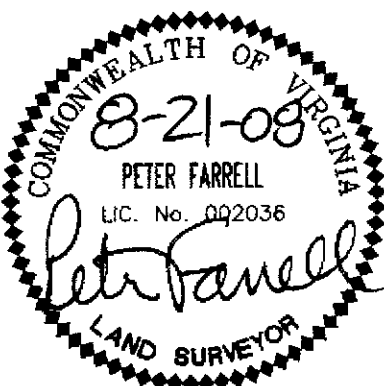

MATCH LINE SEE SHEET 5

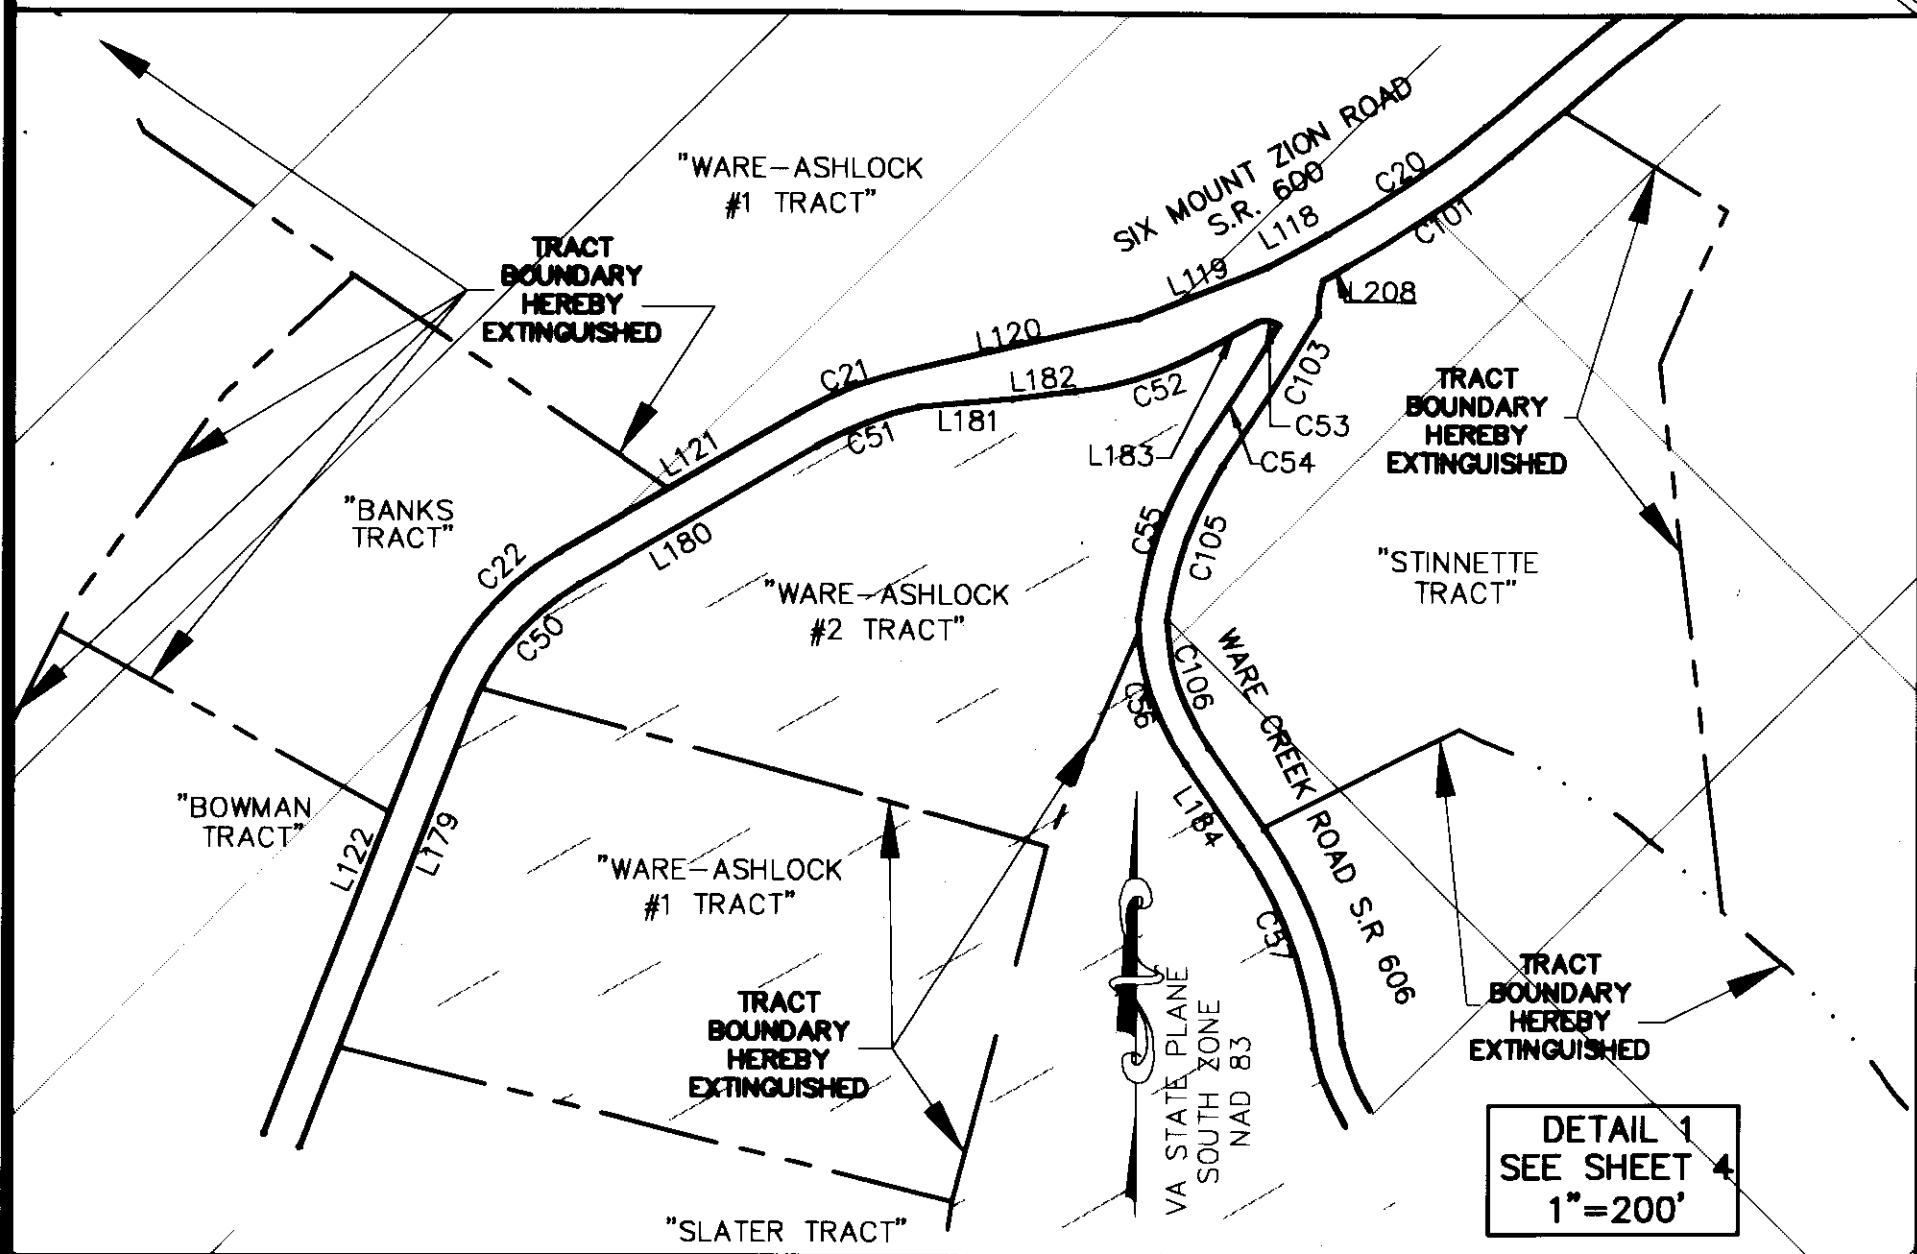

City of Williamsburg & County of James City
 Circuit Court: This PLAT was recorded on
 7 November 2008
 at 10:25 AM/PM, PG.
 DOCUMENT # 080027247
 BETSY B. WOOLRIDGE, CLERK
Betsy B. Woolridge Clerk

BOUNDARY LINE ADJUSTMENT
 OF THE PROPERTIES OF
GS STONEHOUSE GREEN LAND SUB, LLC

STONEHOUSE MAGISTERIAL DISTRICT
 JAMES CITY COUNTY, VIRGINIA

DATE: 08-21-08 SCALE: 1"=500'
 Large/Small Plat(s) Recorded SHEET 3 OF 8
 herewith as # 080027247

LANDMARK DESIGN GROUP
 Engineers • Planners • Surveyors
 Landscape Architects • Environmental Consultants

4029 Ironbound Road
 Suite 100
 Williamsburg, VA 23188
 Tel. (757) 253-2975
 Fax (757) 229-0049
 Email: imdg@landmarkdg.com

Suite 200
 Virginia Beach, VA 23462
 Tel. (757) 473-2000
 Fax (757) 497-7933
 Email: imdg@landmarkdg.com