
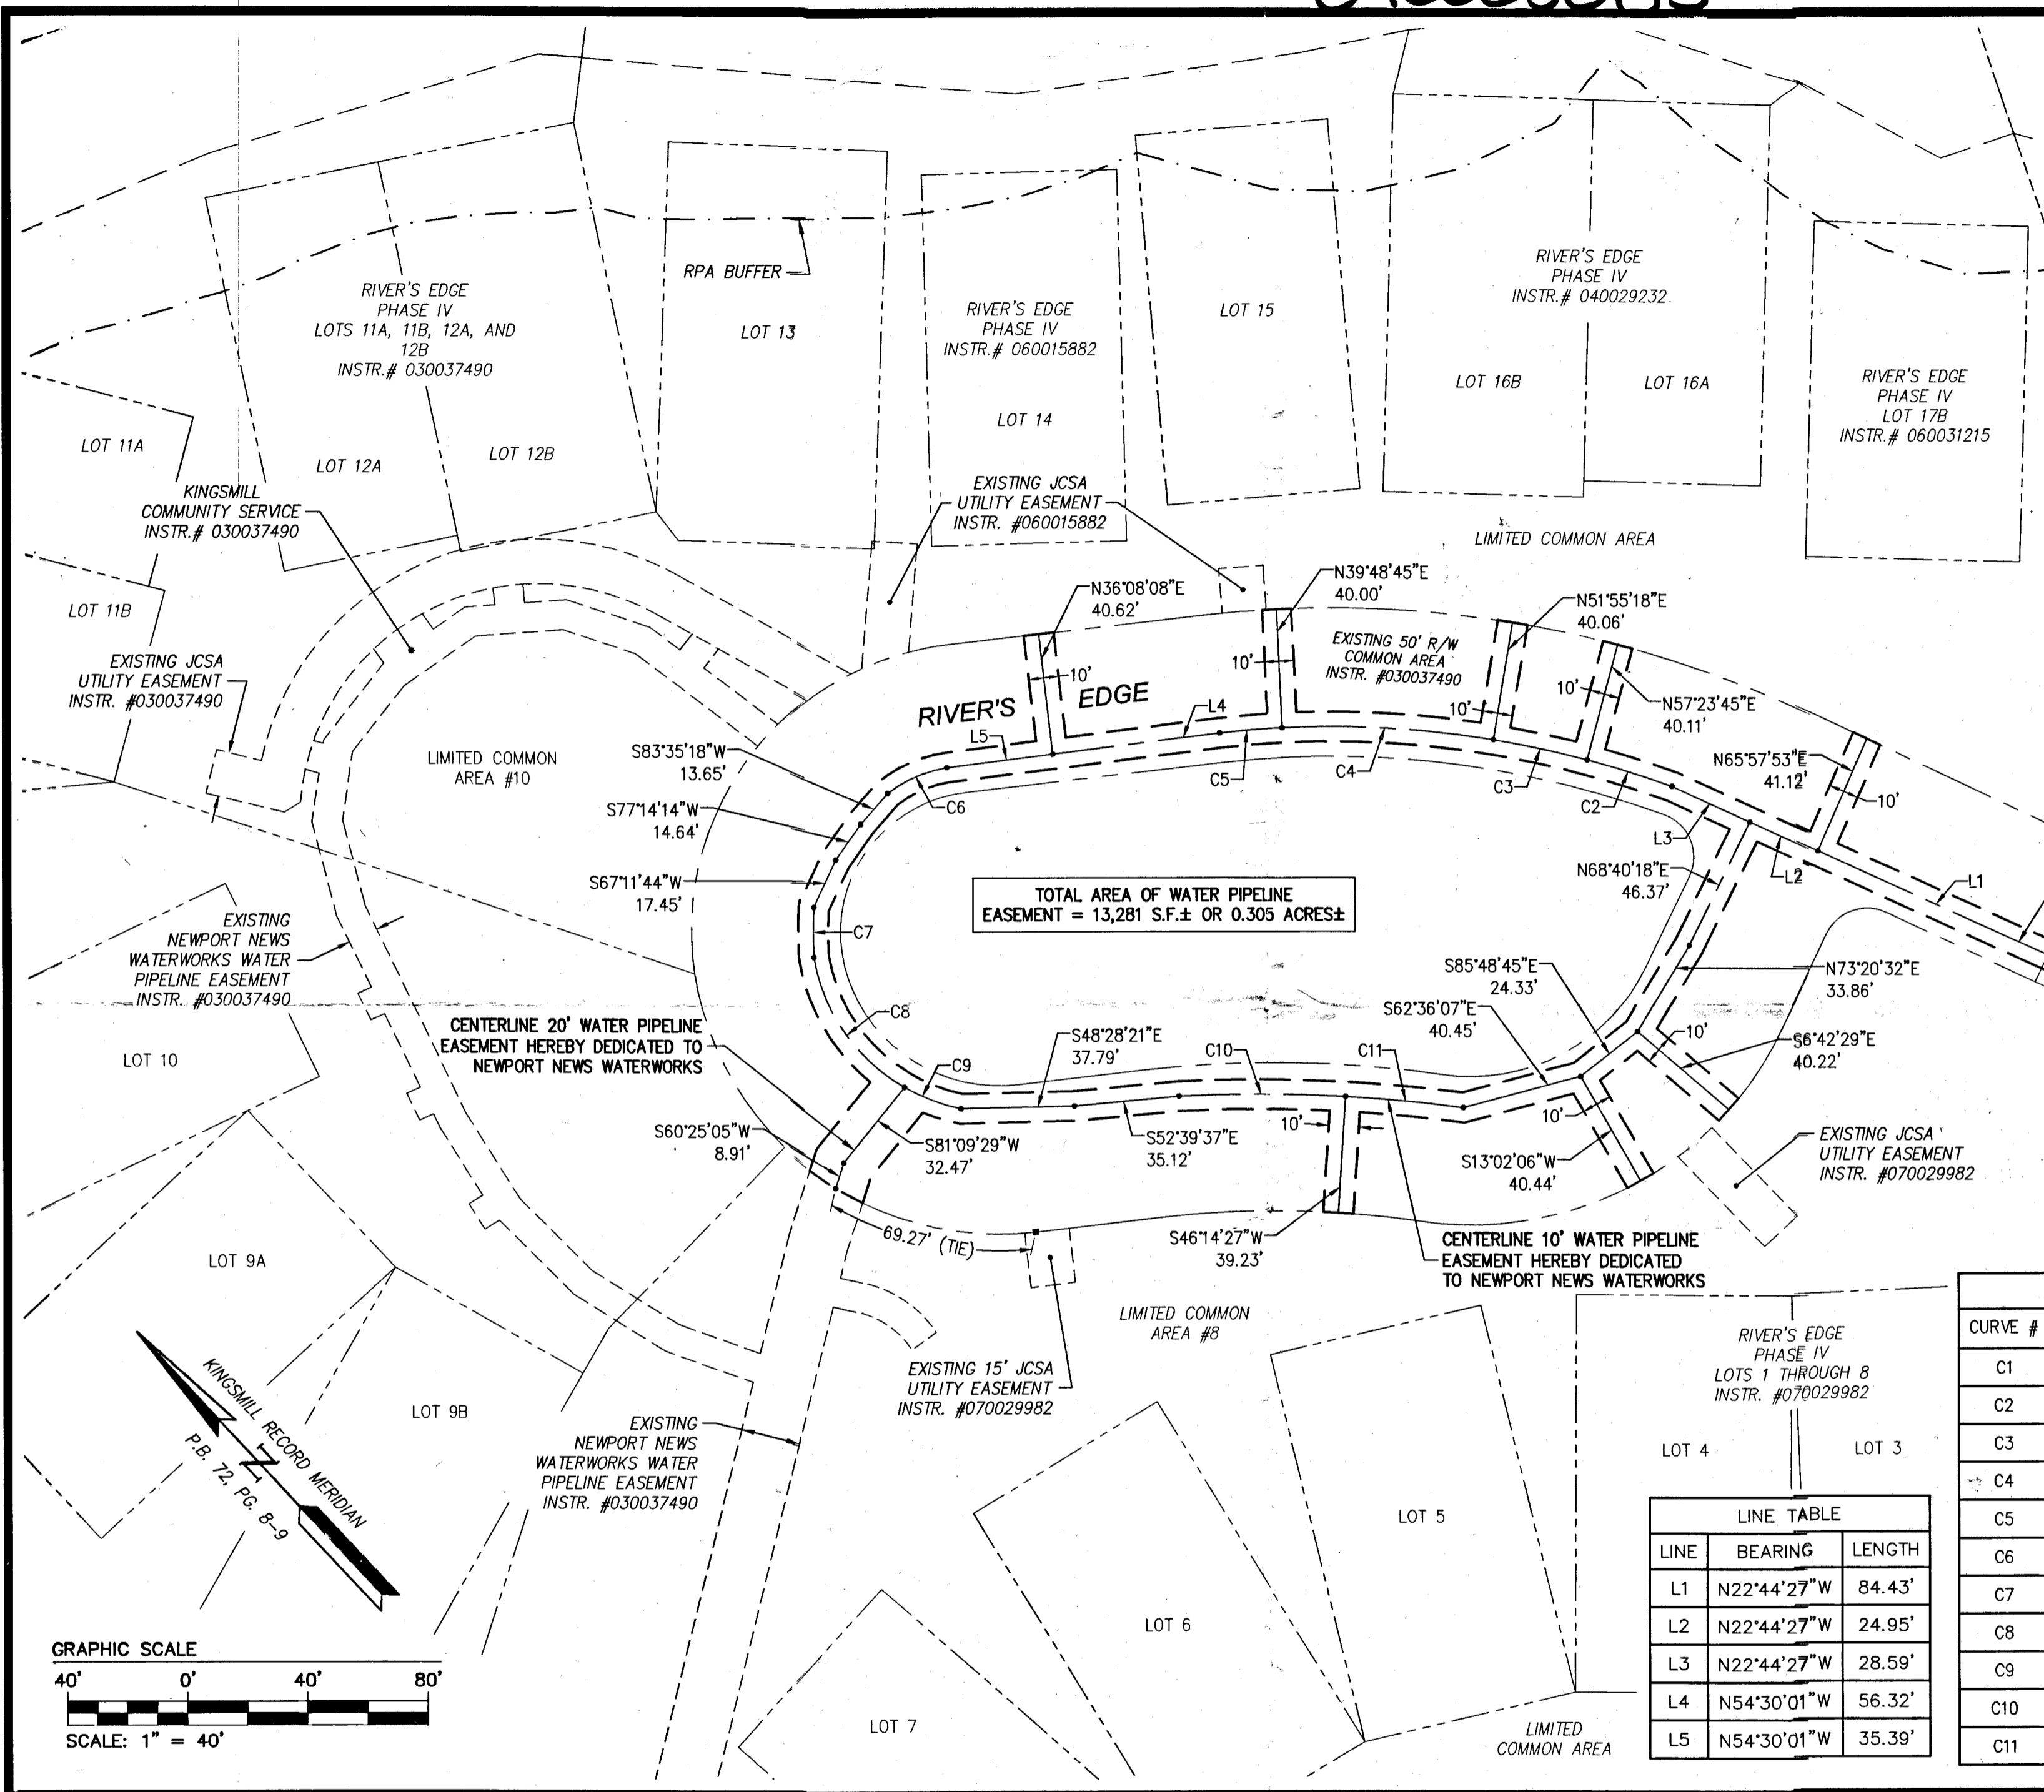


090005085

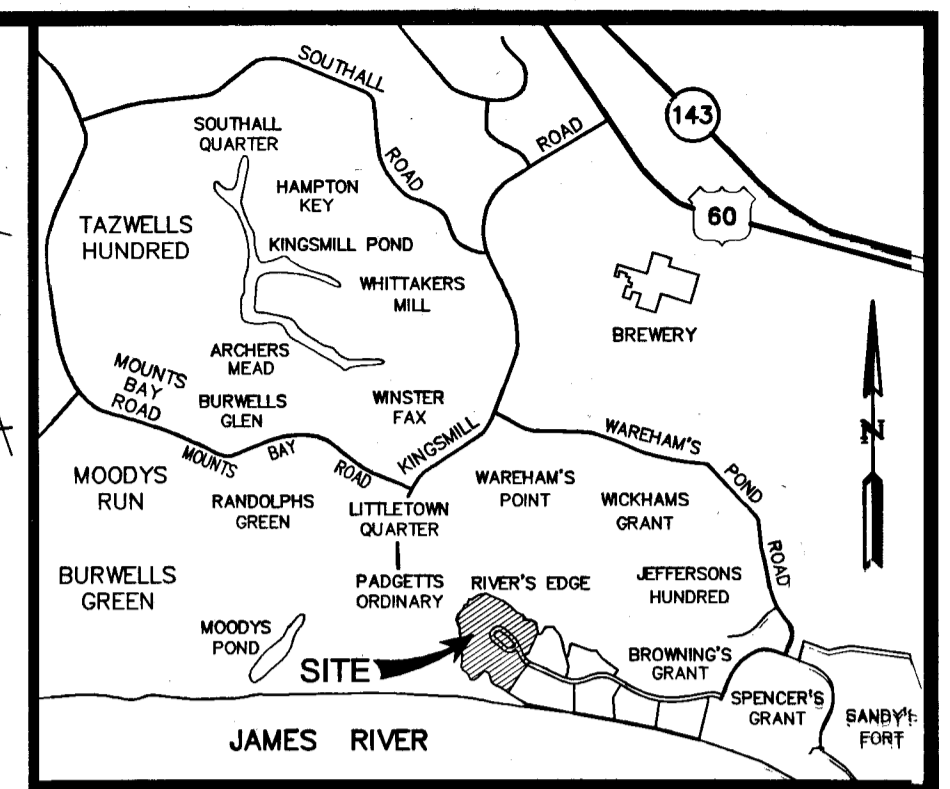


Curve Table


CURVE #	DELTA	RADIUS	LENGTH	TANGENT	CHORD	CHORD BEARING
C1	24°58'45"	233.49'	101.79'	51.72'	100.99'	N34°29'22"W
C2	5°06'06"	333.59'	29.70'	14.86'	29.69'	N30°02'31"W
C3	5°29'08"	333.59'	31.94'	15.98'	31.93'	N35°20'08"W
C4	12°06'33"	333.59'	70.50'	35.38'	70.37'	N44°07'58"W
C5	3°40'43"	333.59'	21.42'	10.71'	21.41'	N52°01'37"W
C6	29°16'37"	42.36'	21.65'	11.06'	21.41'	N70°58'40"W
C7	7°07'14"	136.22'	16.93'	8.48'	16.92'	S42°39'03"W
C8	50°16'41"	62.54'	54.88'	29.35'	53.14'	S8°22'55"W
C9	18°28'23"	62.54'	20.16'	10.17'	20.08'	S25°59'38"E
C10	6°04'08"	529.57'	56.09'	28.07'	56.07'	S47°13'13"E
C11	4°15'21"	529.57'	39.34'	19.68'	39.33'	S42°03'28"E

Line Table

LINE	BEARING	LENGTH
L1	N22°44'27"W	84.43'
L2	N22°44'27"W	24.95'
L3	N22°44'27"W	28.59'
L4	N54°30'01"W	56.32'
L5	N54°30'01"W	35.39'

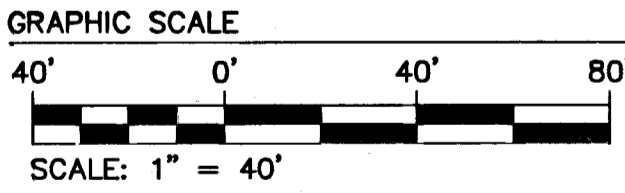


S:\Jobs\7753105-4\KMR\dwg\Plats\N\NW Esmt Plat\7753-5-4 N\NW Esmt.dwg, 1/16/2008 9:19:05 AM, rob.mann
N\NW EXT. AGREEMENT NO. 117-FY2001
PLAT FILE NO. N-10499

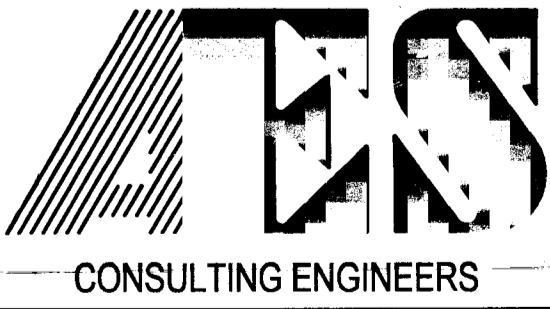

5248 Olde Towne Road, Suite 1
Williamsburg, Virginia 23188
(757) 253-0040
Fax (757) 220-8994

PLAT OF WATER PIPELINE EASEMENT
TO BE CONVEYED TO THE CITY OF NEWPORT NEWS
RIVER'S EDGE
PHASE IV
OWNER/DEVELOPER: BUSCH PROPERTIES, INC.

ROBERTS DISTRICT JAMES CITY COUNTY VIRGINIA

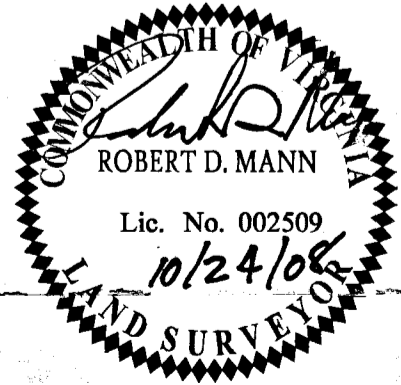

No.	DATE	REVISION / COMMENT / NOTE	BY

Designed AES	Drawn AWT
Scale 1"=40'	Date 10/24/08
Project No. 7753-5-4	
Drawing No. 1 of 1	